



PLANS PREPARED FOR THE NCDOT BY:

M MOTT MACDONALD I & E, LLC
 1101 HAYNES STREET, SUITE 101
 RALEIGH, NC 27604
M MOTT MACDONALD
 NC LICENSE NO. F-0669

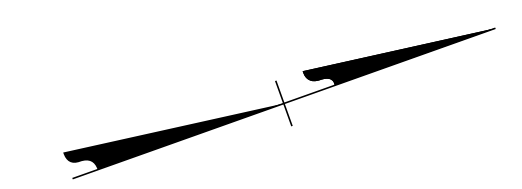

- 1
- 2
- 3
- 4
- 5
- 6

MAINTAIN BRIDGE CLEARANCE WARNING SIGNS AS DIRECTED BY ENGINEER. FIELD VERIFY HEIGHT AS DIRECTED BY ENGINEER.

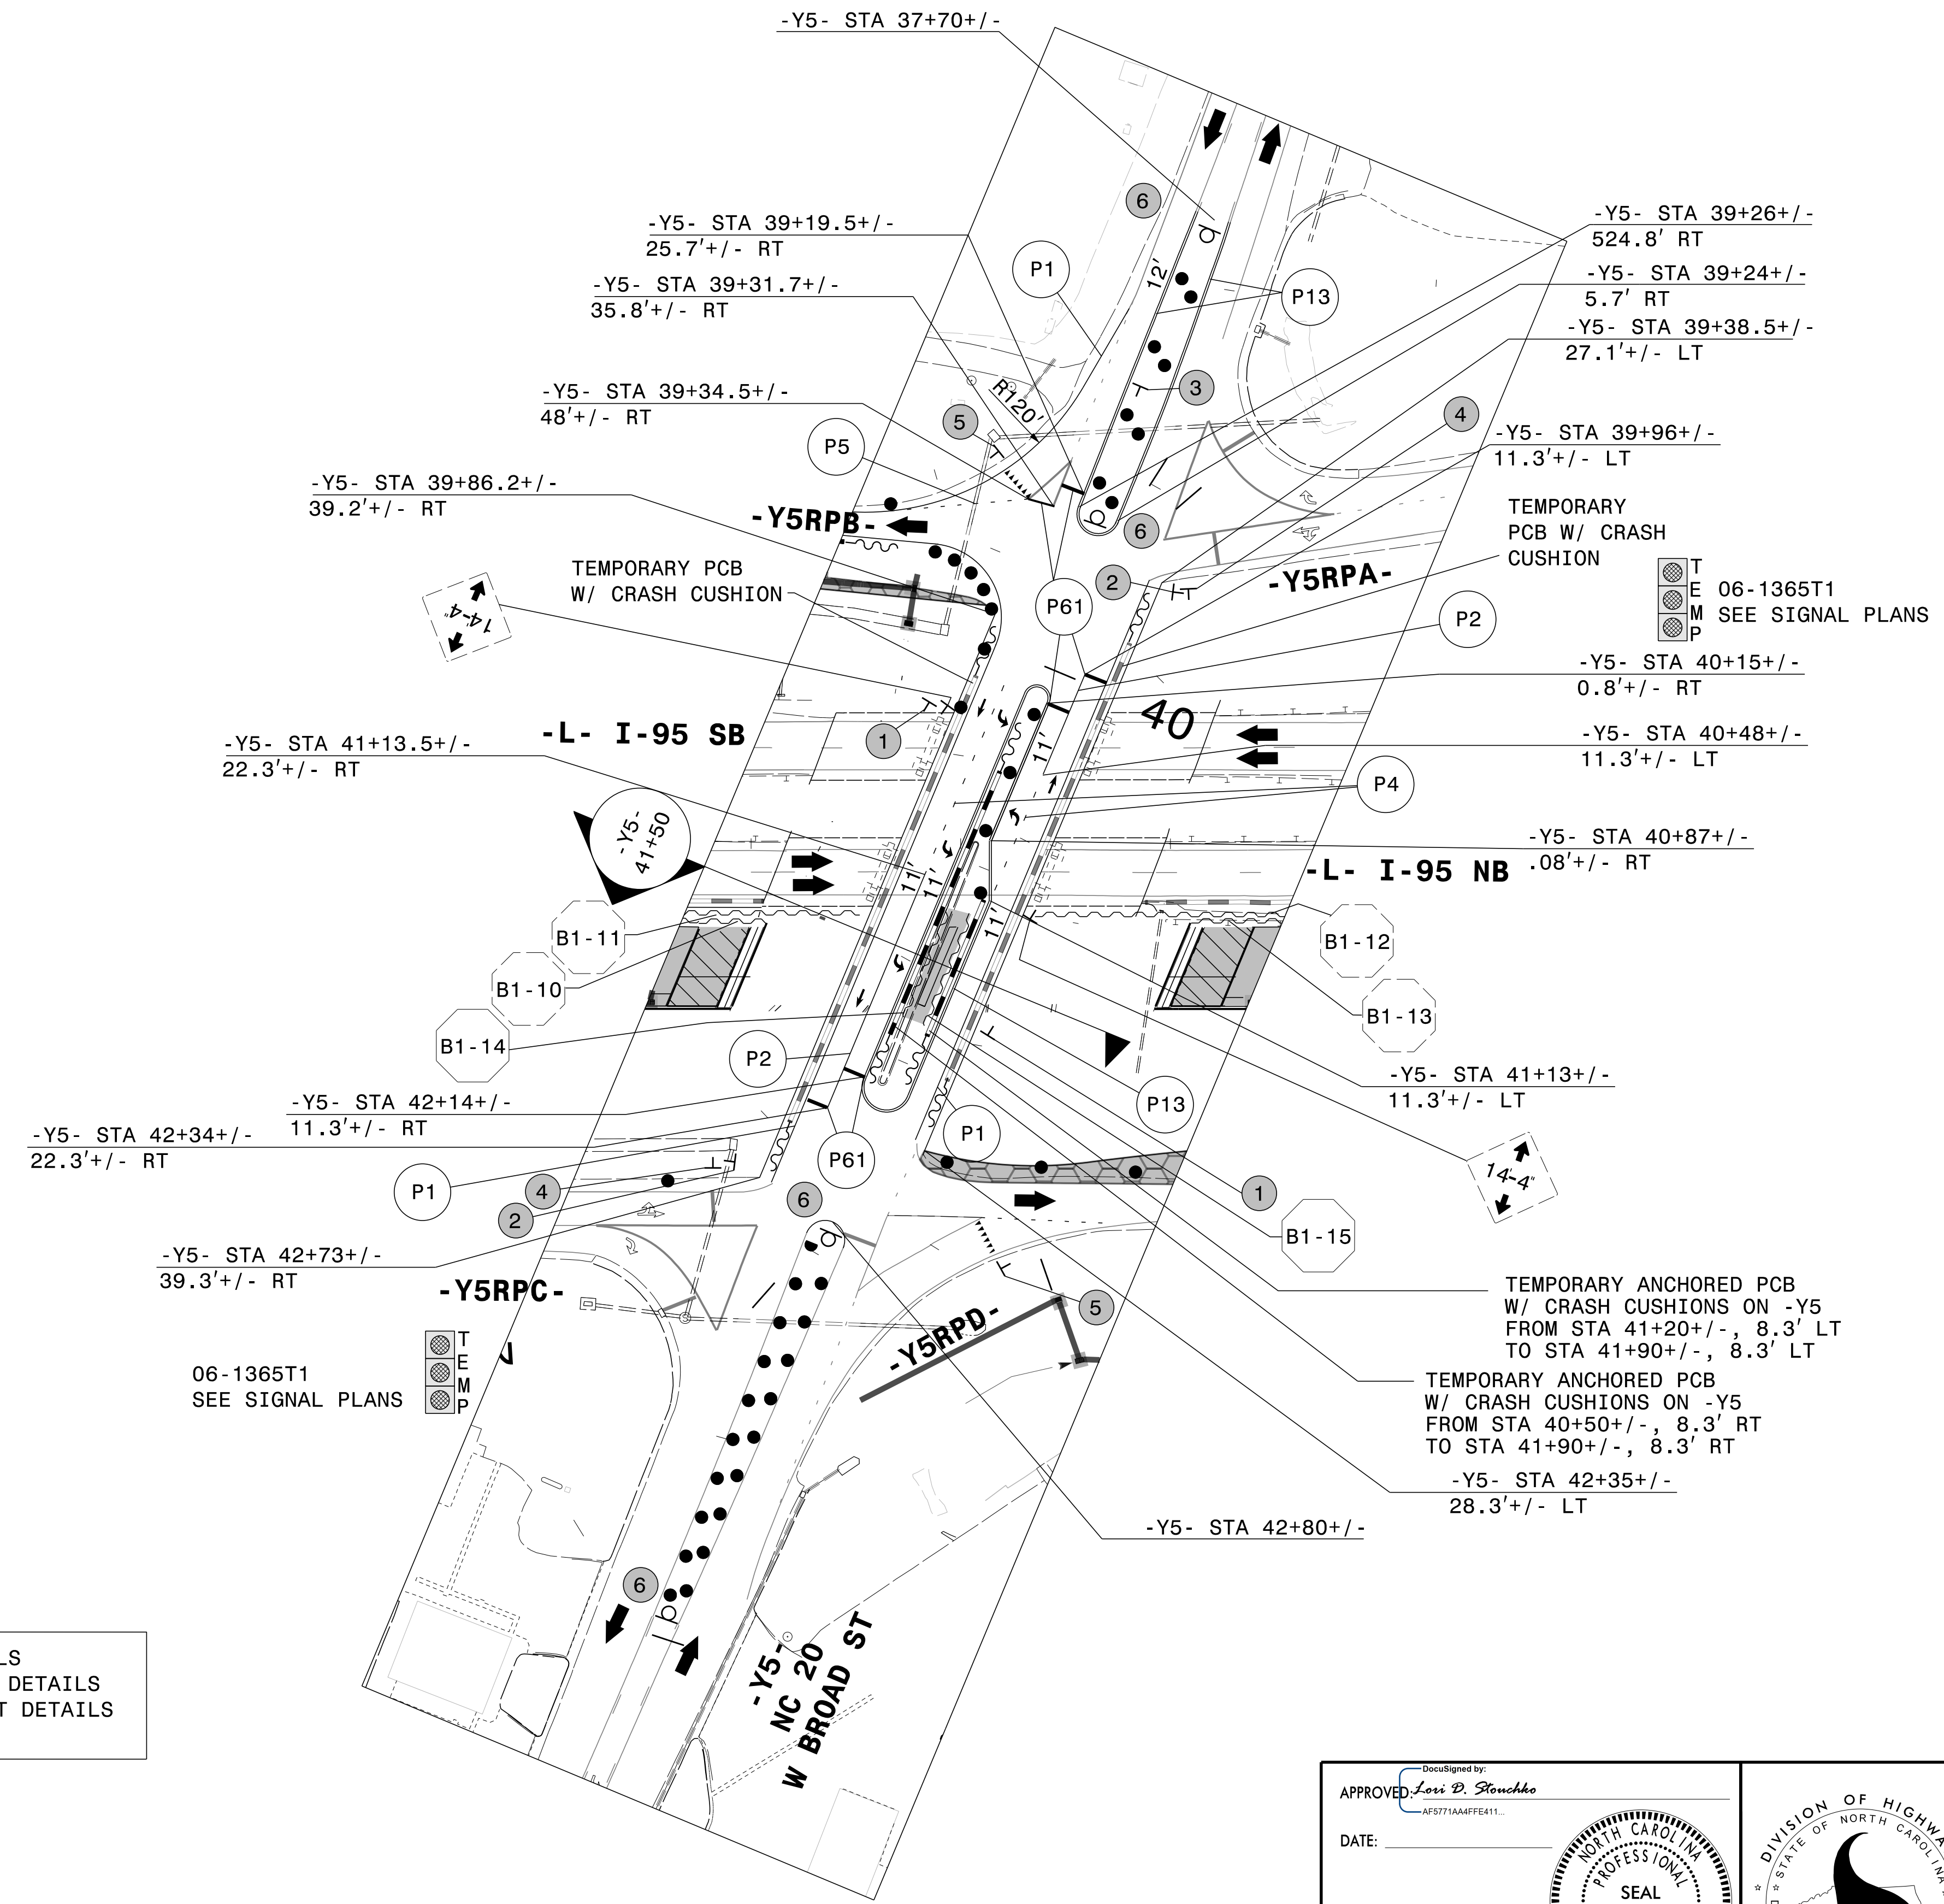


SEE SHEET TMP-32 FOR -L- AND RAMP DETAILS
 SEE SHEET TMP-32B FOR TEMPORARY SHORING DETAILS
 SEE SHEET TMP-32C FOR TEMPORARY PAVEMENT DETAILS
 SEE SHEET TMP-32D FOR SECTION

3/28/2022 G:\50100191\NV5_1-5987B\TrafficControl\Tc\200_203_1-5987B-TMP-32A_Phase 1Step 3.dgn User:ST086227

DocuSigned by:
 APPROVED: *Lori D. Stouchko*
 AF571AAAF6411
 DATE: _____

**DOCUMENT NOT CONSIDERED FINAL
 UNLESS ALL SIGNATURES COMPLETED**

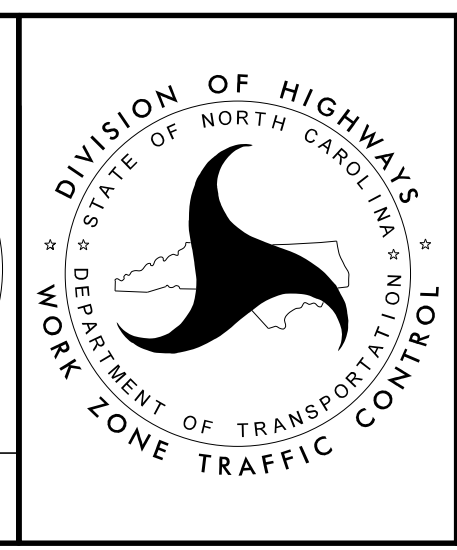

SECTION 1

TEMPORARY TRAFFIC CONTROL
 PHASE I, STEP 3
 SHEET TMP-32 INSET