


PLANS PREPARED FOR THE NCDOT BY:
M MOTT MACDONALD I & E, LLC
 1101 HAYNES STREET, SUITE 101
 RALEIGH, NC 27604
M MOTT MACDONALD NC LICENSE NO. F-0669

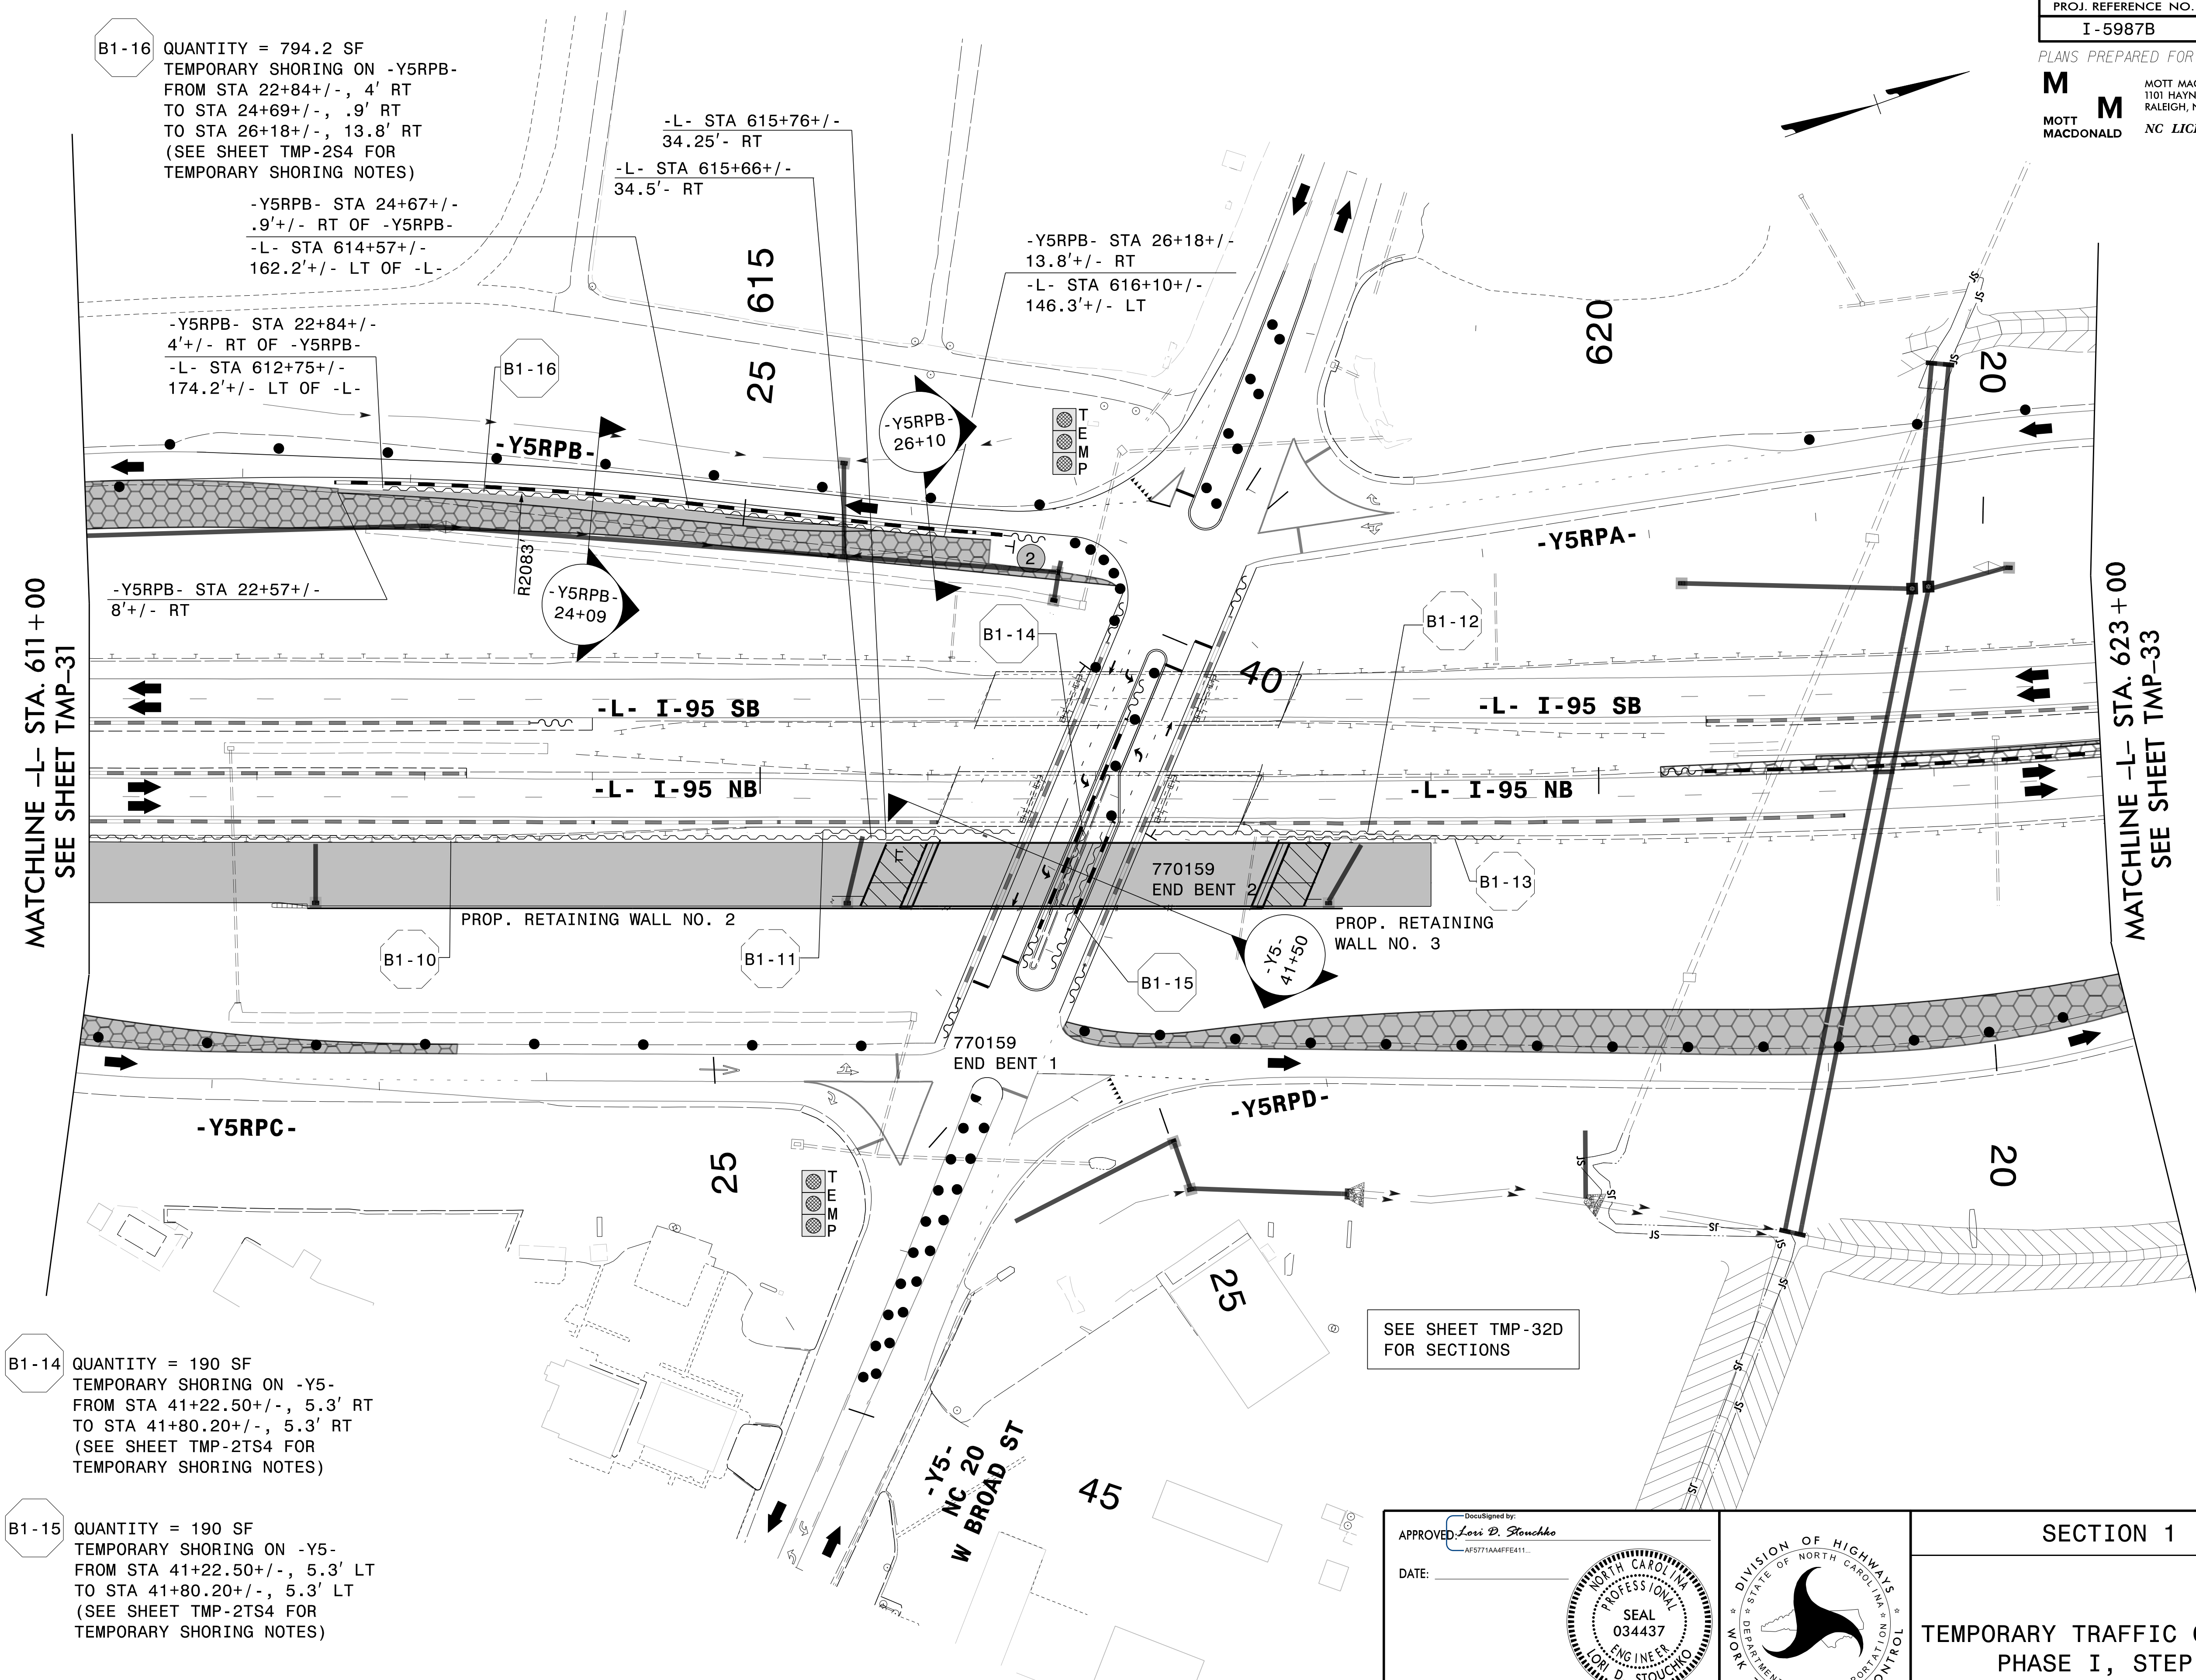

B1-16 QUANTITY = 794.2 SF
 TEMPORARY SHORING ON -Y5RPB-
 FROM STA 22+84+/-, 4' RT
 TO STA 24+69+/-, .9' RT
 TO STA 26+18+/-, 13.8' RT
 (SEE SHEET TMP-2S4 FOR
 TEMPORARY SHORING NOTES)

-Y5RPB- STA 24+67+/-
 .9'+/- RT OF -Y5RPB-
 -L- STA 614+57+/-
 162.2'+/- LT OF -L-

-Y5RPB- STA 22+84+/-
 4'+/- RT OF -Y5RPB-
 -L- STA 612+75+/-
 174.2'+/- LT OF -L-

-L- STA 615+76+/-
 34.25'- RT
 -L- STA 615+66+/-
 34.5'- RT

-Y5RPB- STA 26+18+/-
 13.8'+/- RT
 -L- STA 616+10+/-
 146.3'+/- LT

-Y5RPB- STA 22+57+/-
 8'+/- RT

-L- I-95 SB

-L- I-95 NB

-L- I-95 SB

-L- I-95 NB

PROP. RETAINING WALL NO. 2

PROP. RETAINING WALL NO. 3

-Y5RPC-

-Y5RPD-

B1-14 QUANTITY = 190 SF
 TEMPORARY SHORING ON -Y5-
 FROM STA 41+22.50+/-, 5.3' RT
 TO STA 41+80.20+/-, 5.3' RT
 (SEE SHEET TMP-2TS4 FOR
 TEMPORARY SHORING NOTES)

B1-15 QUANTITY = 190 SF
 TEMPORARY SHORING ON -Y5-
 FROM STA 41+22.50+/-, 5.3' LT
 TO STA 41+80.20+/-, 5.3' LT
 (SEE SHEET TMP-2TS4 FOR
 TEMPORARY SHORING NOTES)

SEE SHEET TMP-32D
 FOR SECTIONS

MATCHLINE -L- STA. 611+00
 SEE SHEET TMP-31


MATCHLINE -L- STA. 623+00
 SEE SHEET TMP-33

3/28/2022
 G:\50100191_NV5_1-5987B\TrafficControl\Tc\200_205_1-5987B-TMP-32B_Phase 1Step 3.dgn
 User:ST086227

DocuSigned by:
 APPROVED *Lori D. Stouchko*
 AF571AAAF6411

DATE: _____

**DOCUMENT NOT CONSIDERED FINAL
 UNLESS ALL SIGNATURES COMPLETED**

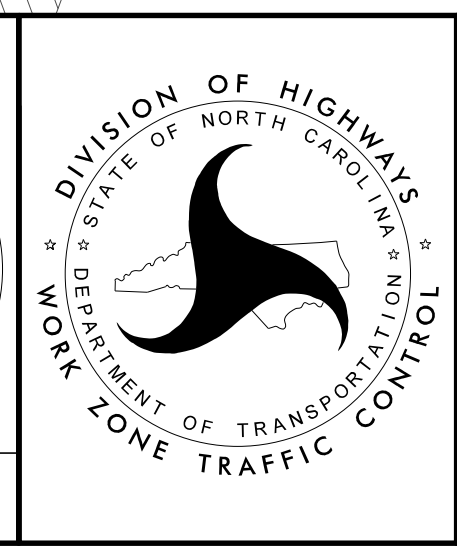

SECTION 1

TEMPORARY TRAFFIC CONTROL
 PHASE I, STEP 3
 TEMPORARY SHORING
 DETAILS