

PLANS PREPARED FOR THE NCDOT BY:
M MOTT MACDONALD I & E, LLC
 1101 HAYNES STREET, SUITE 101
 RALEIGH, NC 27604
M MOTT MACDONALD NC LICENSE NO. F-0669

TEMPORARY PAVEMENT LOCATION **S1-34**
 ON RIGHT SIDE OF -Y5RPB-
 FROM STA 18+39+/- TO STA 27+06+/-
 FOR TEMPORARY TRAFFIC PATTERN
 (15,292 SF)

MATCHLINE -L- STA. 611+00
 SEE SHEET TMP-31

MATCHLINE -L- STA. 623+00
 SEE SHEET TMP-33

TEMPORARY PAVEMENT LOCATION **S1-17**
 ON LEFT SIDE OF -Y5RPC-
 FROM STA 14+74+/- TO STA 23+47+/-
 FOR TEMPORARY TRAFFIC PATTERN
 (16,851 SF)

TEMPORARY PAVEMENT LOCATION **S1-21**
 ON RIGHT SIDE OF -Y5RPD-
 FROM STA 16+56+/- TO STA 25+31+/-
 FOR TEMPORARY TRAFFIC PATTERN
 (16,910 SF)

TEMPORARY PAVEMENT LOCATION **S1-35**
 INSIDE SHOULDER OF NB I-95
 FROM STA 620+37+/- TO STA 631+63+/-
 FOR TEMPORARY TRAFFIC PATTERN
 (8,892 SF)

TEMPORARY PAVEMENT LOCATION **S1-36A**
 INSIDE SHOULDER OF NB I-95 ON -L-
 FROM STA 620+37+/- TO STA 634+62+/-
 FOR TEMPORARY TRAFFIC PATTERN
 (8,941 SF)


SEE SHEET TMP-32D
 FOR SECTIONS

APPROVED: *Lori D. Stouchko*
 DATE: _____

DocuSigned by:
 Lori D. Stouchko
 AF571AAAF6411

SEAL
 034437
 ENGINEER
 LORI D. STOUCHKO

**DOCUMENT NOT CONSIDERED FINAL
 UNLESS ALL SIGNATURES COMPLETED**

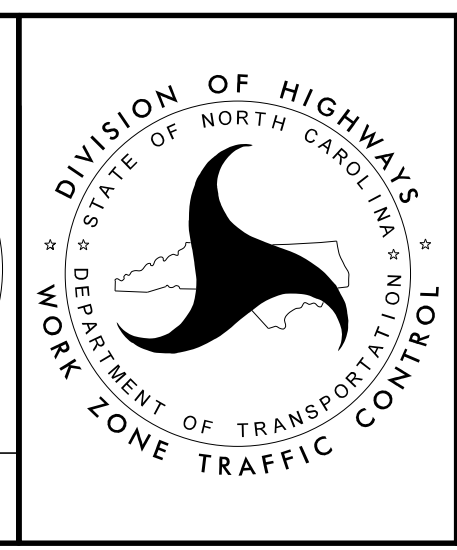

SECTION 1

TEMPORARY TRAFFIC CONTROL
 PHASE I, STEP 3
 TEMPORARY PAVEMENT
 DETAILS

3/28/2022
 G:\50100191\NV5_I-5987B\TrafficControl\Twp\200_207_I-5987B-TMP-32C_Phase 1Step 3.dgn
 User:ST086227