


PLANS PREPARED FOR THE NCDOT BY:

M MOTT MACDONALD I & E, LLC
 1101 HAYNES STREET, SUITE 101
 RALEIGH, NC 27604
M MOTT MACDONALD NC LICENSE NO. F-0669

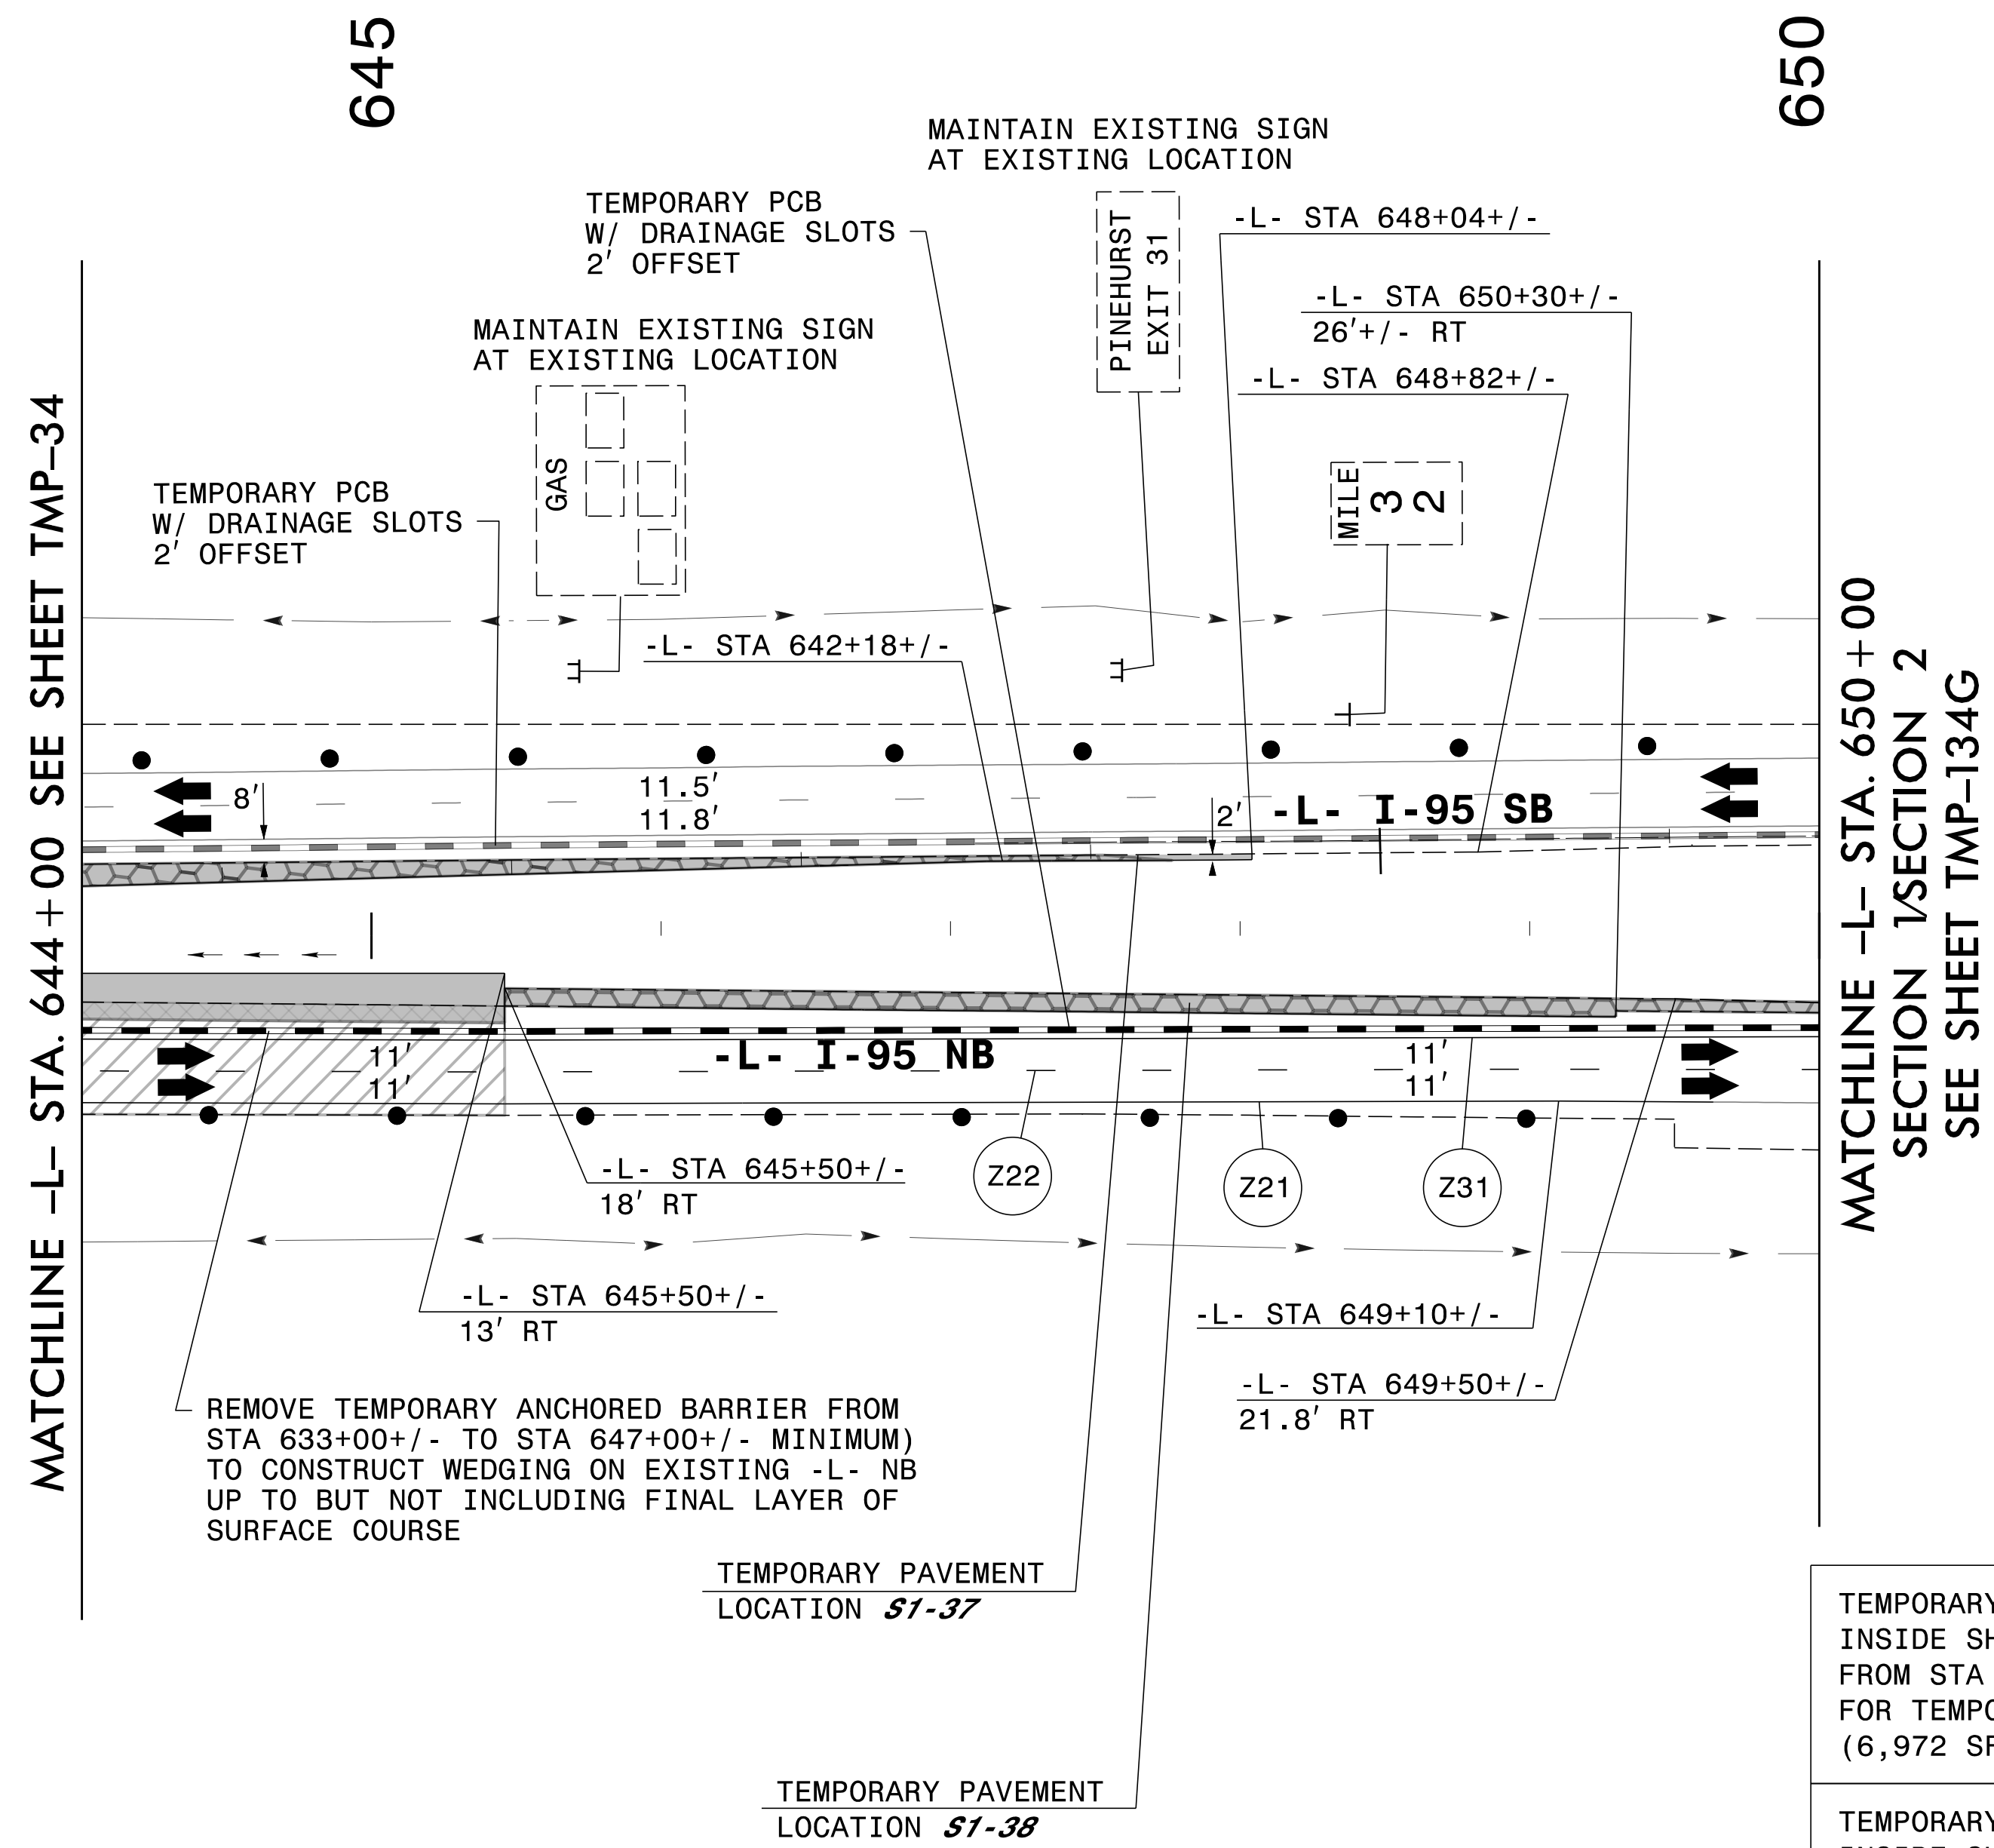

TEMPORARY PAVEMENT LOCATION **S1-37**
 INSIDE SHOULDER OF SB I-95 ON -L- FROM STA 630+06+/- TO STA 648+04+/- FOR TEMPORARY PCB (6,972 SF)


TEMPORARY PAVEMENT LOCATION **S1-38**
 INSIDE SHOULDER OF NB I-95 ON -L- FROM STA 645+50+/- TO STA 650+00+/- FOR THE PLACEMENT OF TEMPORARY PCB (2,674 SF)

3/28/2022
 G:\50100191\NV5_1-5987B\TrafficControl\Top\200_219_1-5987B_TMP-35_Phase 1Step 3_17.dgn
 User:ST086227

DocuSigned by:
 APPROVED: *Lori D. Stouchko*
 AF571AAAF411

DATE: _____

DOCUMENT NOT CONSIDERED FINAL UNLESS ALL SIGNATURES COMPLETED

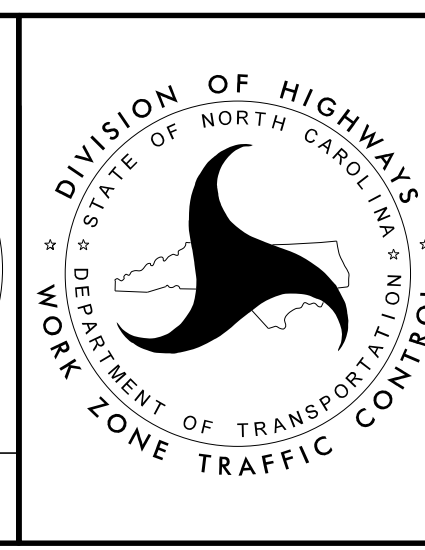

SECTION 1

TEMPORARY TRAFFIC CONTROL
 PHASE I, STEP 3