

MATCHLINE -L- STA. 505+00
SEE SHEET TMP-36

MATCHLINE -L- STA. 517+00 SEE SHEET TMP-38

TEMPORARY PAVEMENT LOCATION **S1-40**
 ON OUTSIDE SHOULDER OF NB I-95 ON -L-
 FROM STA 495+00+/- TO STA 561+00+/-
 FOR TEMPORARY TRAFFIC PATTERN
 (112,310 SF)


TEMPORARY PAVEMENT LOCATION **S1-42**
 ON OUTSIDE SHOULDER OF SB I-95 ON -L-
 FROM STA 495+00+/- TO STA 518+00+/-
 FOR TEMPORARY TRAFFIC PATTERN
 (32,957 SF)

SEE SHEET TMP-37A
FOR SECTIONS

DocuSigned by:
 APPROVED: *Lori D. Stouchko*
 AF571AAAF411

DATE: _____

**DOCUMENT NOT CONSIDERED FINAL
 UNLESS ALL SIGNATURES COMPLETED**

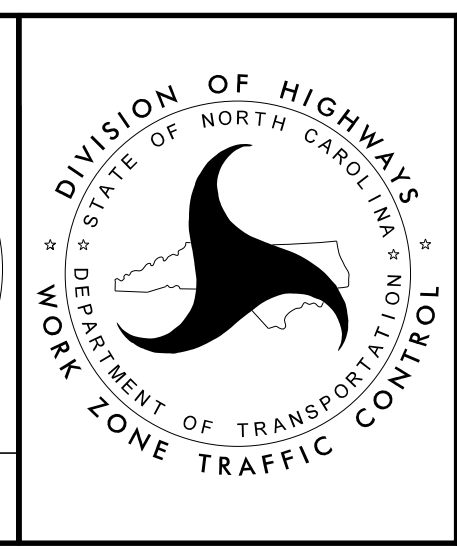

SECTION 1

TEMPORARY TRAFFIC CONTROL
 PHASE II