


40 45 50

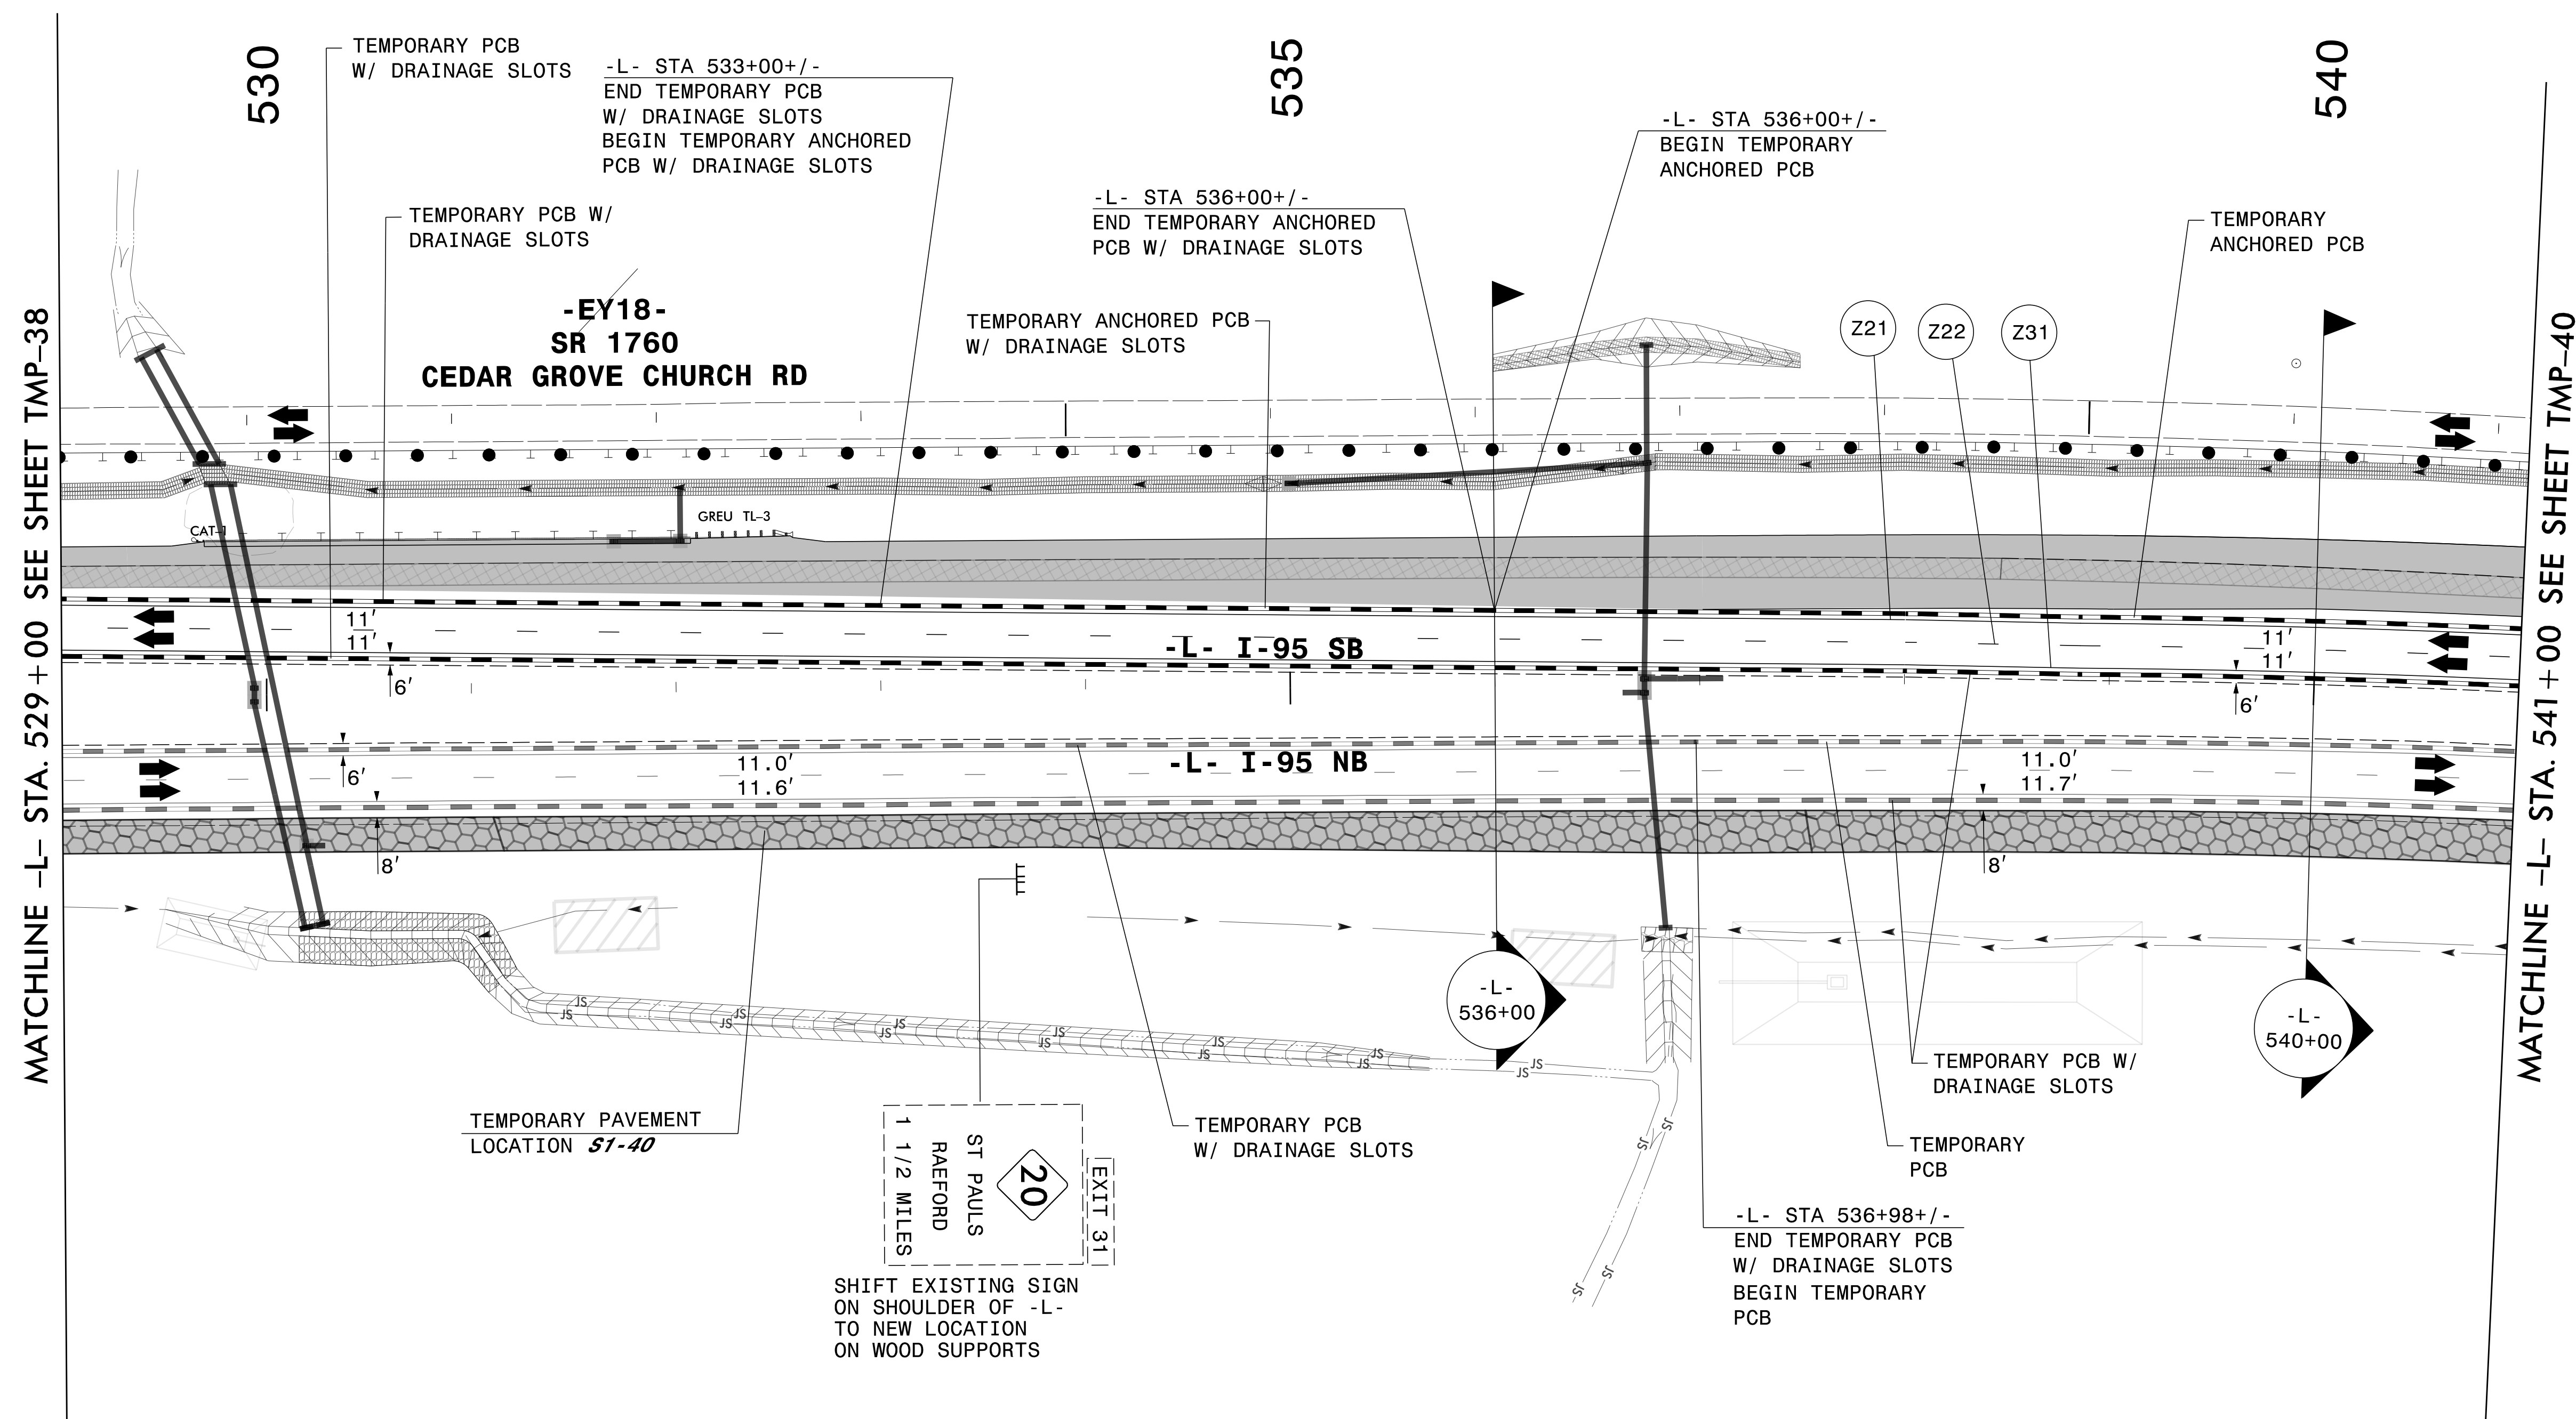

MATCHLINE -L- STA. 529 + 00 SEE SHEET TMP-38

MATCHLINE -L- STA. 541 + 00 SEE SHEET TMP-40


TEMPORARY PAVEMENT LOCATION **S1-40**
ON OUTSIDE SHOULDER OF NB I-95 ON -L-
FROM STA 495+00+ TO STA 561+00+/-
FOR TEMPORARY TRAFFIC PATTERN
(112,310 SF)

SEE SHEET TMP-39A
FOR SECTIONS

APPROVED: *Lori D. Stouckio*
DATE: _____

SEAL
034437
ENGINEER
LORI D. STOUCKIO

DOCUMENT NOT CONSIDERED FINAL
UNLESS ALL SIGNATURES COMPLETED

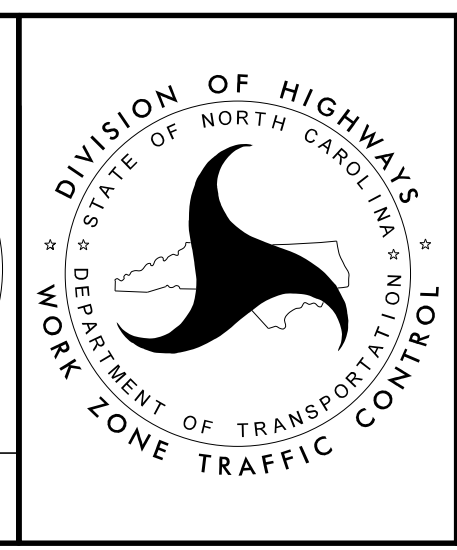

SECTION 1

TEMPORARY TRAFFIC CONTROL
PHASE II

3/29/2022
G:\50100191\NV5_1-5987B\TrafficControl\Twp\200_229_1-5987B-TMP-39_Phase II.dgn
User:ST086227