

MATCHLINE -L- STA. 565+00
SEE SHEET TMP-41

MATCHLINE -L- STA. 577+00 SEE SHEET TMP-43

SEE SHEETS TMP-42A AND
TMP-42B FOR SECTIONS

TEMPORARY PAVEMENT LOCATION 51-43
ON OUTSIDE SHOULDER OF SB I-95 ON -L-
FROM STA 574+80+/- TO STA 578+16+/-
FOR TEMPORARY TRAFFIC PATTERN
(2696 SF)


3/28/2022
G:\50100191\NV5_1-5987B\TrafficControl\Tcpl\200_241_1-5987B_TMP-42_Phase II.dgn
User:ST086227

DocuSigned by:
APPROVED: *Lois D. Stouckio*
AF5711AAFF411

DATE:

PROFESSIONAL SEAL
034437
ENGINEER
LOIS D. STOUCKIO

DOCUMENT NOT CONSIDERED FINAL
UNLESS ALL SIGNATURES COMPLETED

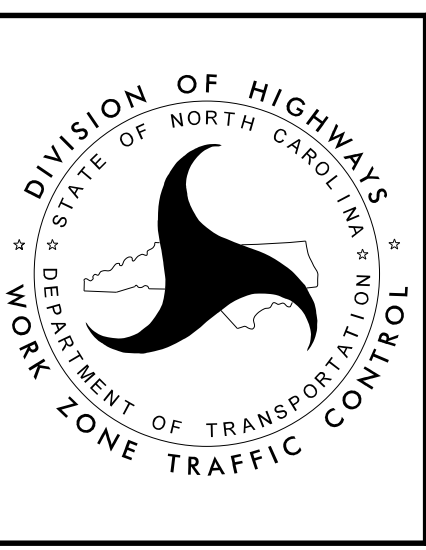

SECTION 1

TEMPORARY TRAFFIC CONTROL
PHASE II