
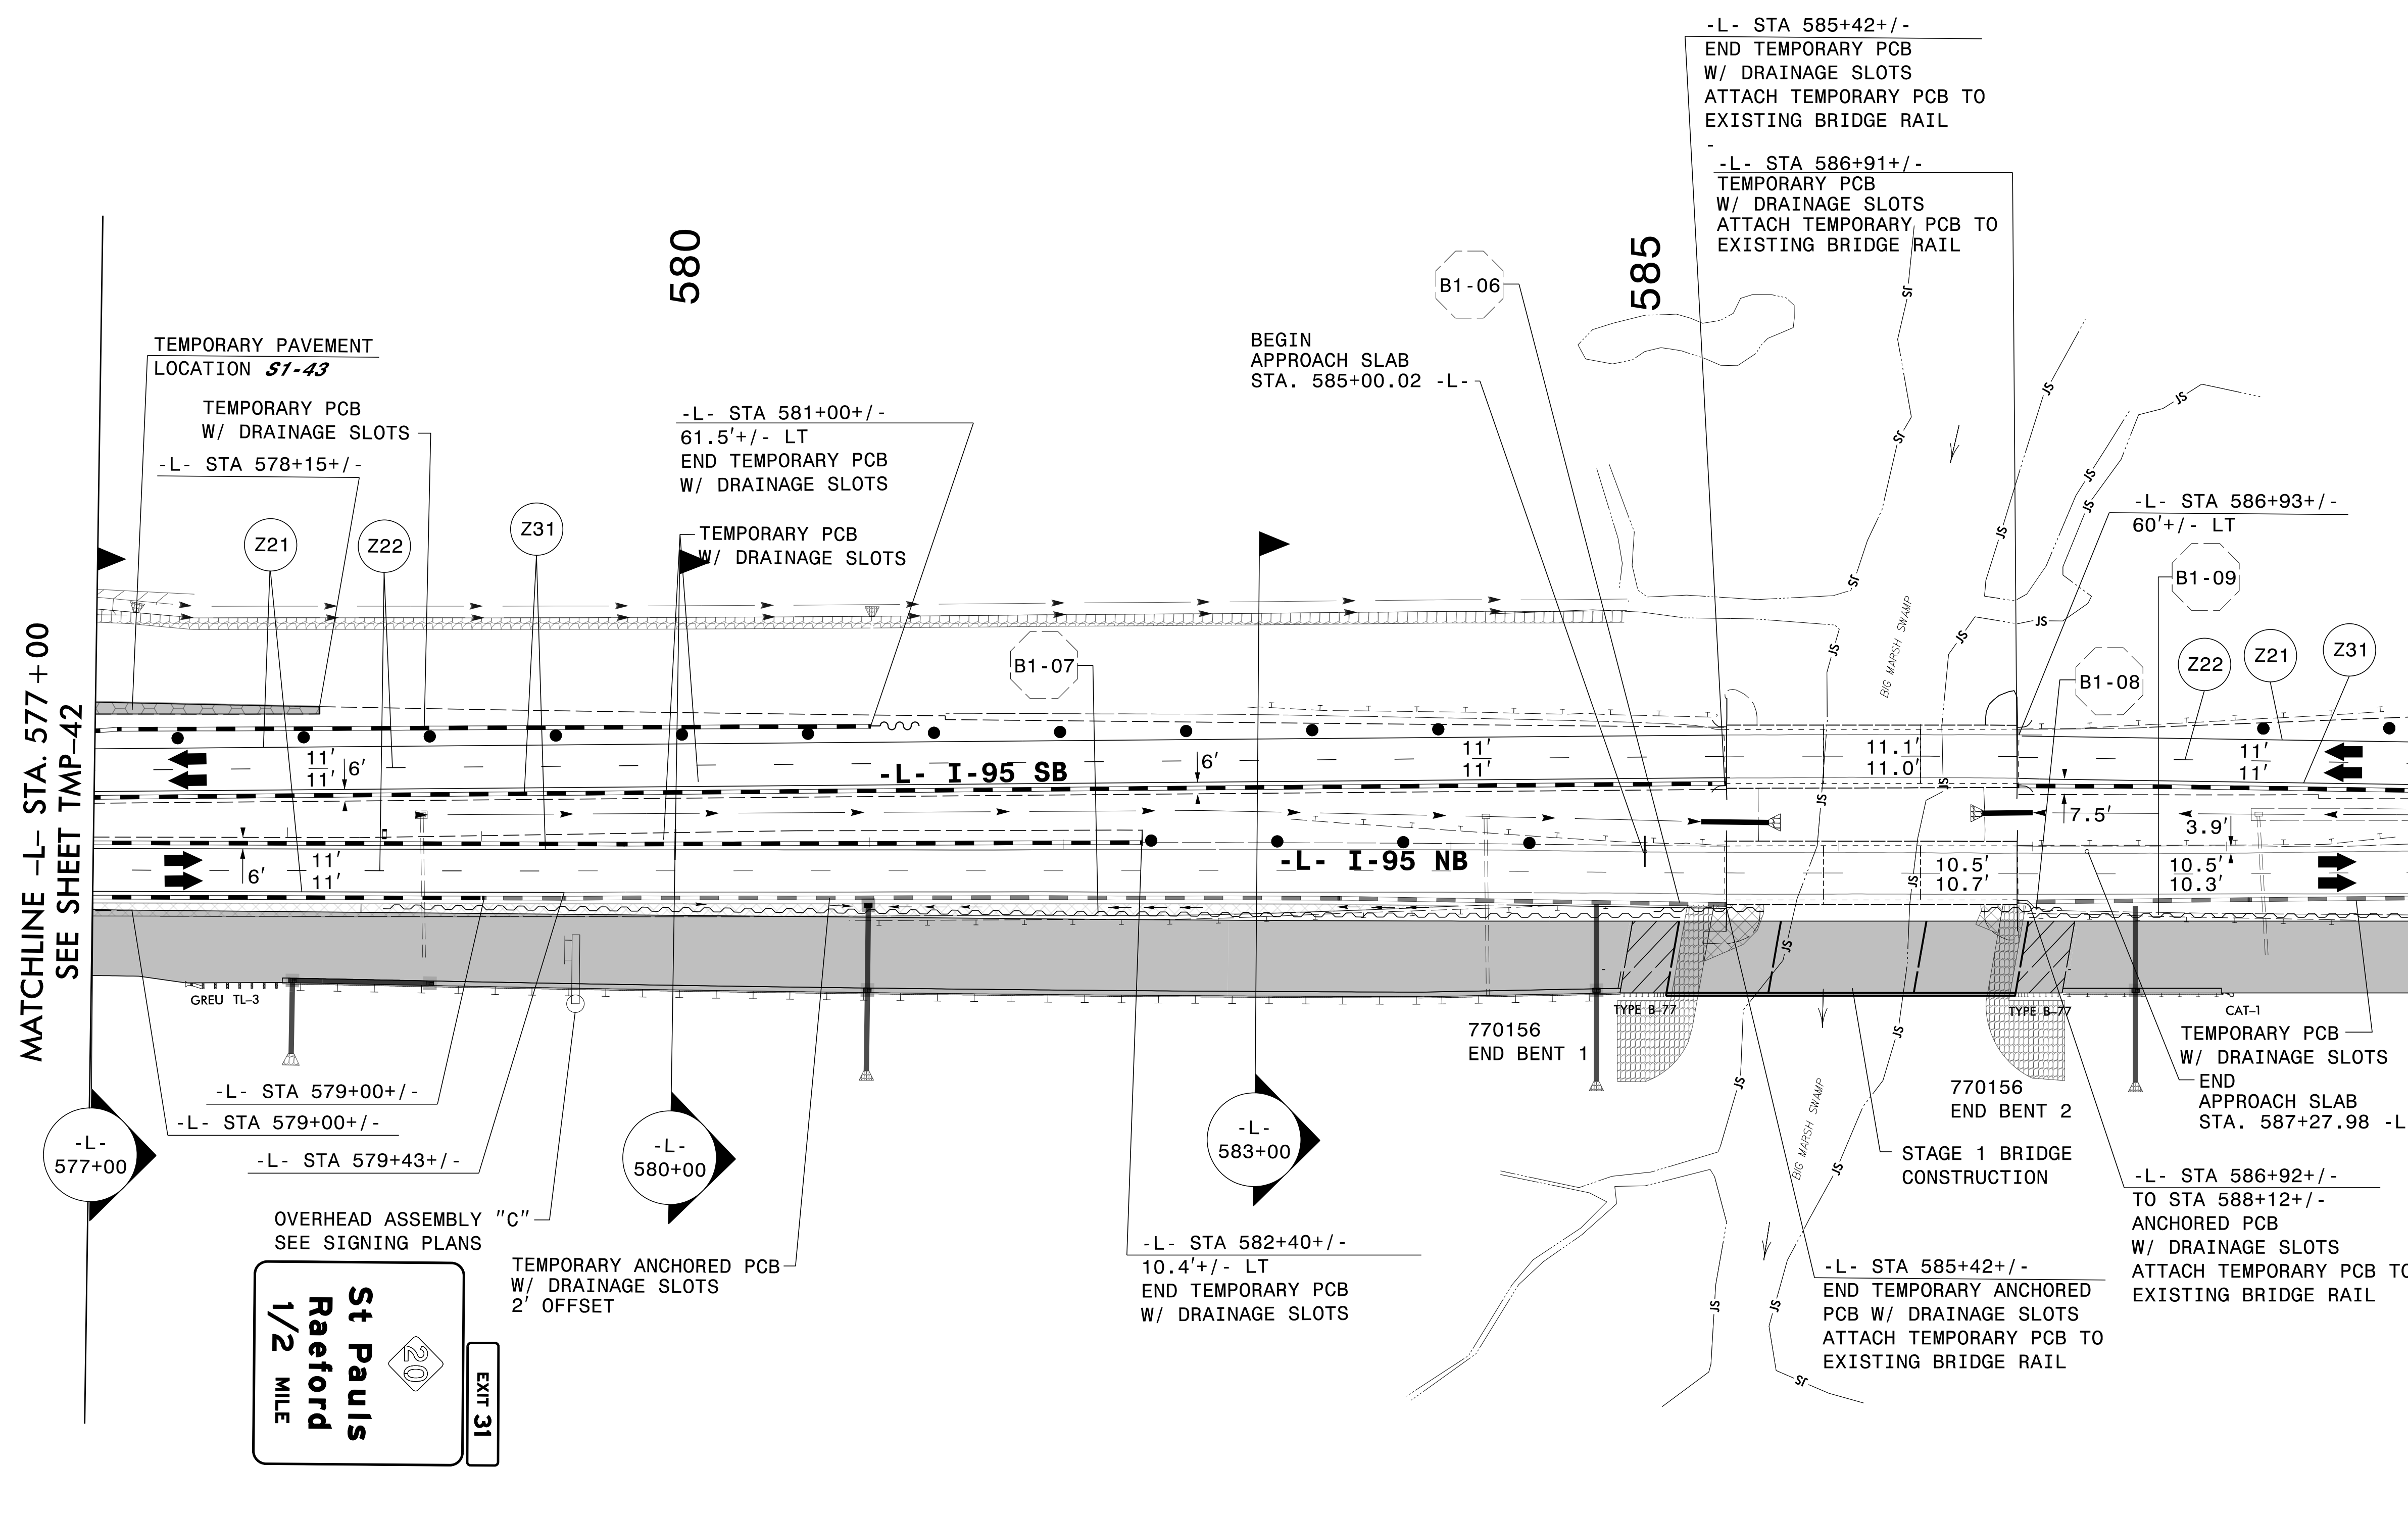


PLANS PREPARED FOR THE NCDOT BY:

M MOTT MACDONALD I & E, LLC
1101 HAYNES STREET, SUITE 101
RALEIGH, NC 27604
NC LICENSE NO. F-0669

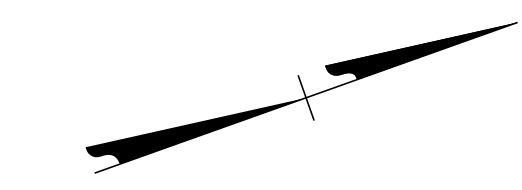

MATCHLINE -L- STA. 577+00
SEE SHEET TMP-42

MATCHLINE -L- STA. 589+00 SEE SHEET TMP-44


TEMPORARY PAVEMENT LOCATION **S1-43**
ON OUTSIDE SHOULDER OF SB I-95 ON -L-
FROM STA 574+80+/- TO STA 578+16+/-
FOR TEMPORARY TRAFFIC PATTERN
(2696 SF)

SEE SHEET TMP-43A
FOR SECTIONS

APPROVED: *Lori D. Stouchko*
DATE: _____

SEAL
034437
ENGINEER
LORI D. STOUCHKO

**DOCUMENT NOT CONSIDERED FINAL
UNLESS ALL SIGNATURES COMPLETED**

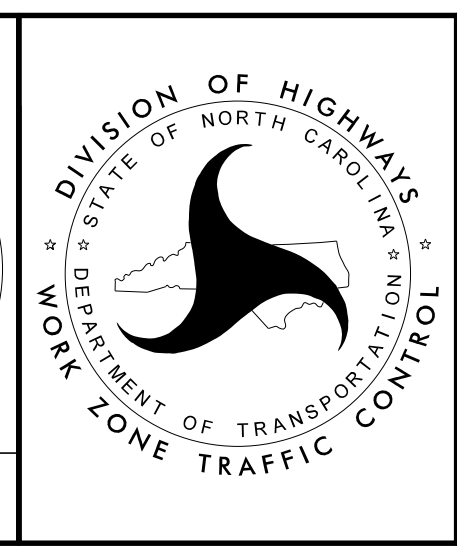

SECTION 1

TEMPORARY TRAFFIC CONTROL
PHASE II

3/28/2022
G:\50100191\NV5_1-5987B\1-5987B\TrafficControl\Tc\200_247_1-5987B-TMP-43_Phase II.dgn
User:ST086227