

MATCHLINE -L- STA. 589 + 00 SEE SHEET TMP-43

MATCHLINE -L- STA. 601 + 00 SEE SHEET TMP-45

TEMPORARY PAVEMENT LOCATION **S1-44**  
ON OUTSIDE SHOULDER OF SB I-95 ON -L-  
FROM STA 596+00+/- TO STA 602+07+/-  
FOR TEMPORARY TRAFFIC PATTERN  
(3,706 SF)

**B1-18** QUANTITY = 247 SF  
TEMPORARY SHORING ON -L-  
FROM STA 600+00+/-, 31' RT  
TO STA 600+72+/-, 33' RT  
TO STA 601+00+/-, 33' RT  
(SEE SHEET TMP-2TS4 FOR  
TEMPORARY SHORING NOTES)


SEE SHEET TMP-44A  
FOR SECTIONS

3/28/2022  
G:\50100191\NV5\_I-5987B\TrafficControl\Top\200\_251\_I-5987B\_TMP-44\_Phase II.dgn  
User:ST086227

DocuSigned by:  
**APPROVED: Lori D. Stouchko**  
AF571AAAFEE411

DATE: \_\_\_\_\_

**DOCUMENT NOT CONSIDERED FINAL  
UNLESS ALL SIGNATURES COMPLETED**

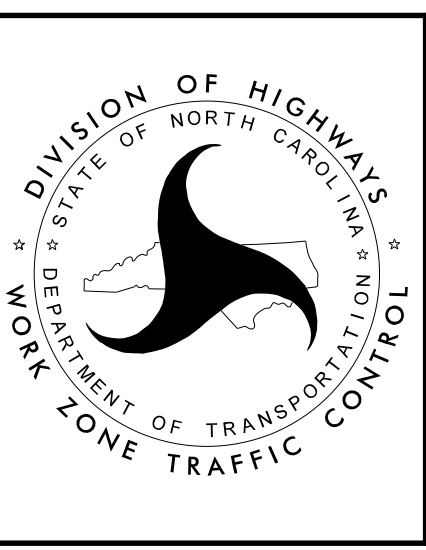

SECTION 1

TEMPORARY TRAFFIC CONTROL  
PHASE II

**St Pauls  
Raeford**

**EXIT 31**

