


-L- STA 602+00

SEE SHEET TMP-45

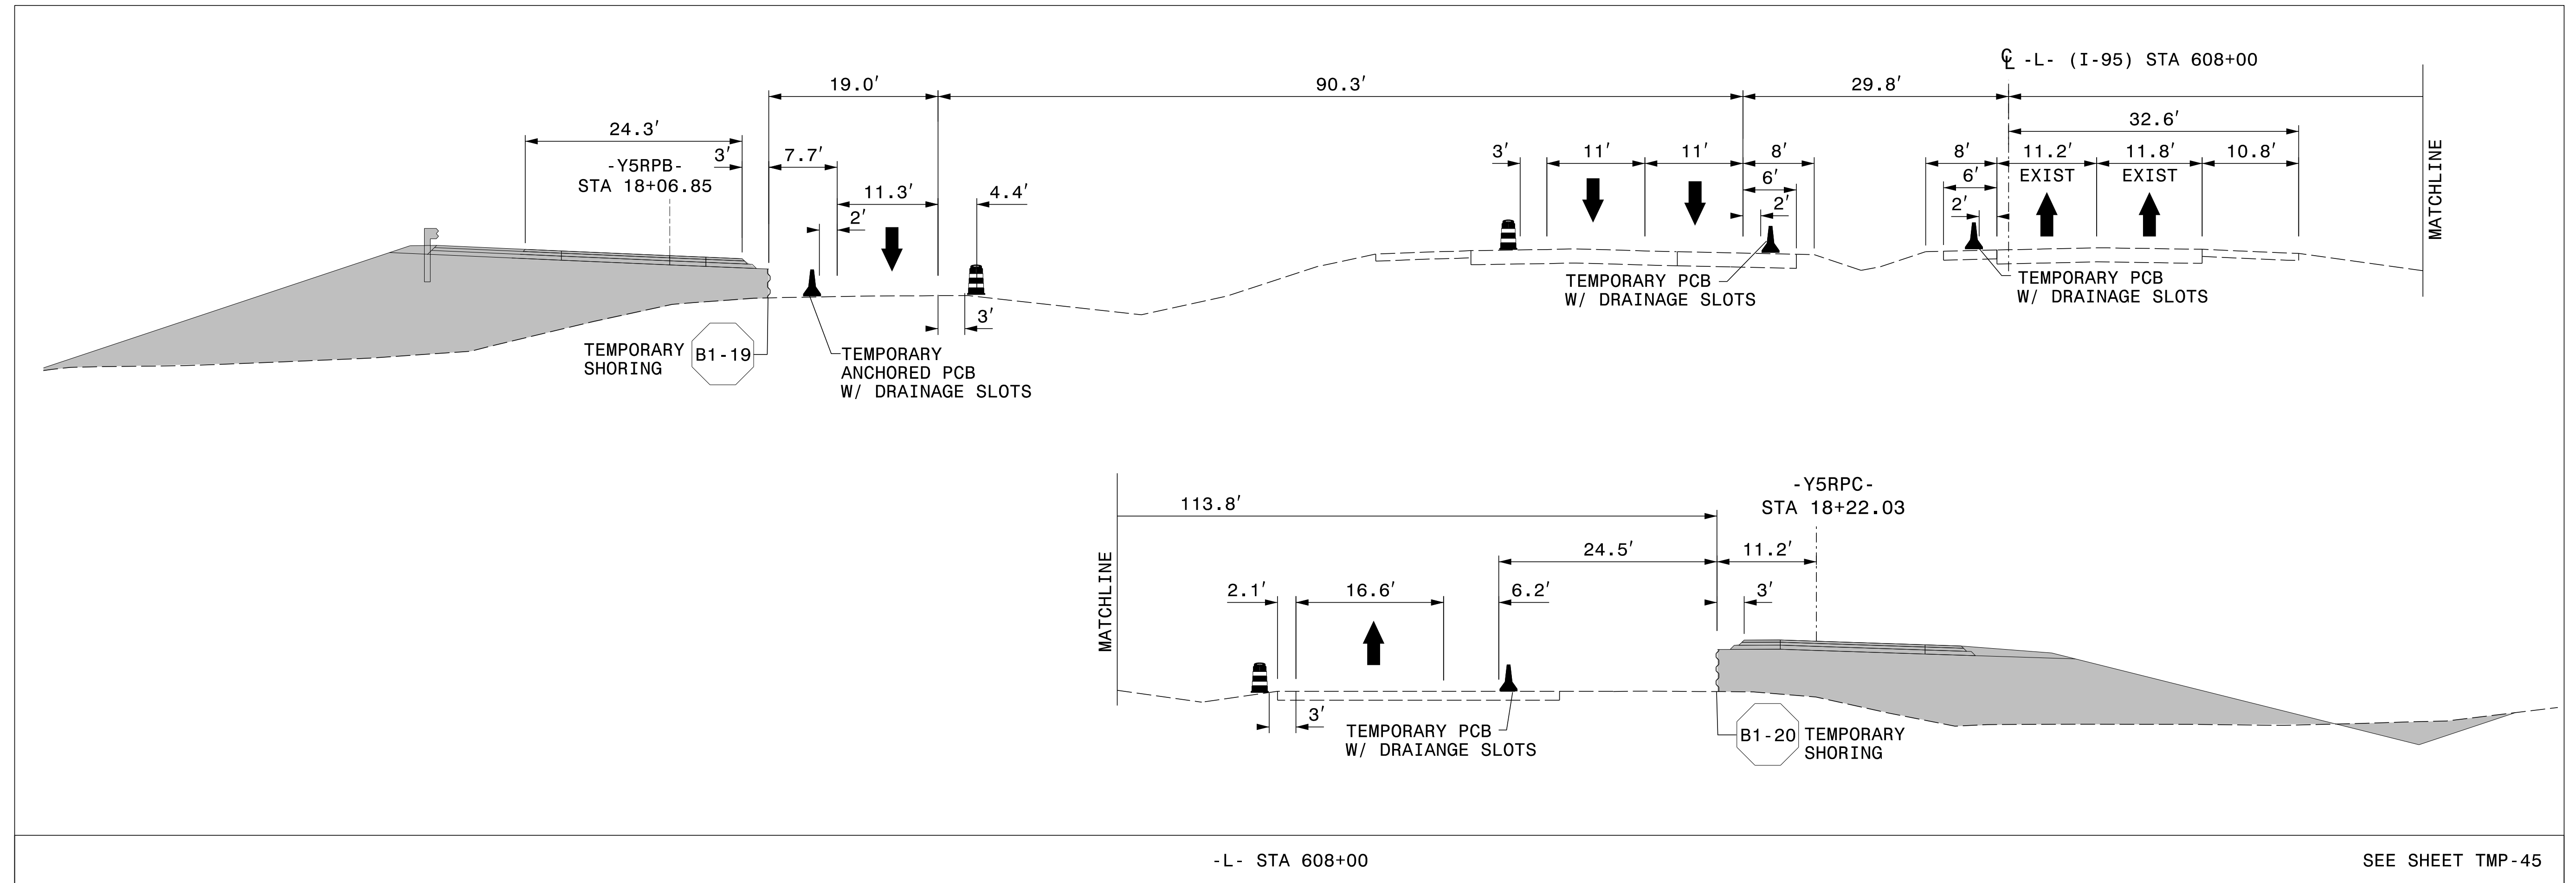

-L- STA 608+00


SEE SHEET TMP-45

3/28/2022
 G:\50100191\NV5_I-5987B\TrafficControl\Top\200_257_I-5987B-TMP-45A_Phase II.dgn
 User:ST086227

DocuSigned by:
 APPROVED: *Lori D. Stouckio*
 AF5711AAFF411
 DATE: _____

SEAL
 034437
 ENGINEER
 LORI D. STOUCKIO

**DOCUMENT NOT CONSIDERED FINAL
 UNLESS ALL SIGNATURES COMPLETED**

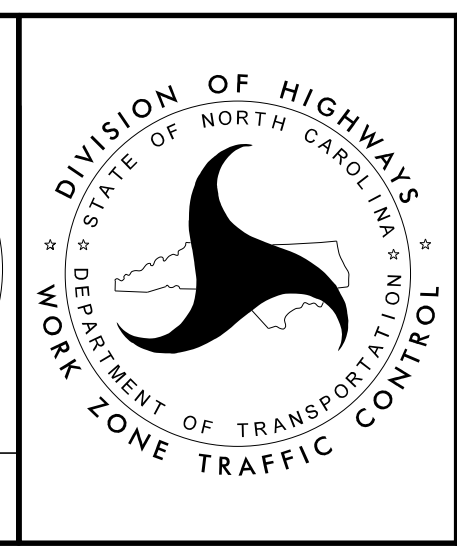

SECTION 1

**TEMPORARY TRAFFIC CONTROL
 PHASE II**