

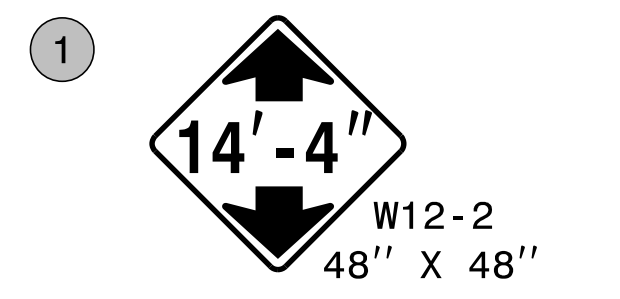
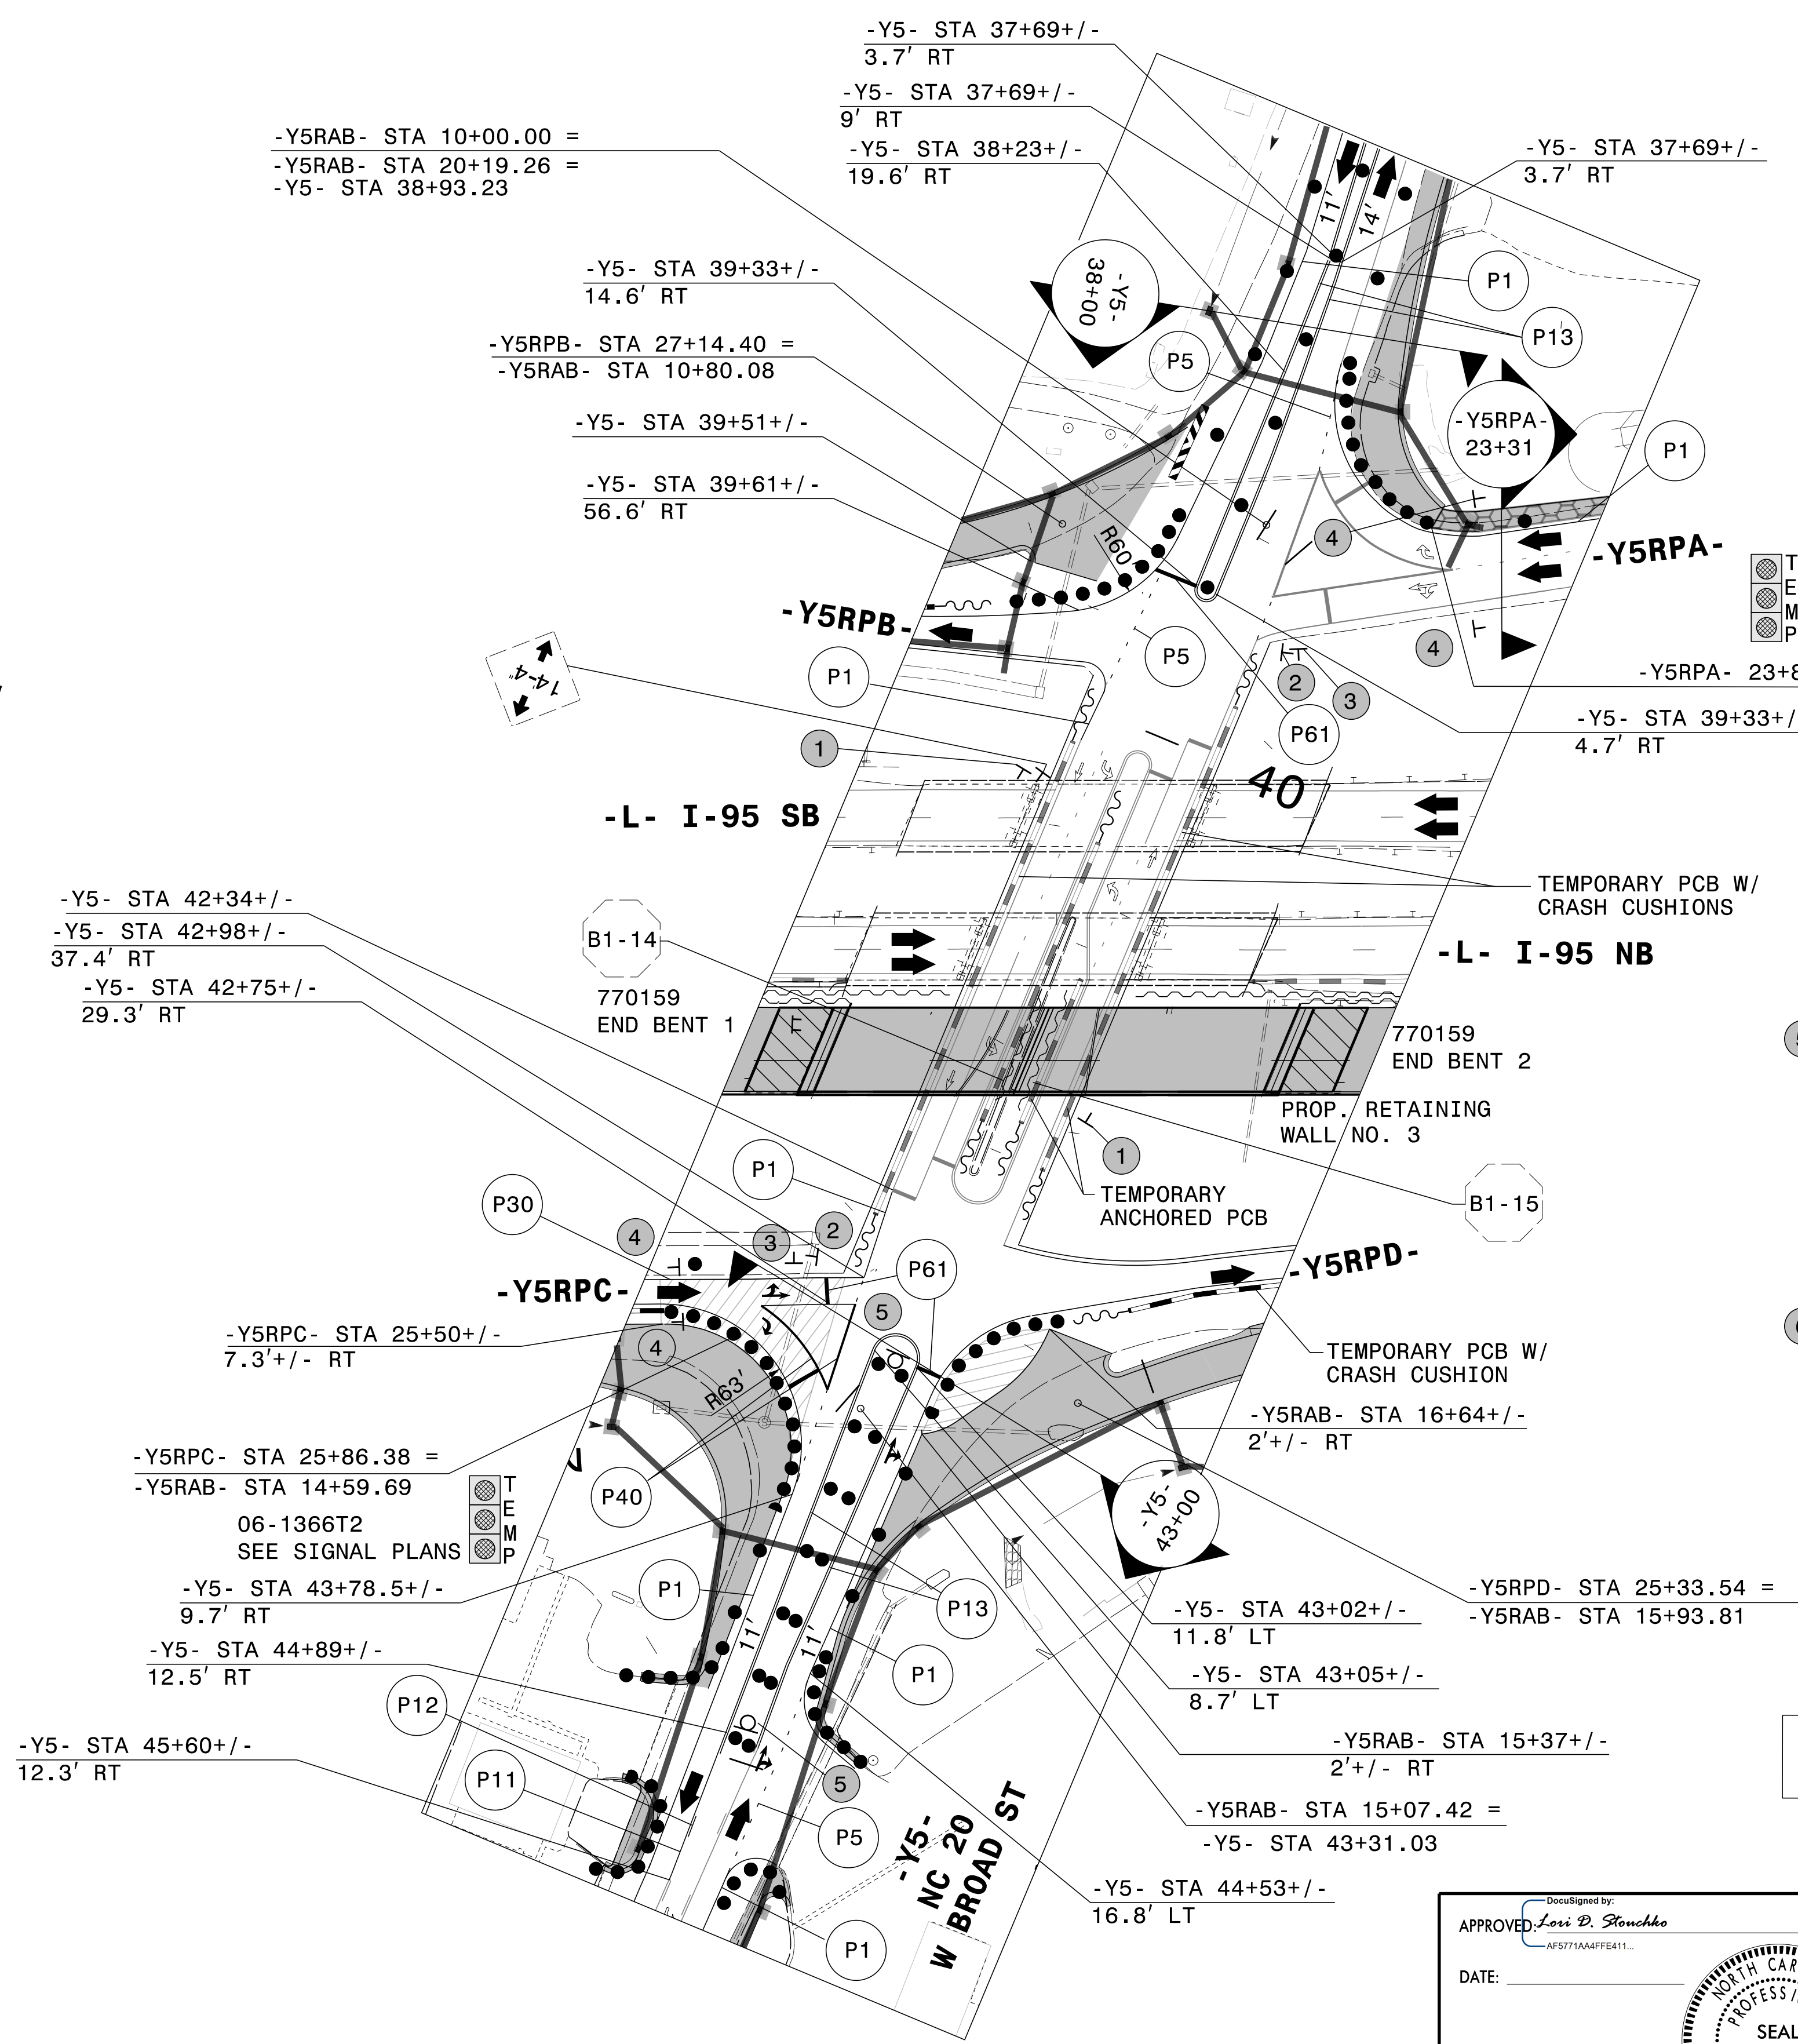




PLANS PREPARED FOR THE NCDOT BY:
M MOTT MACDONALD I & E, LLC
 1101 HAYNES STREET, SUITE 101
 RALEIGH, NC 27604
M MOTT MACDONALD NC LICENSE NO. F-0669

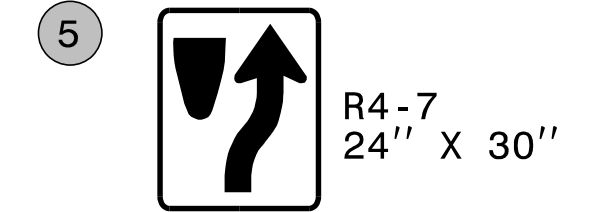

1
 MAINTAIN BRIDGE CLEARANCE WARNING SIGNS AS DIRECTED BY ENGINEER. FIELD VERIFY HEIGHT AS DIRECTED BY ENGINEER.

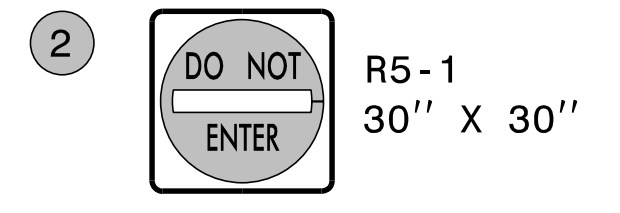

T
E
M
P
 06-1365T2
 SEE SIGNAL PLANS

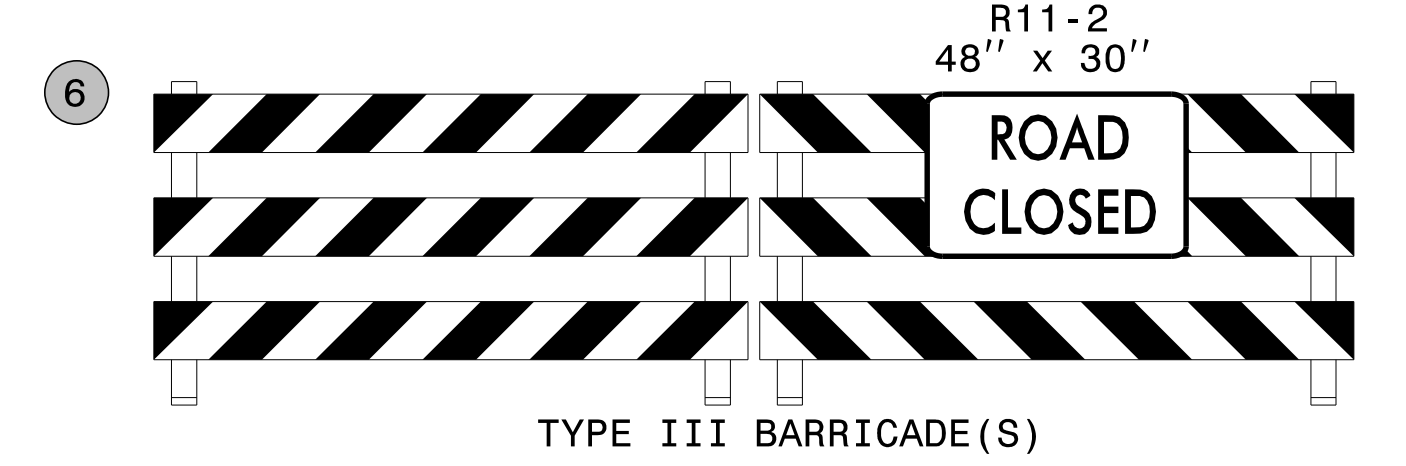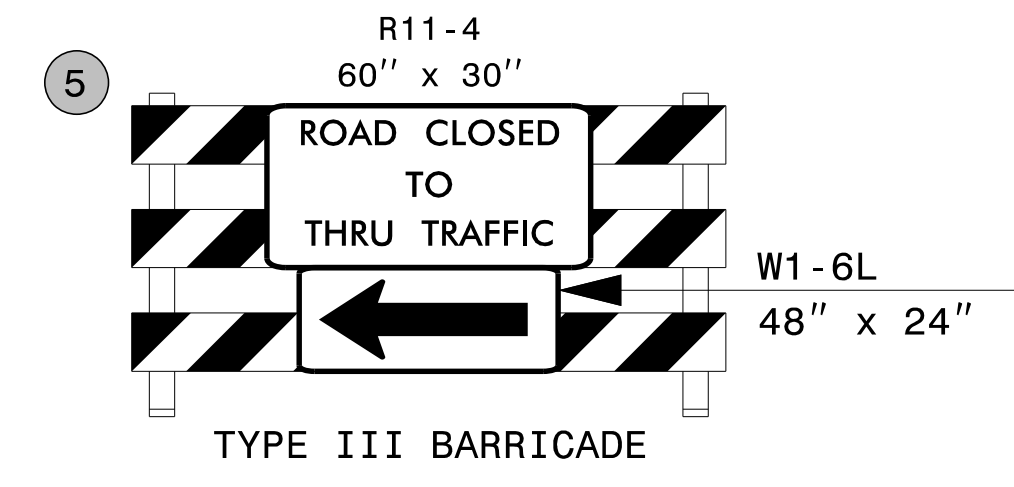


SEE SHEET TMP-46
 SEE SHEET TMP-46C FOR SECTIONS

3/28/2022
 G:\50100191\NV5_1-5987B\TrafficControl\Top\200_263_1-5987B-TMP-46A_Phase II.dgn
 User:ST086227

DocuSigned by:
 APPROVED: *Lois D. Stouchko*
 AF571AAAF411
 DATE: _____

**DOCUMENT NOT CONSIDERED FINAL
 UNLESS ALL SIGNATURES COMPLETED**

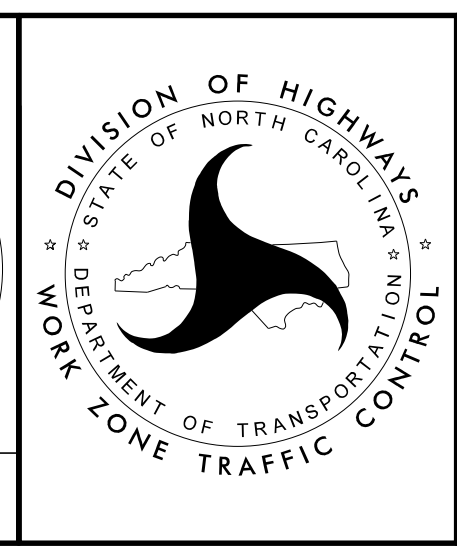

SECTION 1
 TEMPORARY TRAFFIC CONTROL
 PHASE II