



PLANS PREPARED FOR THE NCDOT BY:

M MOTT MACDONALD I & E, LLC
 1101 HAYNES STREET, SUITE 101
 RALEIGH, NC 27604
M MOTT MACDONALD
 NC LICENSE NO. F-0669

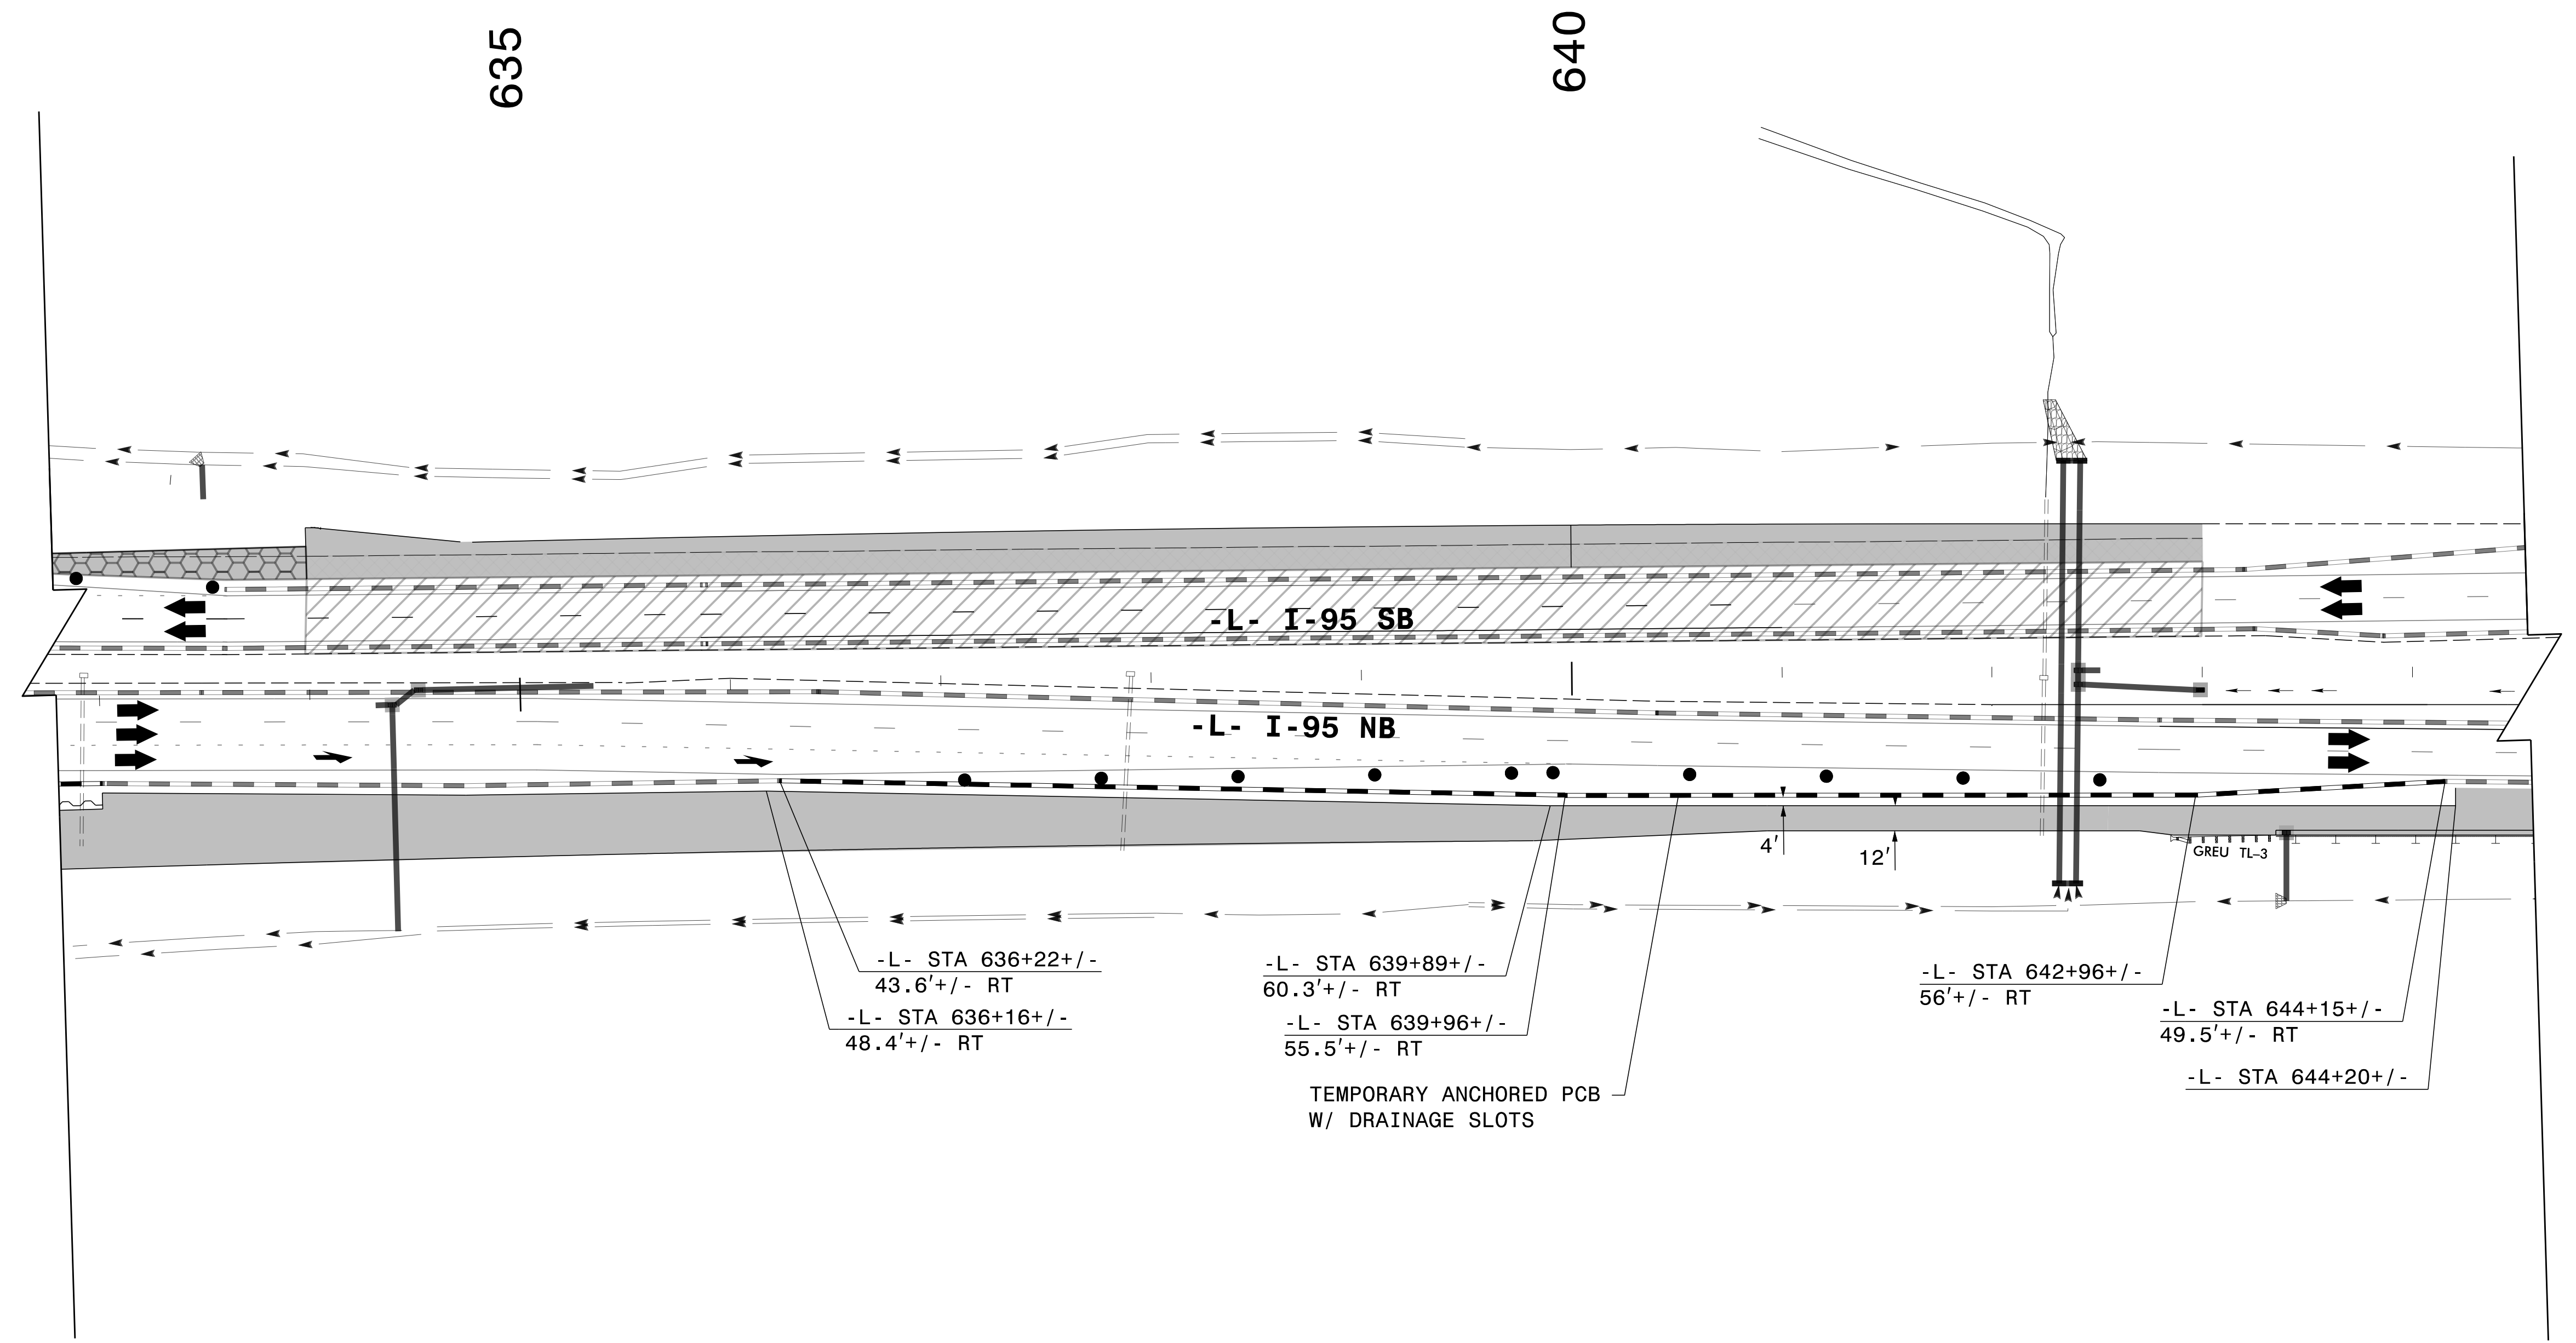

3/28/2022
 G:\50100191\NV5_I-5987B\TrafficControl\Top\200_277_I-5987B_TMP-48B_Phase II.dgn
 User:ST086227

DocuSigned by:
 APPROVED: *Lori D. Stouchko*
 AF571AAAF411
 DATE: _____

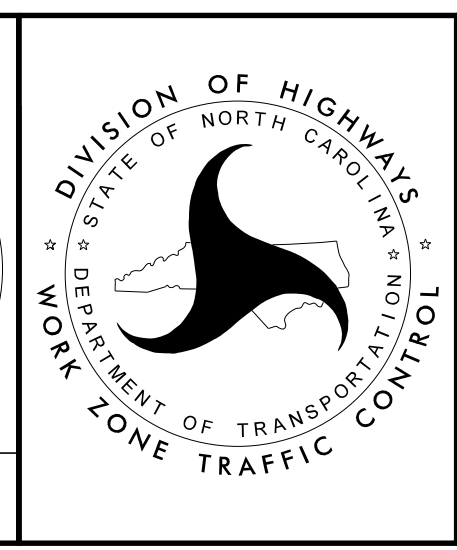

SECTION 1

TEMPORARY TRAFFIC CONTROL
 PHASE II

**DOCUMENT NOT CONSIDERED FINAL
 UNLESS ALL SIGNATURES COMPLETED**