
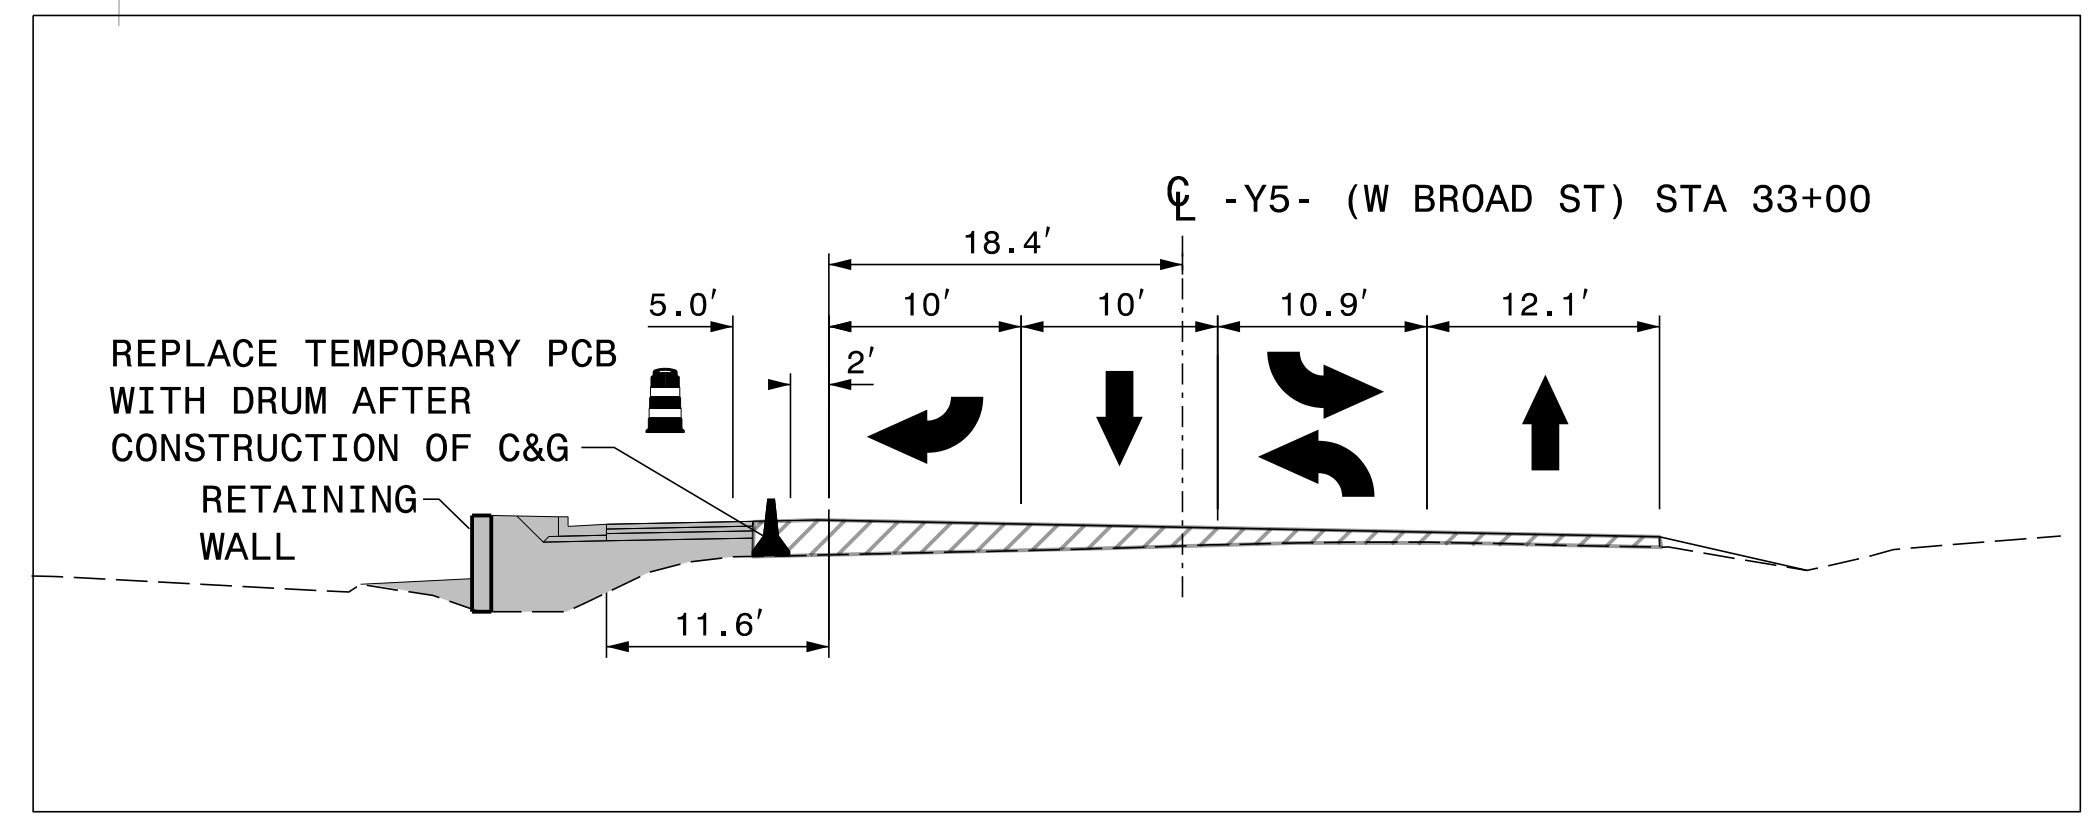
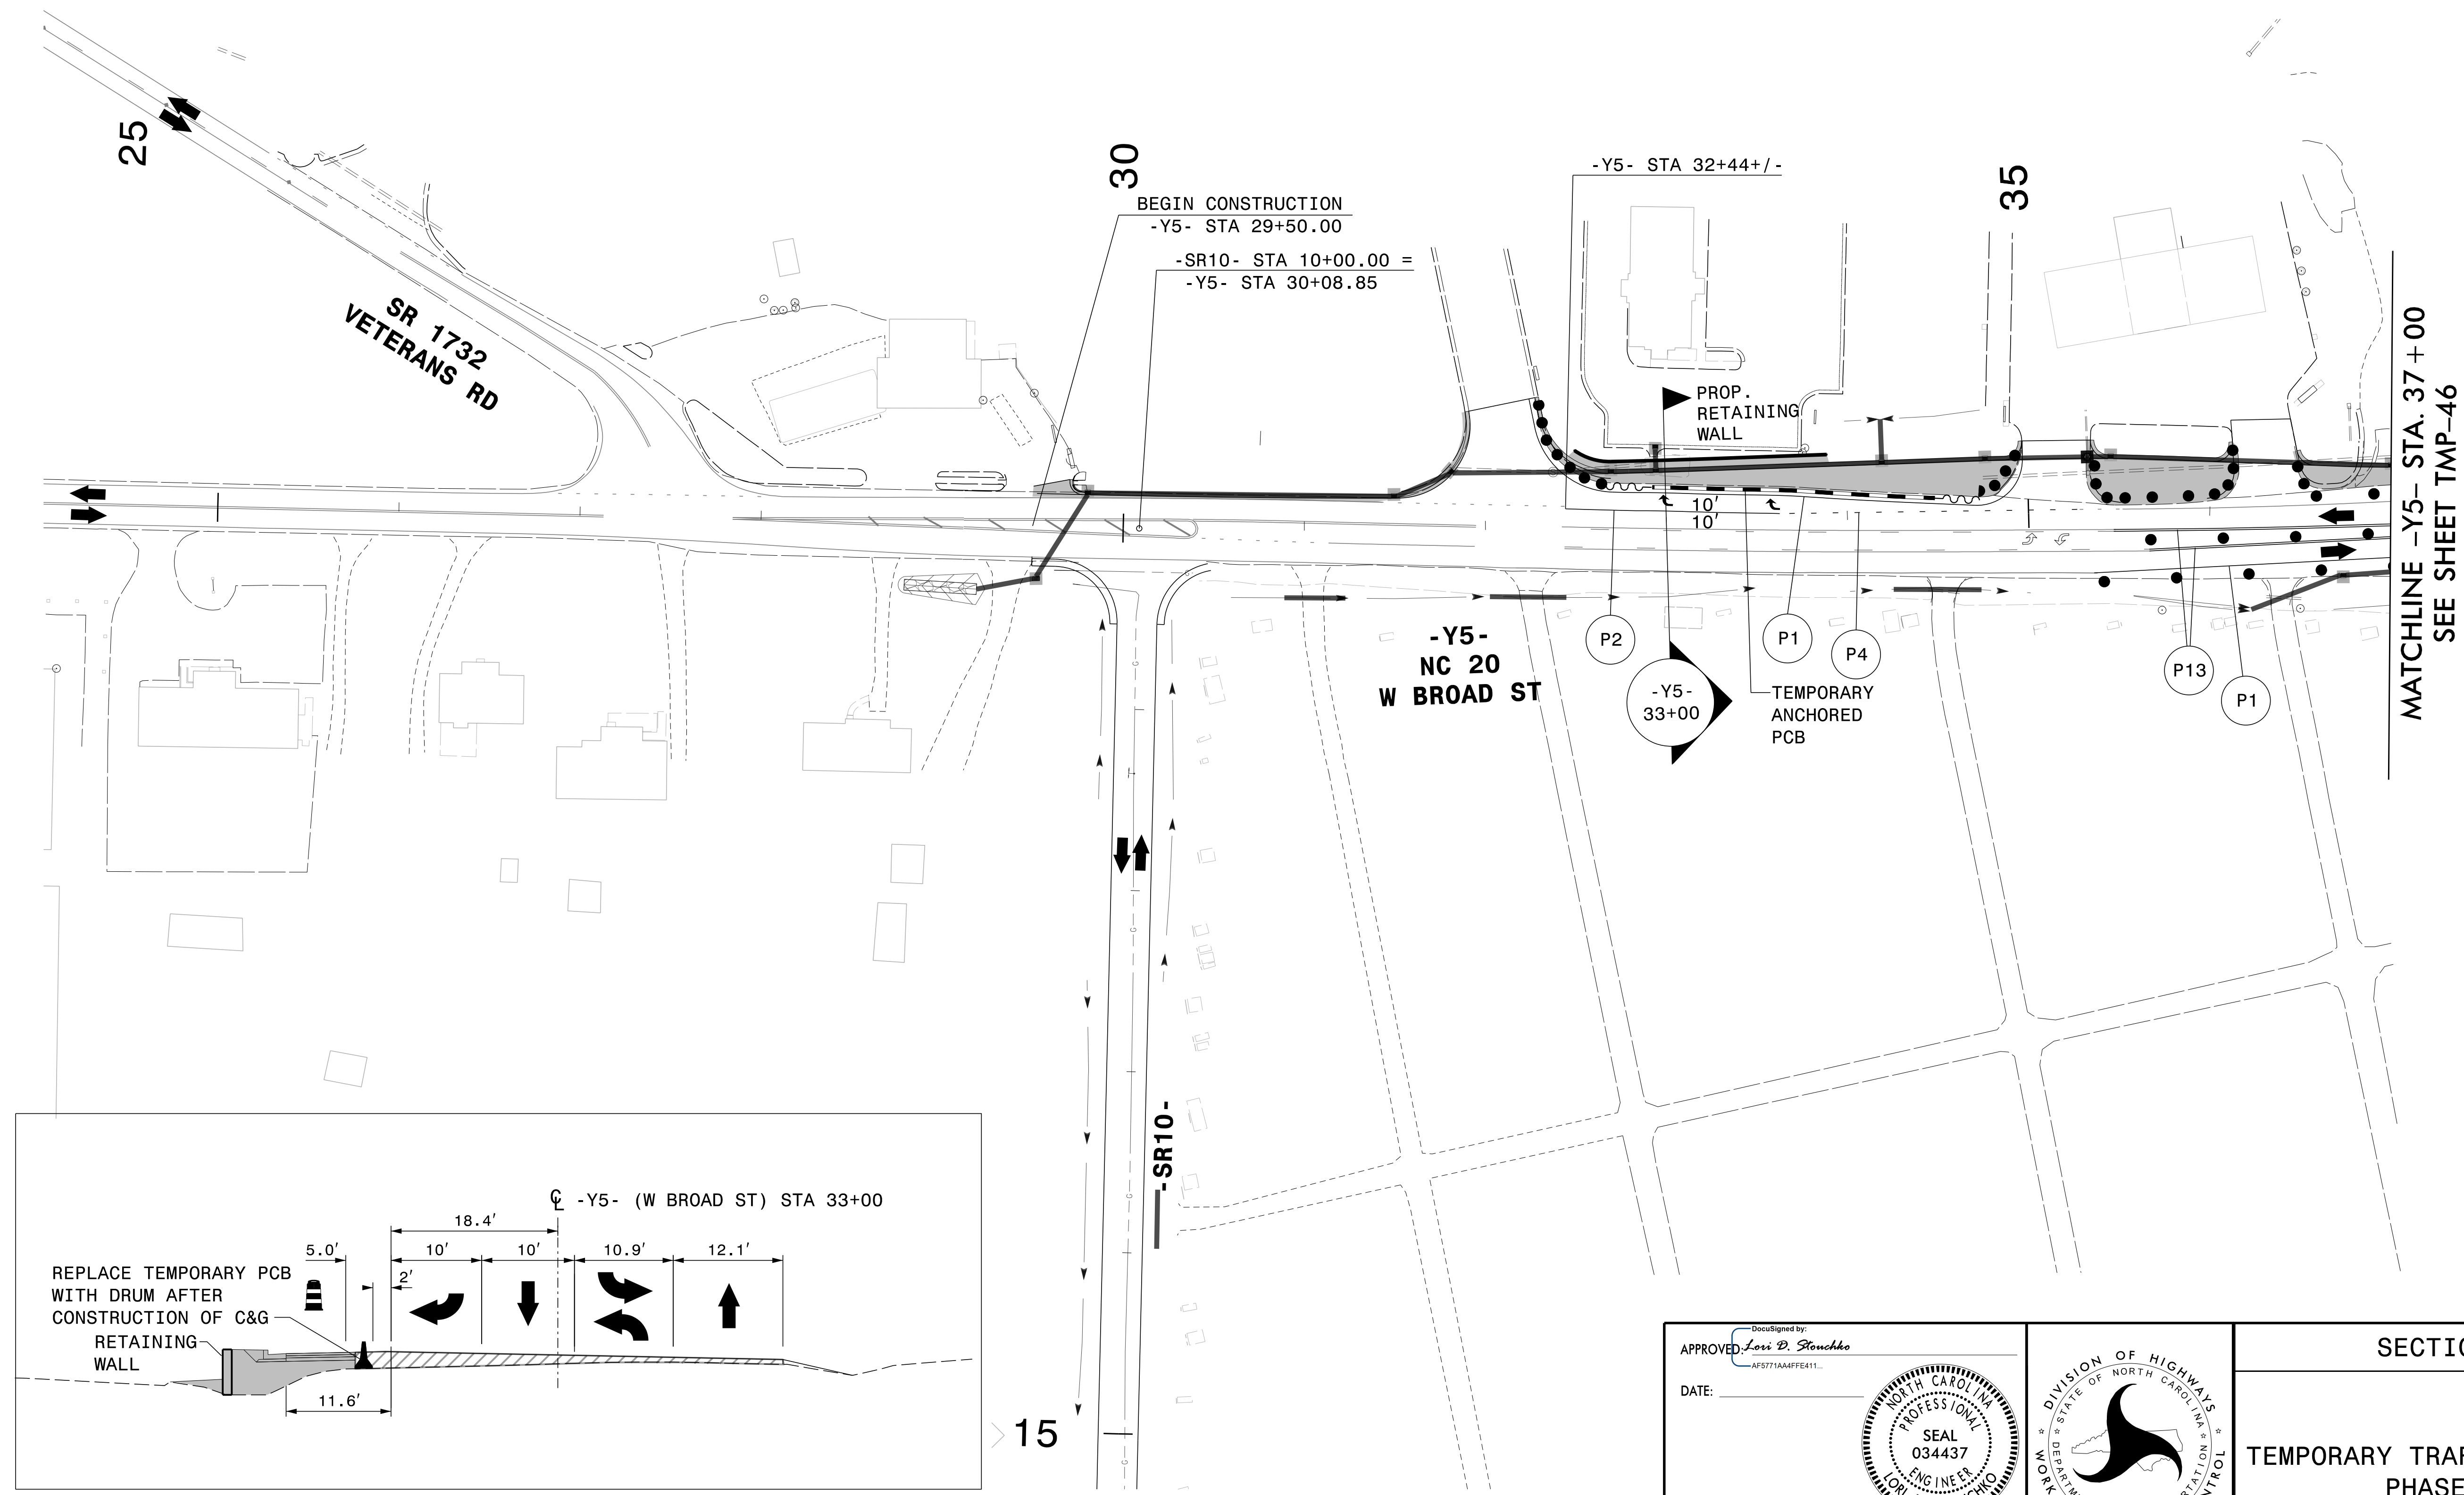


PLANS PREPARED FOR THE NCDOT BY:
M MOTT MACDONALD I & E, LLC
 1101 HAYNES STREET, SUITE 101
 RALEIGH, NC 27604
M MOTT MACDONALD
 NC LICENSE NO. F-0669

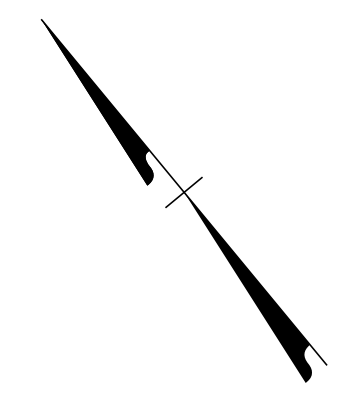


3/28/2022
 G:\50100191\NV5_I-5987B\TrafficControl\Top\200_281_I-5987B_TMP-50_Phase II.dgn
 User:ST086227

APPROVED: *Lori D. Stouchko*
AF571AAAF6411

DATE: _____

**DOCUMENT NOT CONSIDERED FINAL
 UNLESS ALL SIGNATURES COMPLETED**

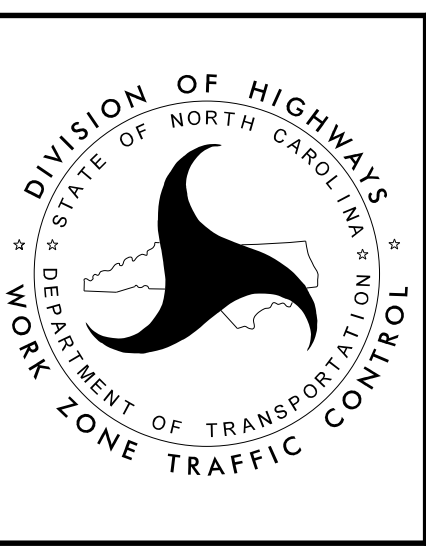

SECTION 1

**TEMPORARY TRAFFIC CONTROL
 PHASE II**