
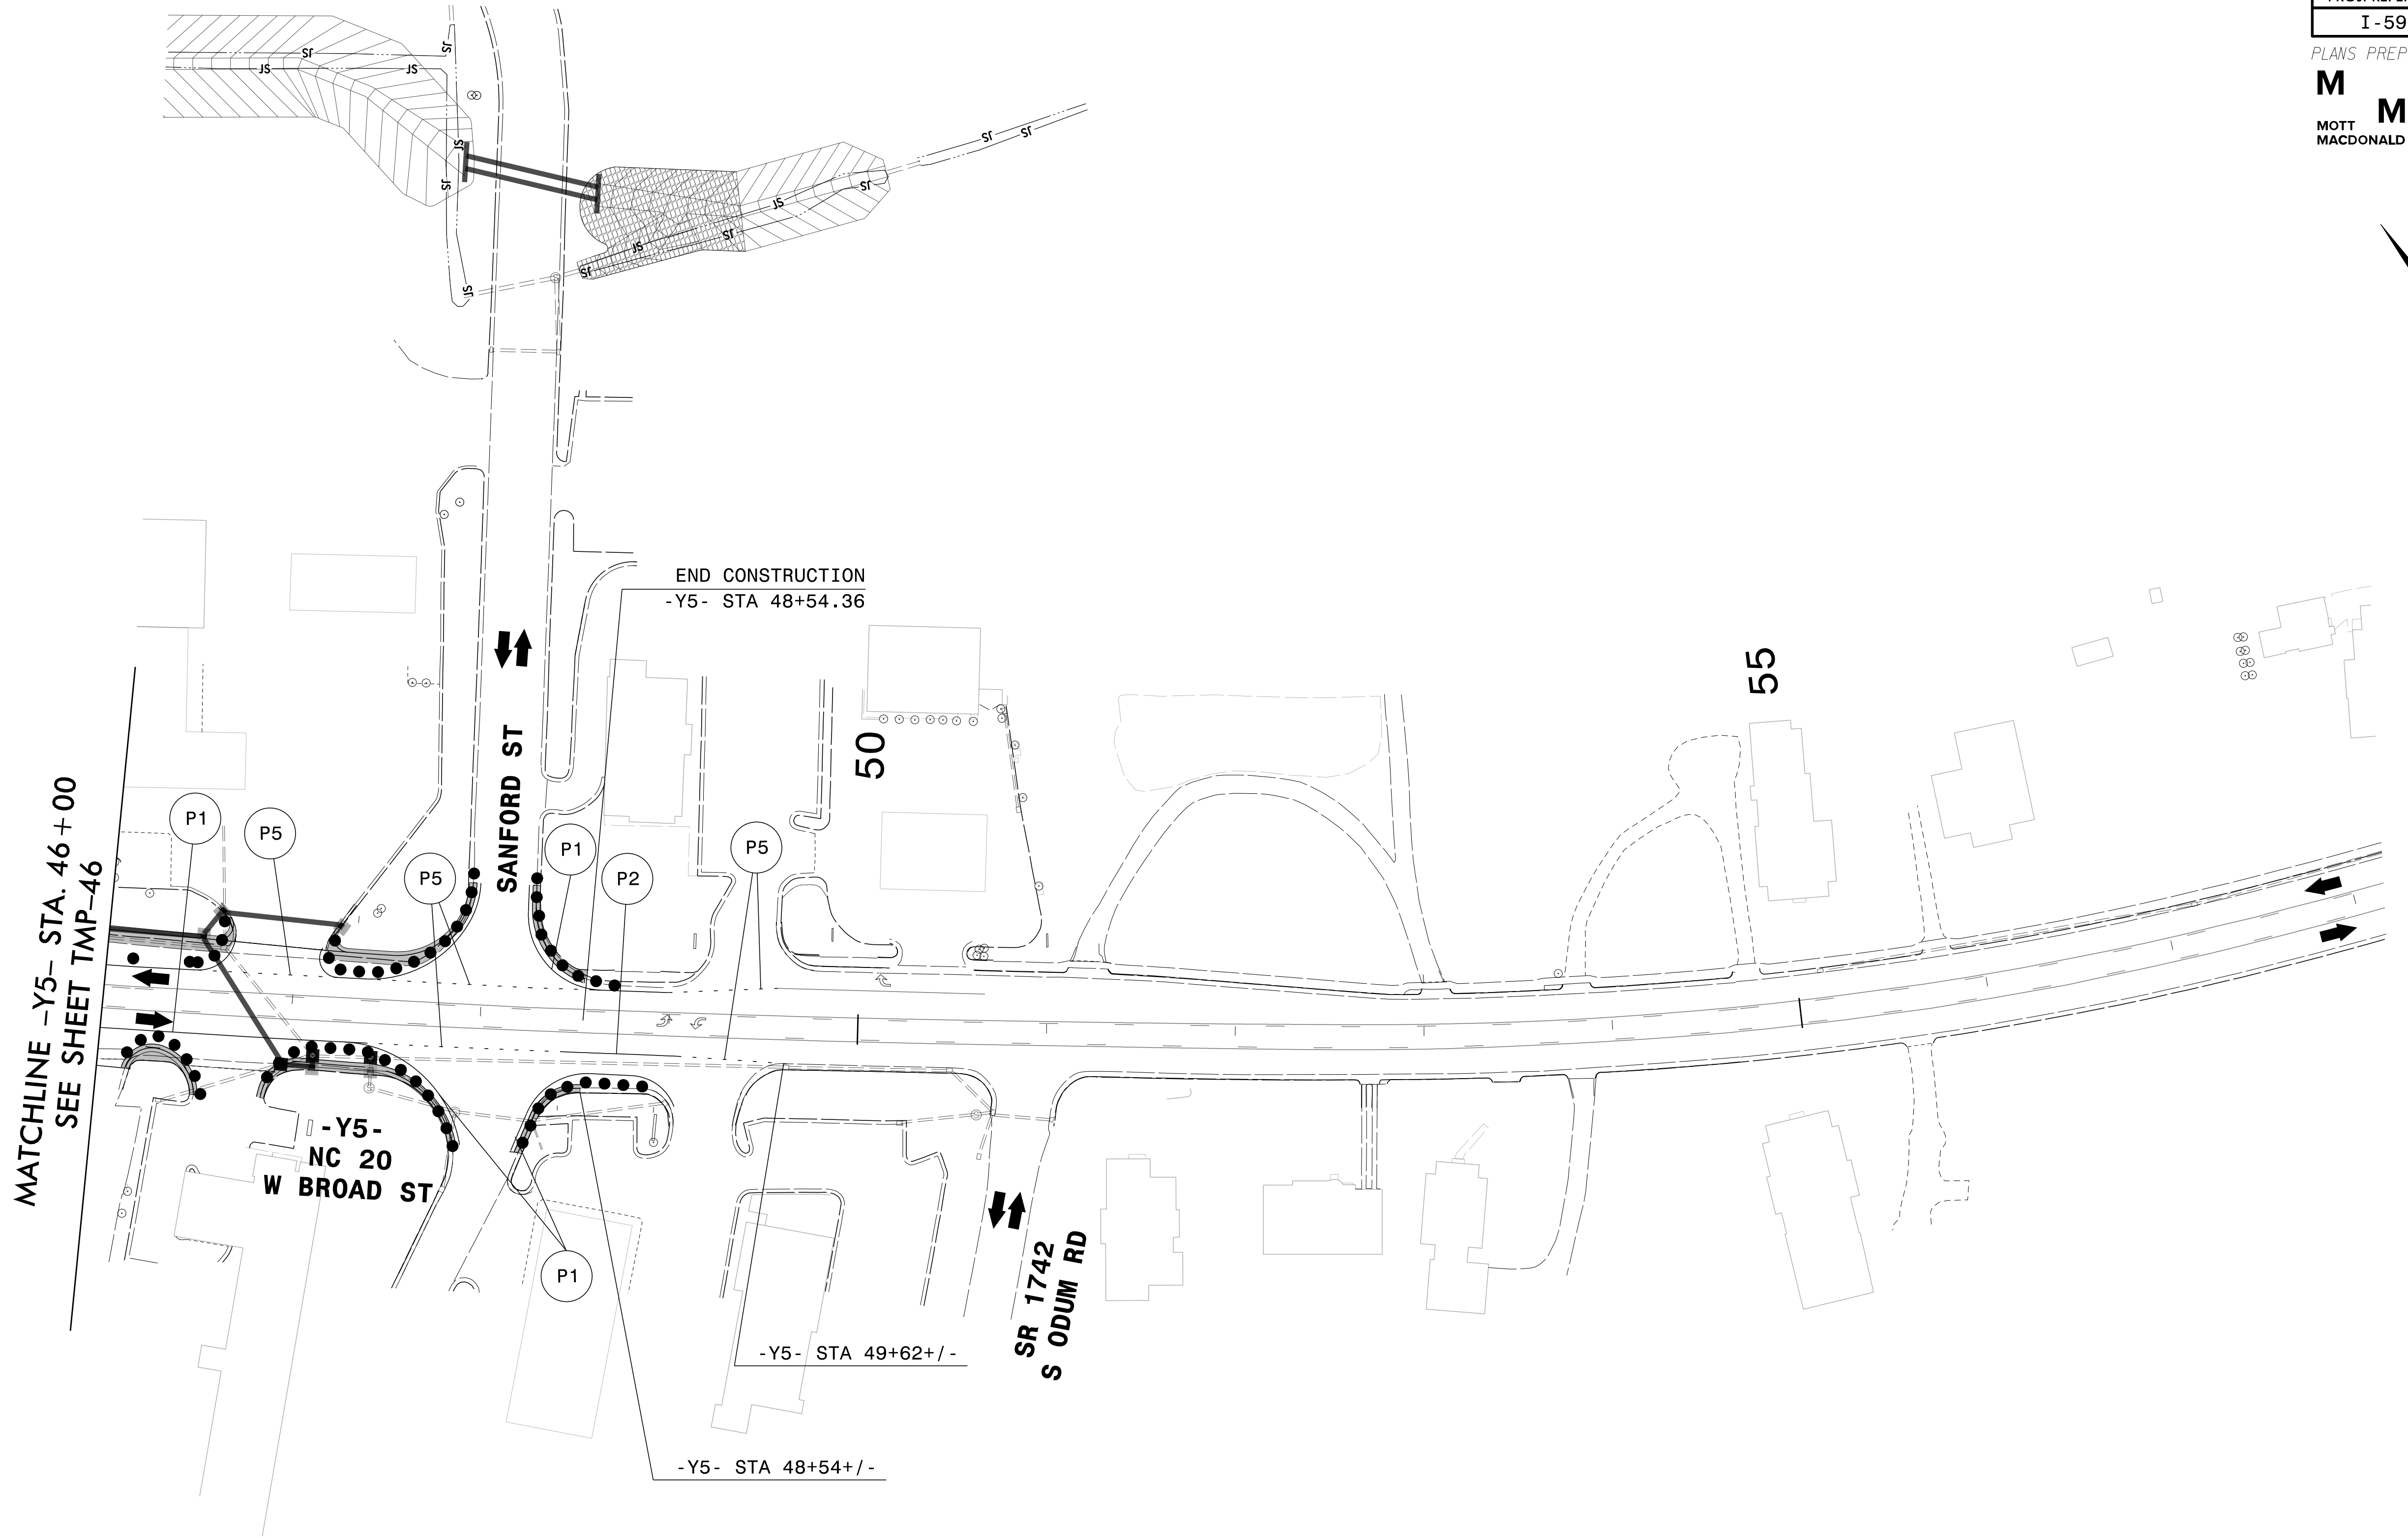


PROJ. REFERENCE NO.	SHEET NO.
I-5987B	TMP-51

PLANS PREPARED FOR THE NCDOT BY:

M MOTT MACDONALD I & E, LLC
 1101 HAYNES STREET, SUITE 101
 RALEIGH, NC 27604
M MOTT MACDONALD NC LICENSE NO. F-0669

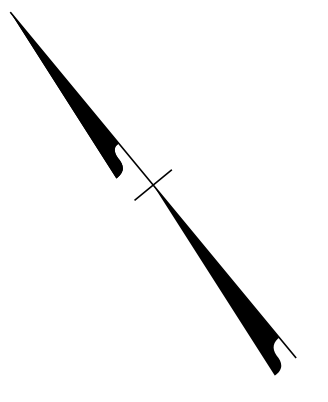

3/28/2022
 G:\50100191\NV5_1-5987B\TrafficControl\Top\200_283_1-5987B-TMP-51_Phase II.dgn
 User:ST086227

DocuSigned by:
 APPROVED: *Lori D. Stouckio*
 AF571AAAF411

DATE: _____

**DOCUMENT NOT CONSIDERED FINAL
UNLESS ALL SIGNATURES COMPLETED**



SECTION 1

TEMPORARY TRAFFIC CONTROL
PHASE II