
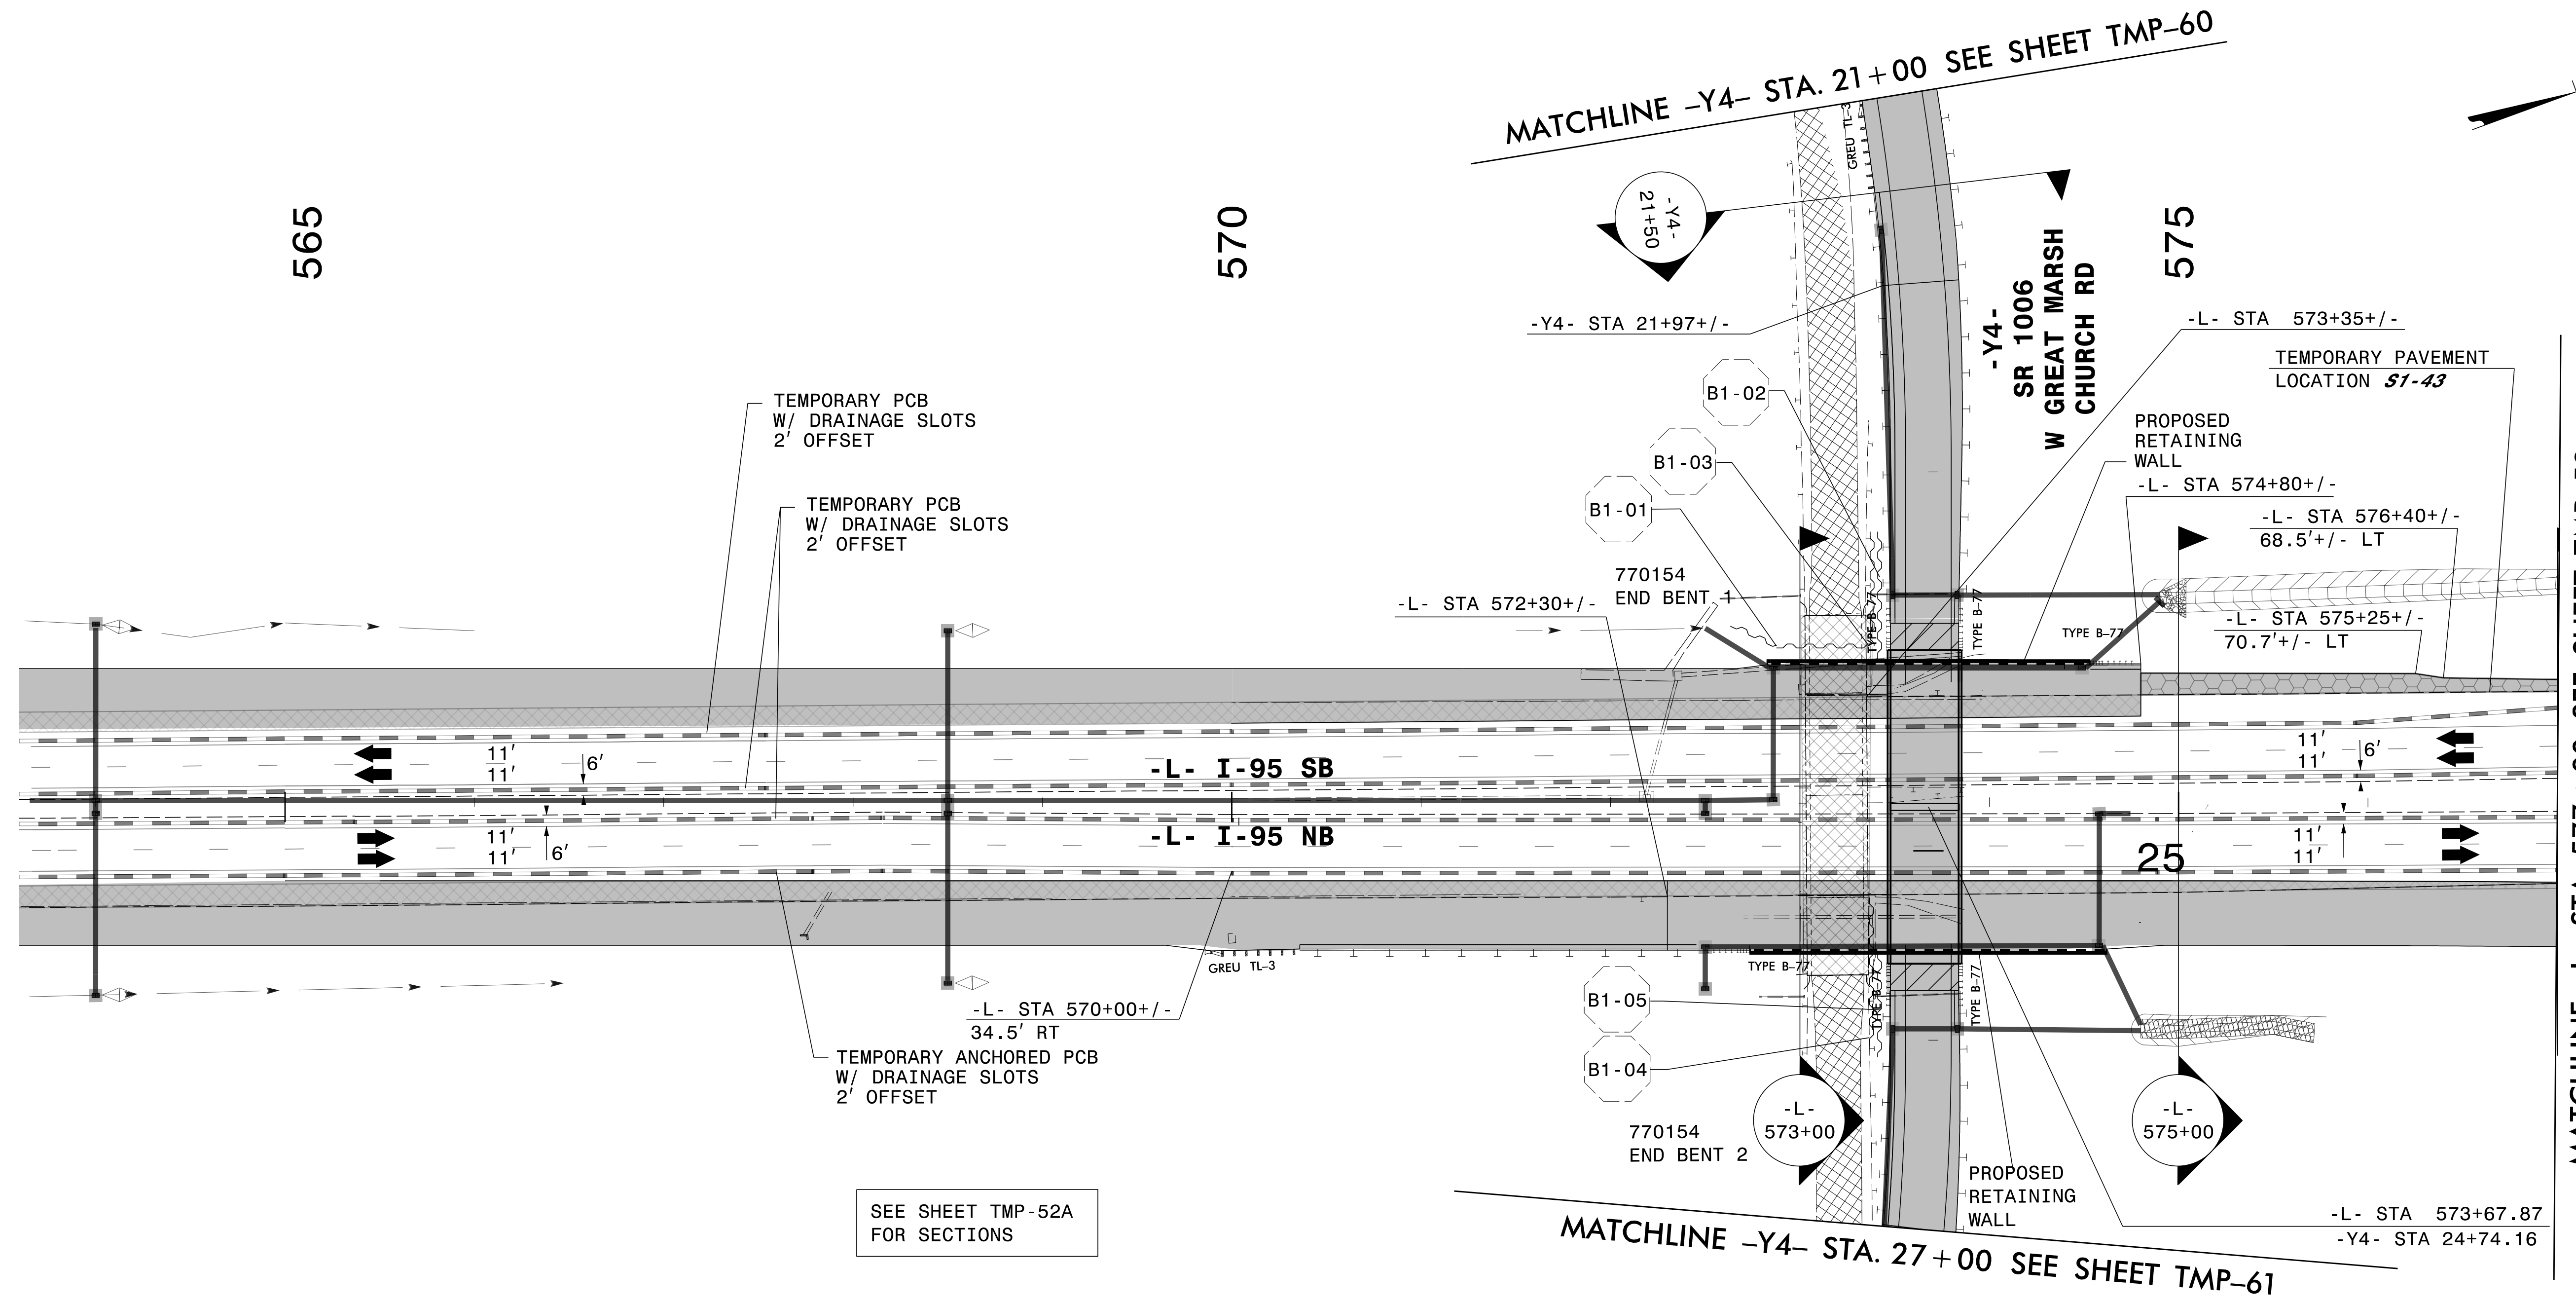


PLANS PREPARED FOR THE NCDOT BY:

M MOTT MACDONALD I & E, LLC
 1101 HAYNES STREET, SUITE 101
 RALEIGH, NC 27604
M MOTT MACDONALD
 NC LICENSE NO. F-0669

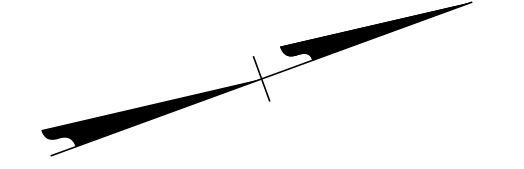


SEE SHEET TMP-52A FOR SECTIONS

TEMPORARY PAVEMENT LOCATION *S1-43* ON OUTSIDE SHOULDER OF SB I-95 ON -L- FROM STA 574+80+/- TO STA 578+16+/- FOR TEMPORARY TRAFFIC PATTERN (2696 SF)

3/28/2022 G:\50100191\NV5_1-5987B\TrafficControl\Twp\200_285_1-5987B-TMP-52_Phase II_Step 2_10.dgn User:ST086227

DocuSigned by:
 APPROVED: *Lori D. Stouchko*
 DATE: _____
 SEAL
 034437
 ENGINEER
 LORI D. STOUCHKO

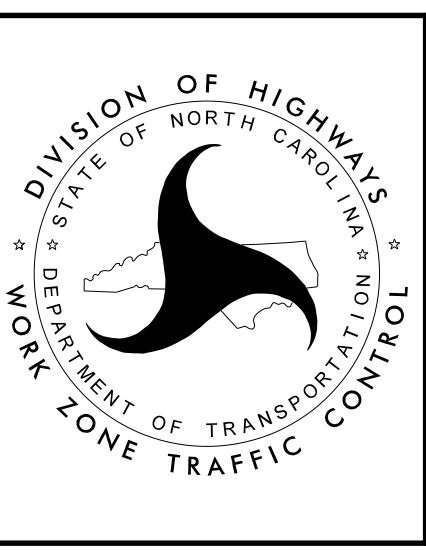

SECTION 1
 TEMPORARY TRAFFIC CONTROL
 PHASE II, STEP 2

DOCUMENT NOT CONSIDERED FINAL UNLESS ALL SIGNATURES COMPLETED