


PLANS PREPARED FOR THE NCDOT BY:
M MOTT MACDONALD I & E, LLC
 1101 HAYNES STREET, SUITE 101
 RALEIGH, NC 27604
M MOTT MACDONALD
 NC LICENSE NO. F-0669

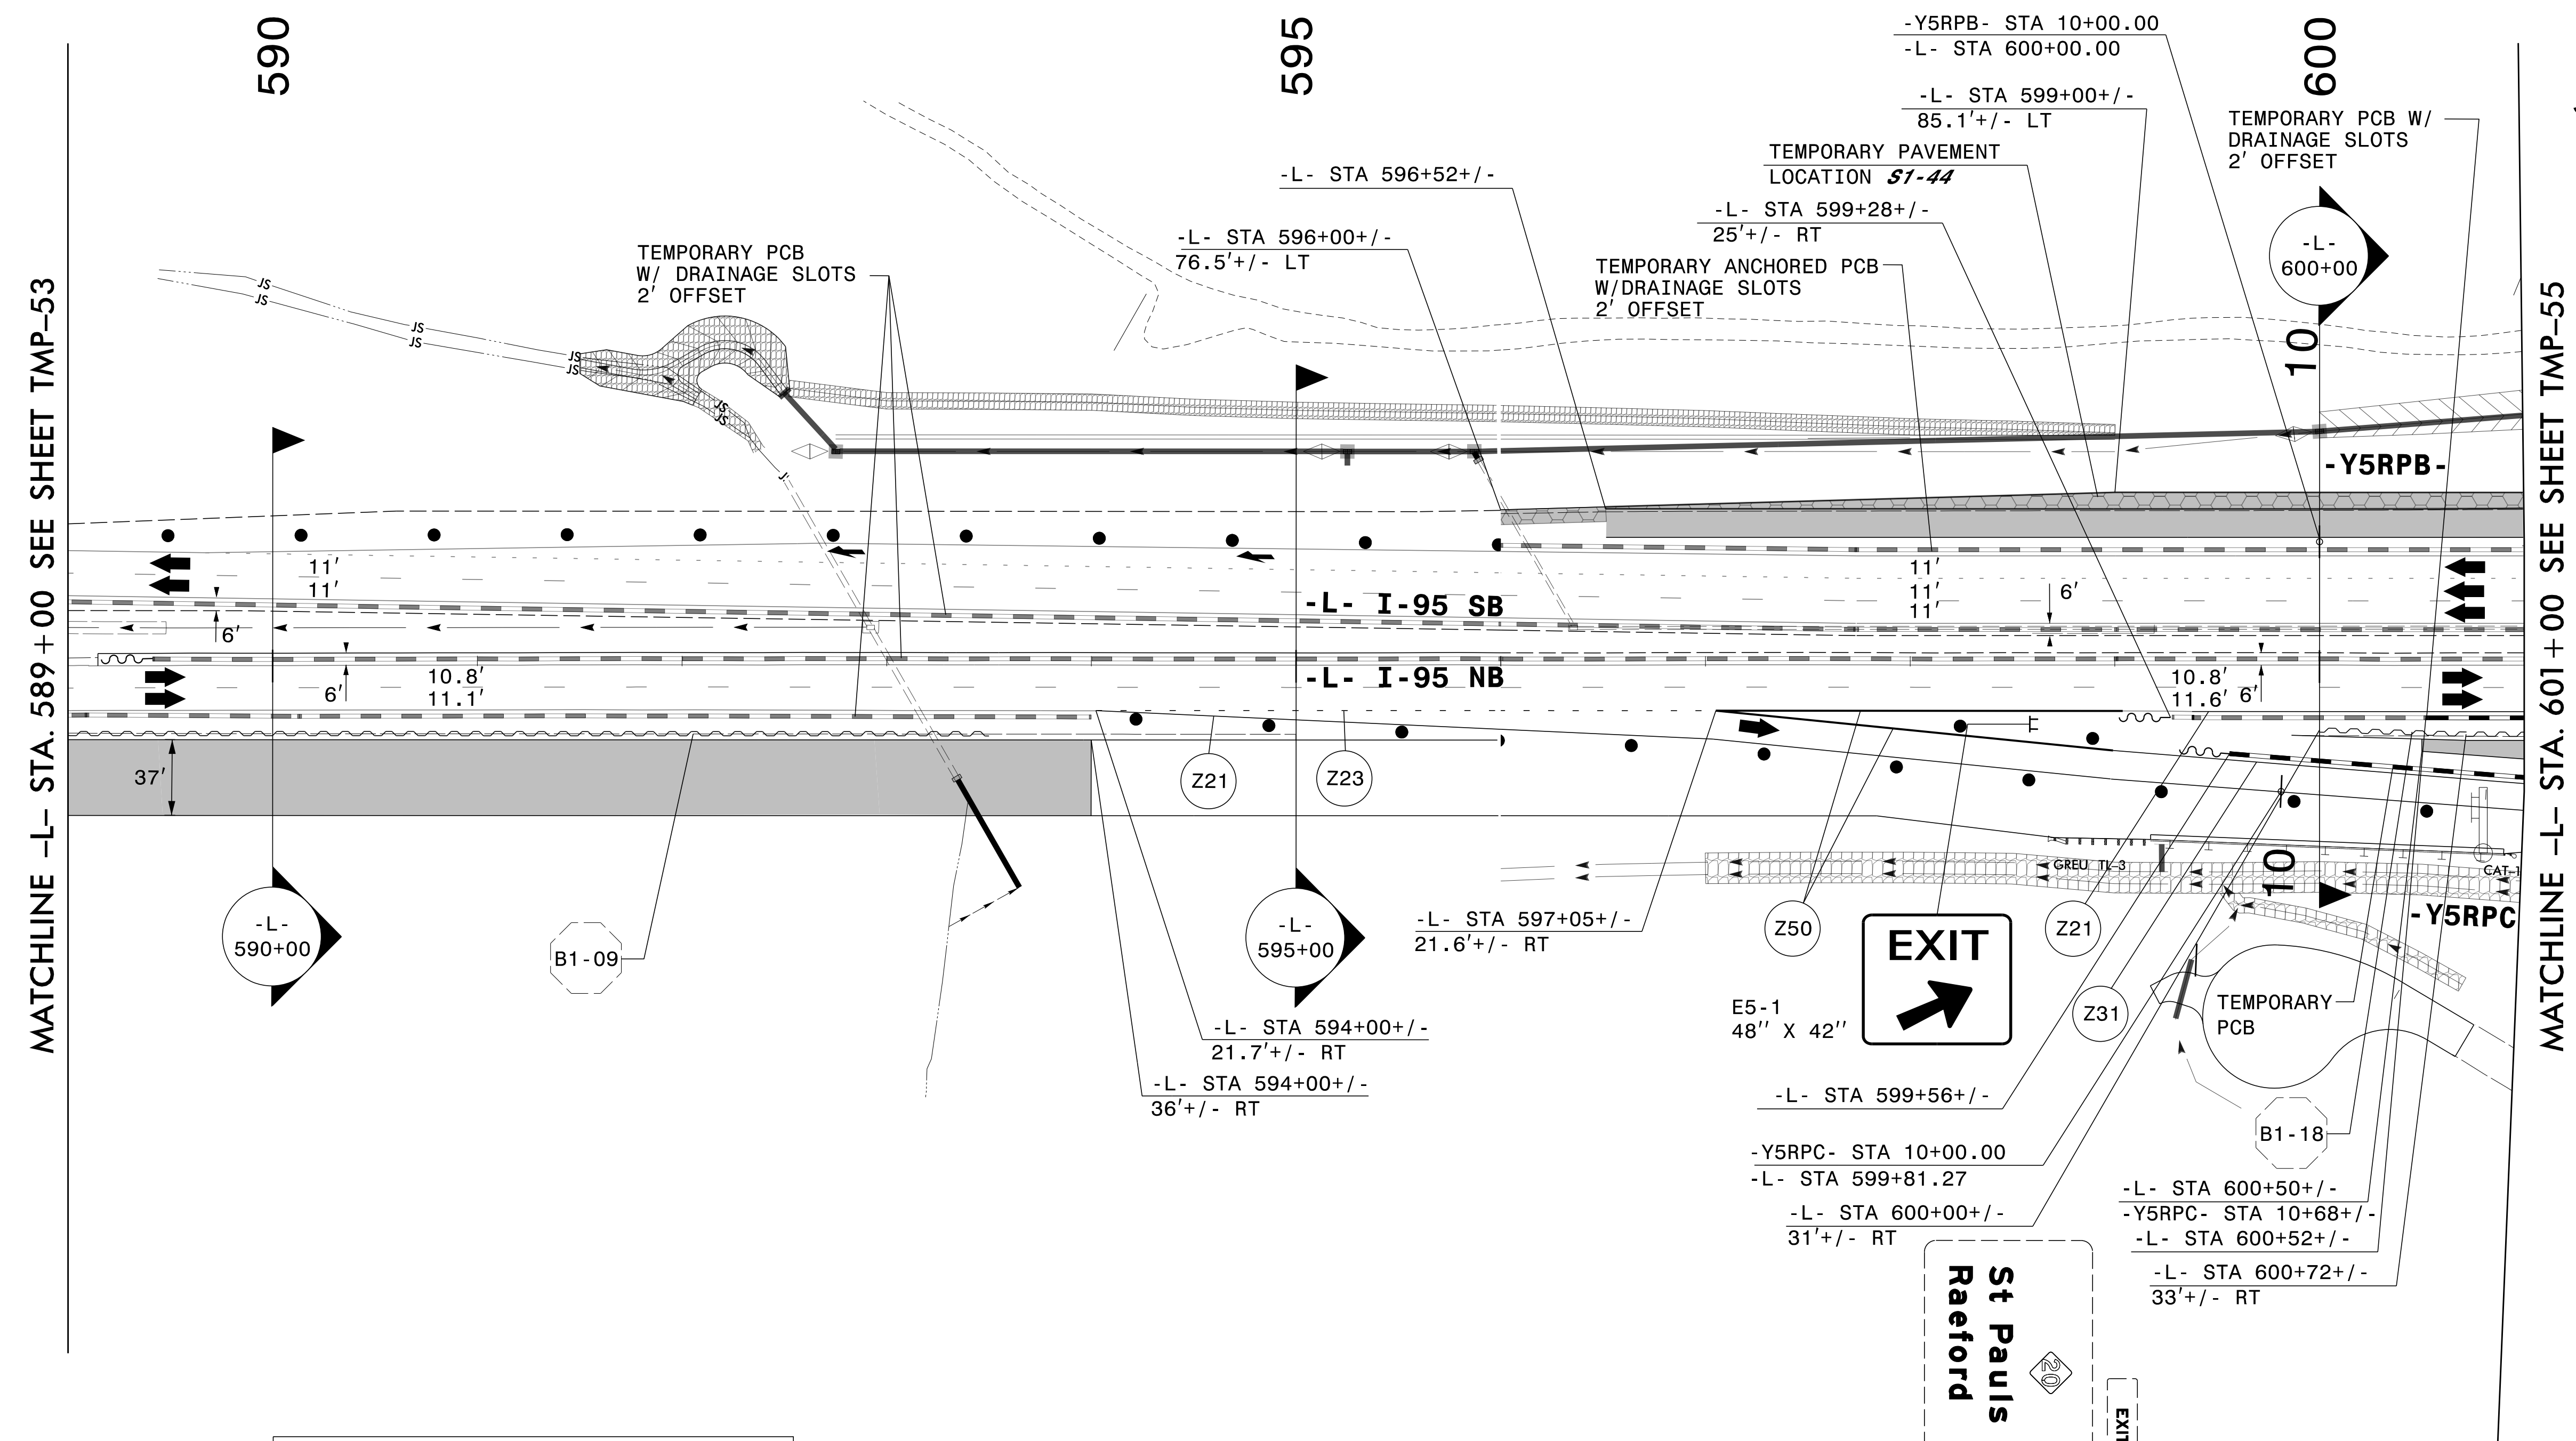

MATCHLINE -L- STA. 589 + 00 SEE SHEET TMP-53

MATCHLINE -L- STA. 601 + 00 SEE SHEET TMP-55

TEMPORARY PAVEMENT LOCATION **S1-44**
 ON OUTSIDE SHOULDER OF SB I-95 ON -L-
 FROM STA 596+00+/- TO STA 602+07+/-
 FOR TEMPORARY TRAFFIC PATTERN
 (3,706 SF)


SEE SHEET TMP-54A
 FOR SECTIONS

3/28/2022
 G:\50100191\NV5_1-5987B\TrafficControl\Top\200_293_1-5987B-TMP-54_Phase II_Step 2_12.dgn
 User:ST086227

APPROVED: *Lori D. Stouchko*
AF571AAAF411

DATE: _____

**DOCUMENT NOT CONSIDERED FINAL
 UNLESS ALL SIGNATURES COMPLETED**

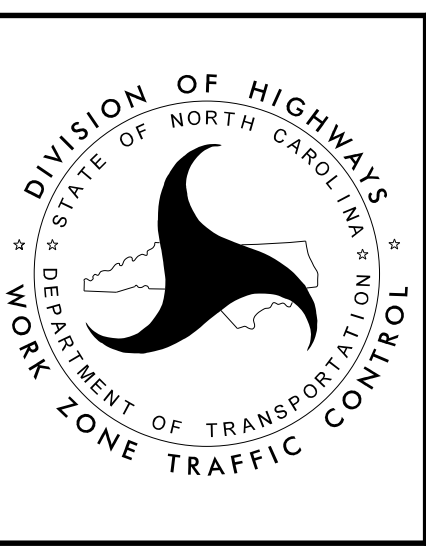

SECTION 1

TEMPORARY TRAFFIC CONTROL
 PHASE II, STEP 2