
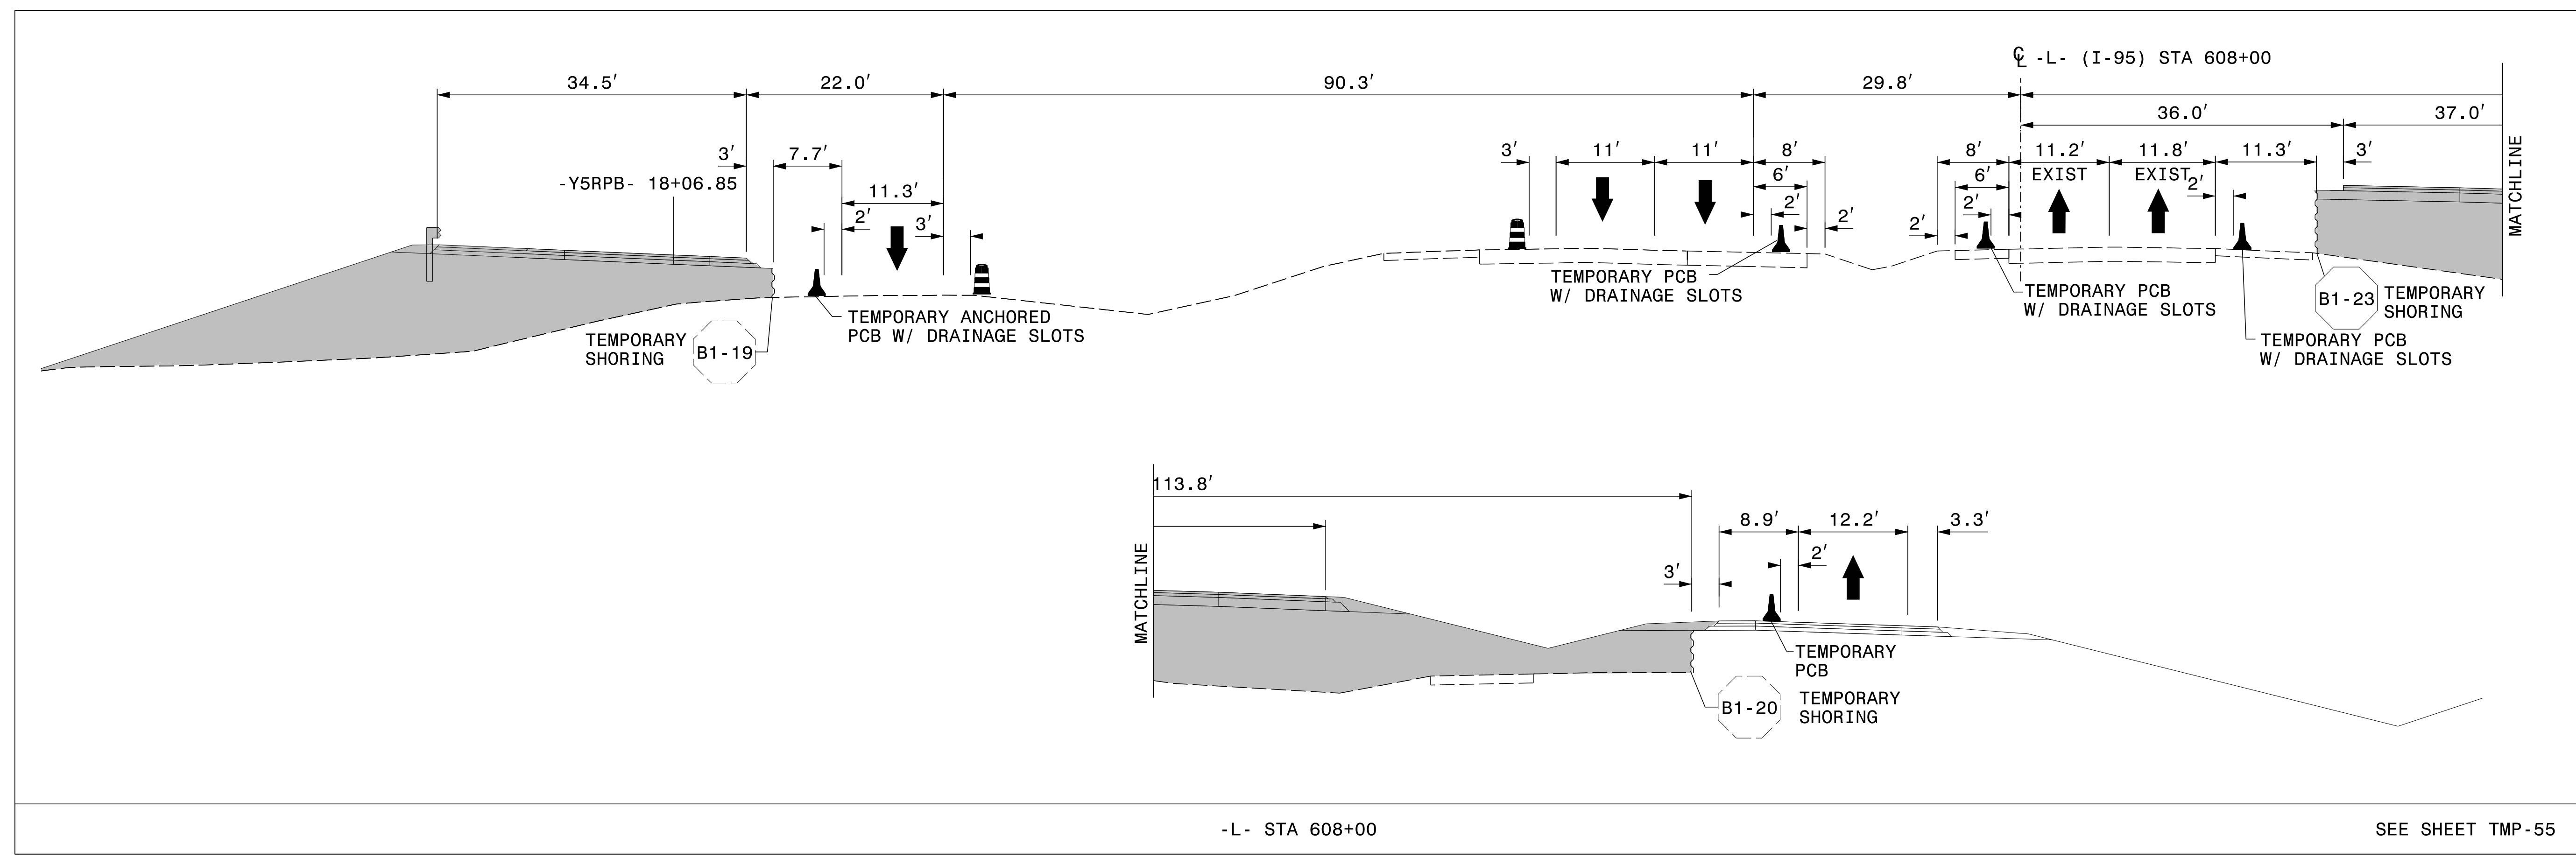


PLANS PREPARED FOR THE NCDOT BY:

**M** MOTT MACDONALD I & E, LLC  
 1101 HAYNES STREET, SUITE 101  
 RALEIGH, NC 27604  
**M** NC LICENSE NO. F-0669

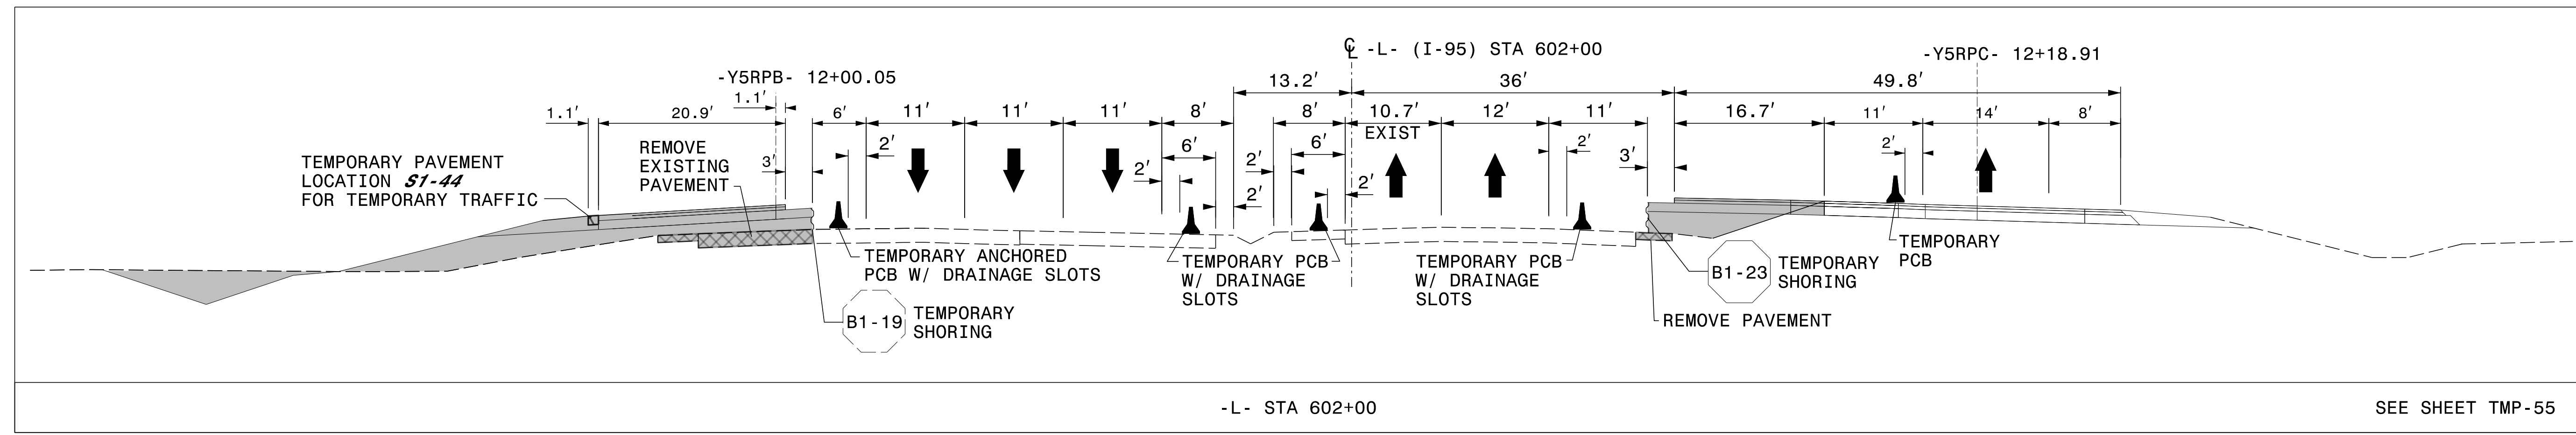


3/28/2022  
 G:\50100191\NV5\_1-5987B\TrafficControl\Top\200\_299\_1-5987B-TMP-55A\_Phase II Step 2.dgn  
 User:ST086227

DocuSigned by:  
 APPROVED: *Lori D. Stouchko*  
 DATE: \_\_\_\_\_  
 AF571AAAF411

SEAL  
 034437  
 ENGINEER  
 LORI D. STOUCHKO

**DOCUMENT NOT CONSIDERED FINAL  
 UNLESS ALL SIGNATURES COMPLETED**

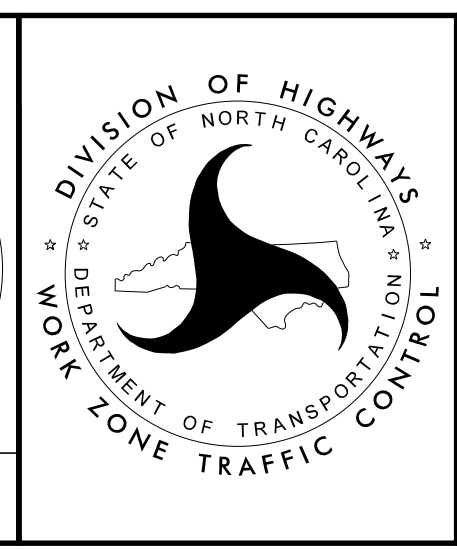

**SECTION 1**

**TEMPORARY TRAFFIC CONTROL  
 PHASE II, STEP 2**