


PLANS PREPARED FOR THE NCDOT BY:

M MOTT MACDONALD I & E, LLC
 1101 HAYNES STREET, SUITE 101
 RALEIGH, NC 27604
 NC LICENSE NO. F-0669

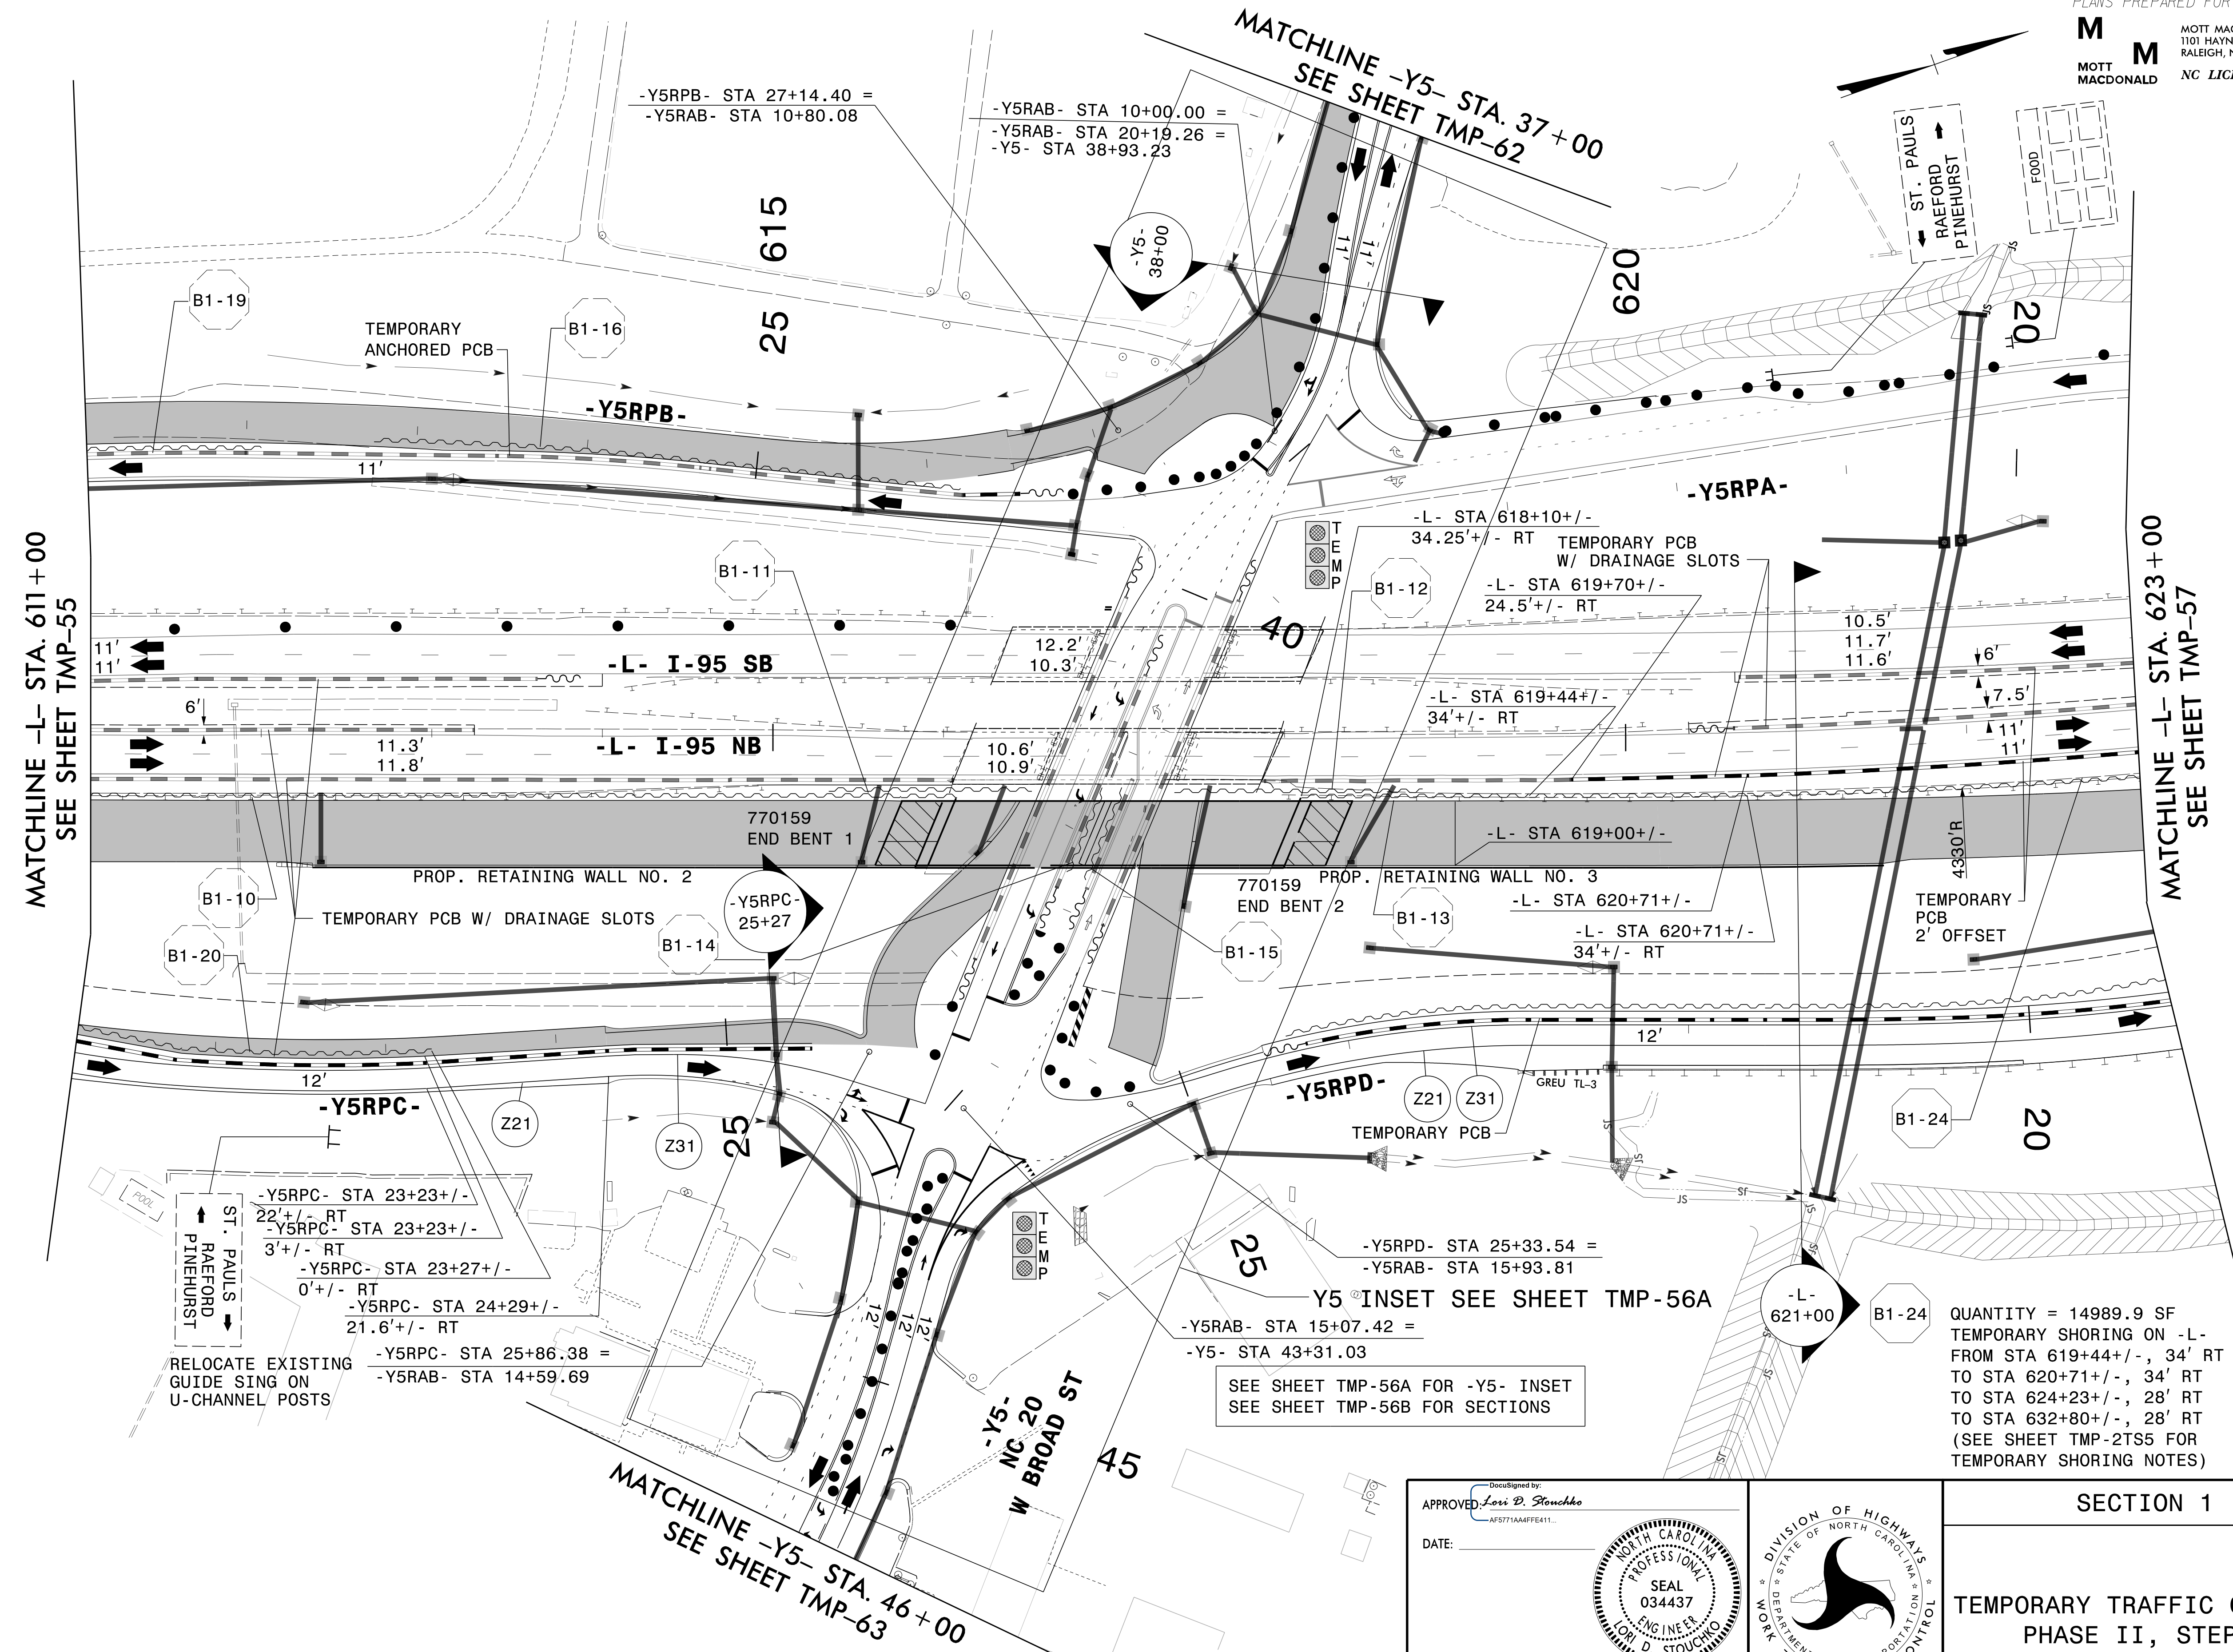

MATCHLINE -L- STA. 611+00
SEE SHEET TMP-55

MATCHLINE -L- STA. 623+00
SEE SHEET TMP-57

QUANTITY = 14989.9 SF
 TEMPORARY SHORING ON -L-
 FROM STA 619+44+/-, 34' RT
 TO STA 620+71+/-, 34' RT
 TO STA 624+23+/-, 28' RT
 TO STA 632+80+/-, 28' RT
 (SEE SHEET TMP-2TS5 FOR
 TEMPORARY SHORING NOTES)

SEE SHEET TMP-56A FOR -Y5- INSET
 SEE SHEET TMP-56B FOR SECTIONS


3/28/2022
 G:\50100191\NV5_I-5987B\TrafficControl\Tc\200_301_I-5987B_TMP-56_Phase II_Step 2_1.dgn
 User:ST086227

DocuSigned by:
 APPROVED *Lori D. Stouckio*
 AF571AAAF4E411

DATE: _____

PROFESSIONAL SEAL
 034437
 ENGINEER
 LORI D. STOUCKIO

**DOCUMENT NOT CONSIDERED FINAL
 UNLESS ALL SIGNATURES COMPLETED**

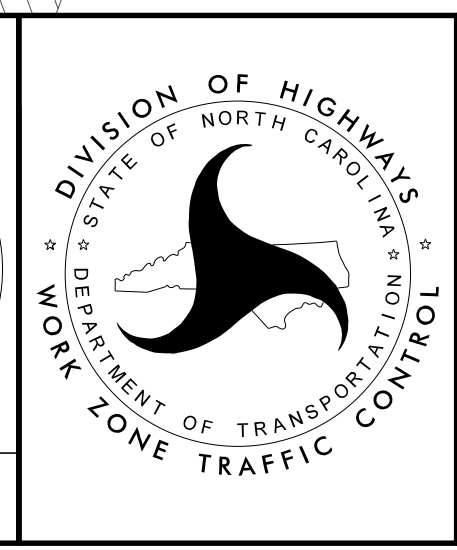

SECTION 1

**TEMPORARY TRAFFIC CONTROL
 PHASE II, STEP 2**