


3/28/2022 G:\50100191\NV5_L-5987B\TrafficControl\Tc\200_309_L-5987B-TMP-57A_Phase II Step 2.dwg User:ST086227

DocuSigned by:
APPROVED *Lois D. Stouchko*
AF5711AAFF411

DATE: _____

SEAL
034437
ENGINEER
LOIS D. STOUCHEKO

**DOCUMENT NOT CONSIDERED FINAL
UNLESS ALL SIGNATURES COMPLETED**

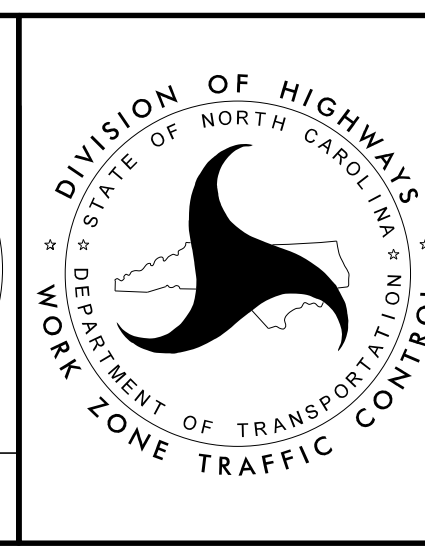

SECTION 1

**TEMPORARY TRAFFIC CONTROL
PHASE II, STEP 2**