

TEMPORARY PAVEMENT LOCATION **S1-47**
ON INSIDE SHOULDER OF SB I-95 ON -L-
FROM STA 634+78+/- TO STA 638+73+/-
FOR TEMPORARY TRAFFIC PATTERN
(1,581 SF)

TEMPORARY PAVEMENT LOCATION **S1-48**
FOR TEMPORARY CROSSOVER ON -L-
FROM STA 636+00+/- TO STA 645+46+/-
(22,140 SF)


SEE SHEET TMP-58A
FOR SECTIONS

3/28/2022
G:\50100191\NV5_1-5987B\TrafficControl\Top\200_311I-5987B_TMP-58_Phase II_Step 2_16.dgn
User:ST086227

APPROVED: *Lori D. Stouchko*
DATE: _____

DocuSigned by:
AF571A4FF411

**DOCUMENT NOT CONSIDERED FINAL
UNLESS ALL SIGNATURES COMPLETED**

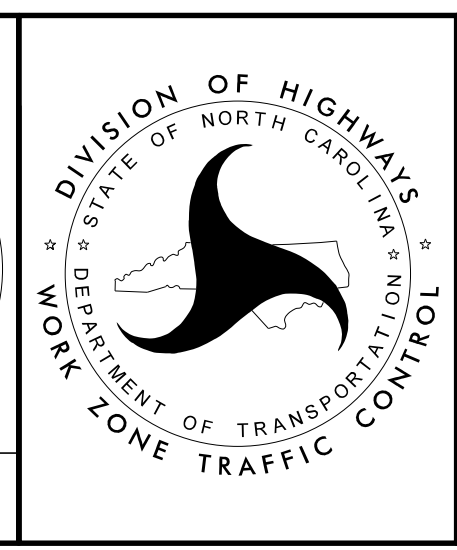

SECTION 1

TEMPORARY TRAFFIC CONTROL
PHASE II, STEP 2