


3/28/2022  
 G:\50100191\NV5\_I-5987B\TrafficControl\Tc\200\_313\_I-5987B\_TMP-58A\_Phase II\_Step 2\_16.dgn  
 User:ST086227

DocuSigned by:  
 APPROVED *Lori D. Stouchko*  
 AF571AAAF411

DATE: \_\_\_\_\_

SEAL  
 034437  
 ENGINEER  
 LORI D. STOUCHKO

**DOCUMENT NOT CONSIDERED FINAL  
 UNLESS ALL SIGNATURES COMPLETED**

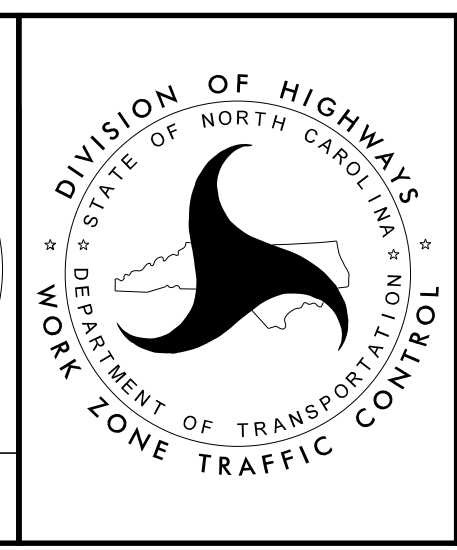

**SECTION 1**

**TEMPORARY TRAFFIC CONTROL  
 PHASE II, STEP 2**