
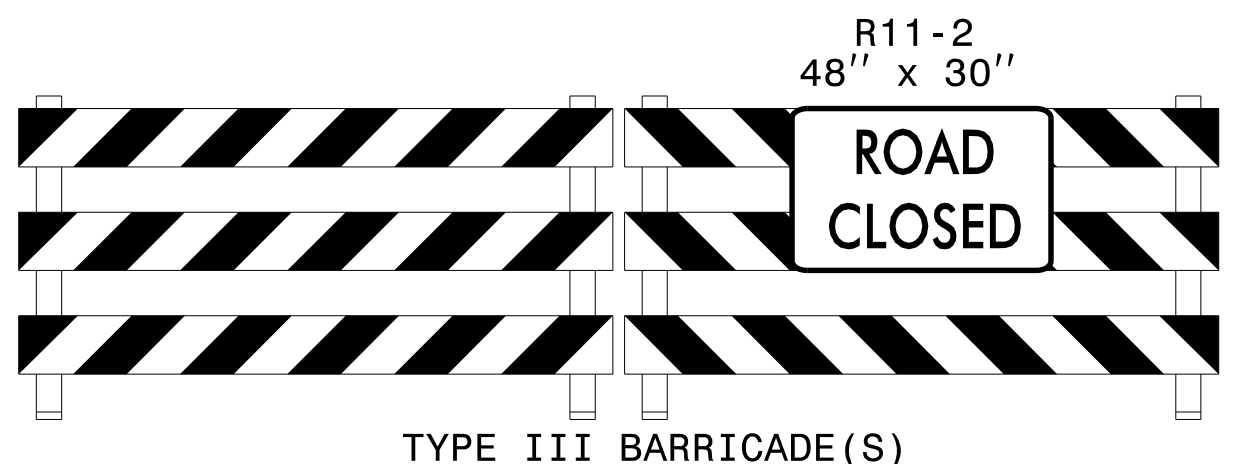


PROJ. REFERENCE NO.	SHEET NO.
I-5987B	TMP-60

PLANS PREPARED FOR THE NCDOT BY:

M MOTT MACDONALD I & E, LLC
 1101 HAYNES STREET, SUITE 101
 RALEIGH, NC 27604
M MOTT MACDONALD NC LICENSE NO. F-0669

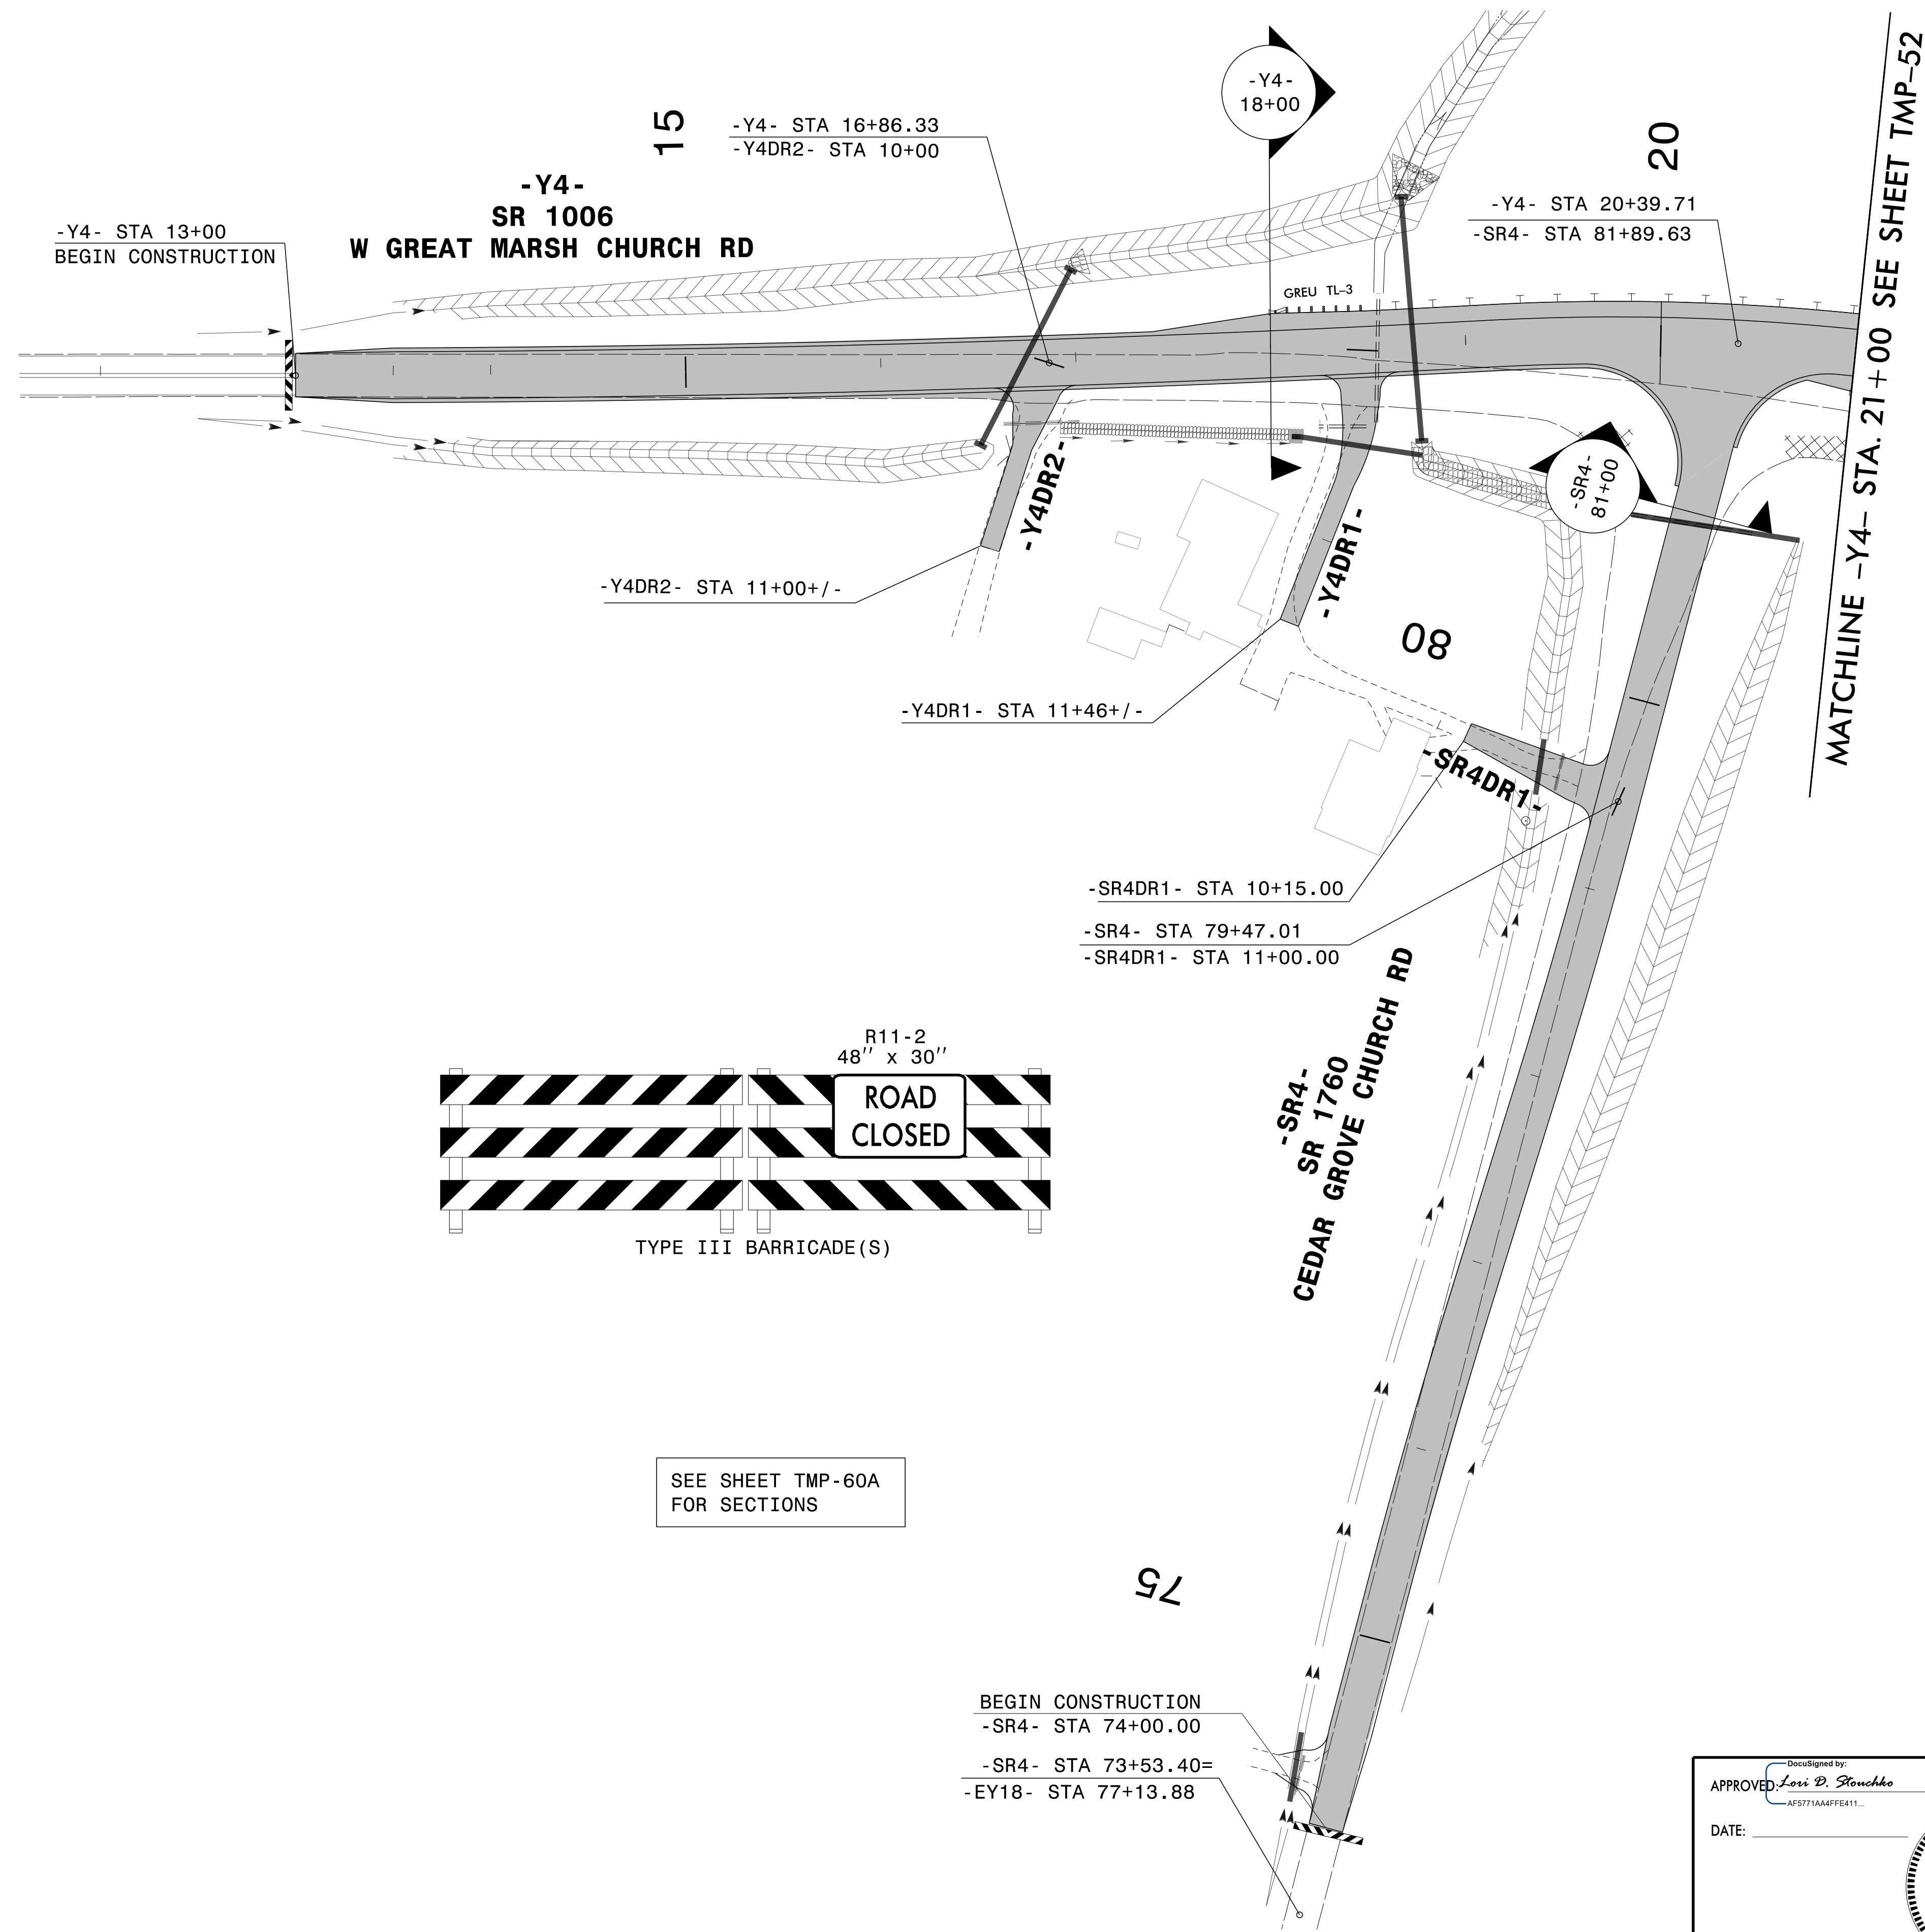

SEE SHEET TMP-60A FOR SECTIONS

BEGIN CONSTRUCTION
 -SR4- STA 74+00.00
 -SR4- STA 73+53.40=
 -EY18- STA 77+13.88

3/28/2022 G:\50100191\NV5_I-5987B\TrafficControl\Tc\200_317_I-5987B_TMP-60_Phase II_Step 2.dgn User:ST086227

APPROVED: *Lori D. Stouchko*
AF571AAAF411

DATE: _____

**DOCUMENT NOT CONSIDERED FINAL
 UNLESS ALL SIGNATURES COMPLETED**



SECTION 1

TEMPORARY TRAFFIC CONTROL
 PHASE II, STEP 2