
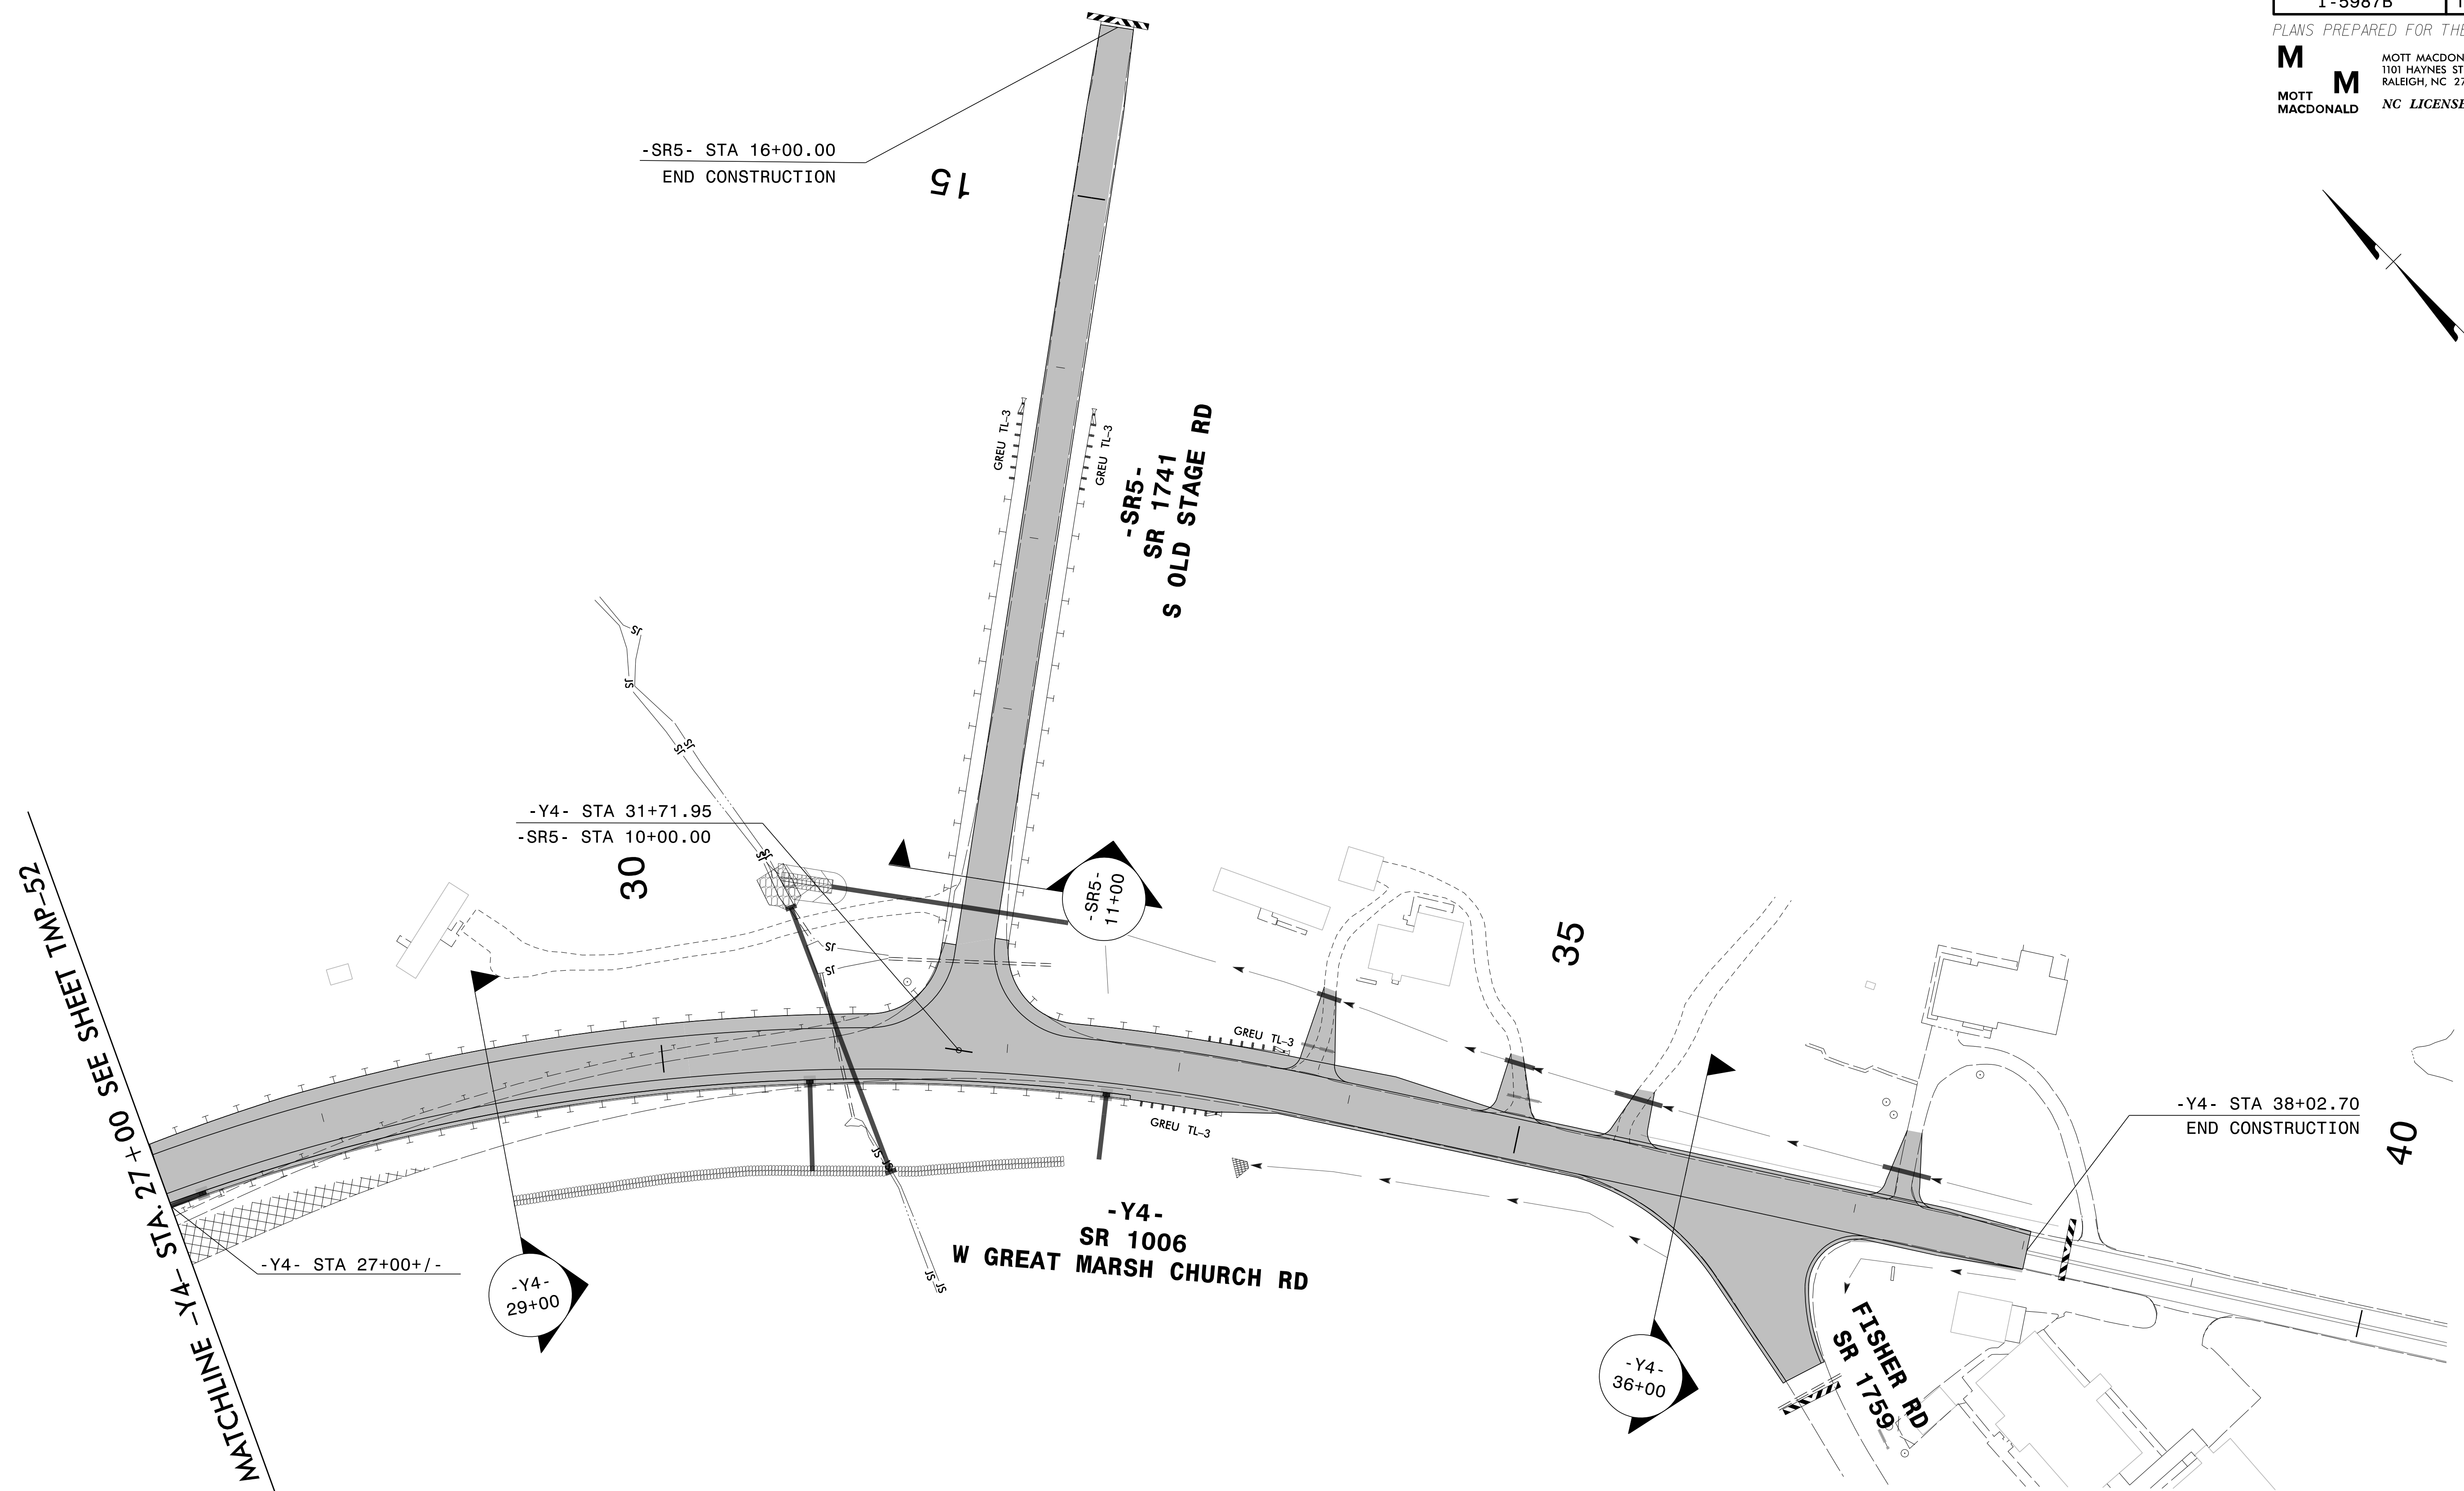


PROJ. REFERENCE NO.	SHEET NO.
I-5987B	TMP-61

PLANS PREPARED FOR THE NCDOT BY:

M MOTT MACDONALD I & E, LLC
1101 HAYNES STREET, SUITE 101
RALEIGH, NC 27604
M MOTT MACDONALD NC LICENSE NO. F-0669

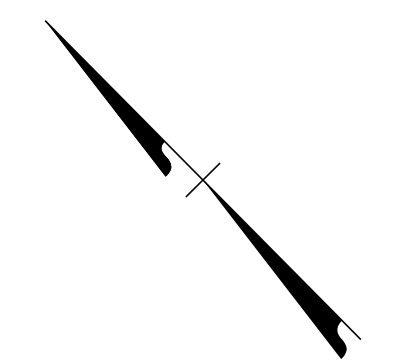


MATCHLINE -Y4- STA. 27+00 SEE SHEET TMP-52

SEE SHEET TMP-61A FOR SECTIONS

DocuSigned by:
APPROVED: *Lori D. Stouchko*
AF571AAAF4E411

DATE: _____

**DOCUMENT NOT CONSIDERED FINAL
UNLESS ALL SIGNATURES COMPLETED**

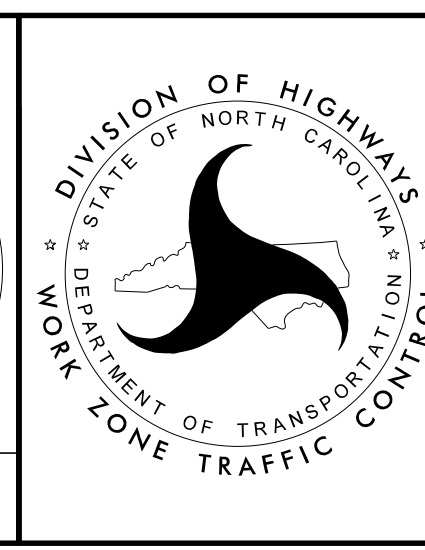

SECTION 1

**TEMPORARY TRAFFIC CONTROL
PHASE II, STEP 2**

3/28/2022
G:\50100191\NV5_1-5987B\TrafficControl\Tcp\200_32\I-5987B_TMP-61_Phase II_Step 2.dgn
User:ST086227