



PLANS PREPARED FOR THE NCDOT BY:
M MOTT MACDONALD I & E, LLC
 1101 HAYNES STREET, SUITE 101
 RALEIGH, NC 27604
M MOTT MACDONALD
 NC LICENSE NO. F-0669

NOTE: THE WORK SHOWN IN I-5987B PHASE III IS TO BE COORDINATED WITH WORK SHOWN IN I-5987A PHASE II

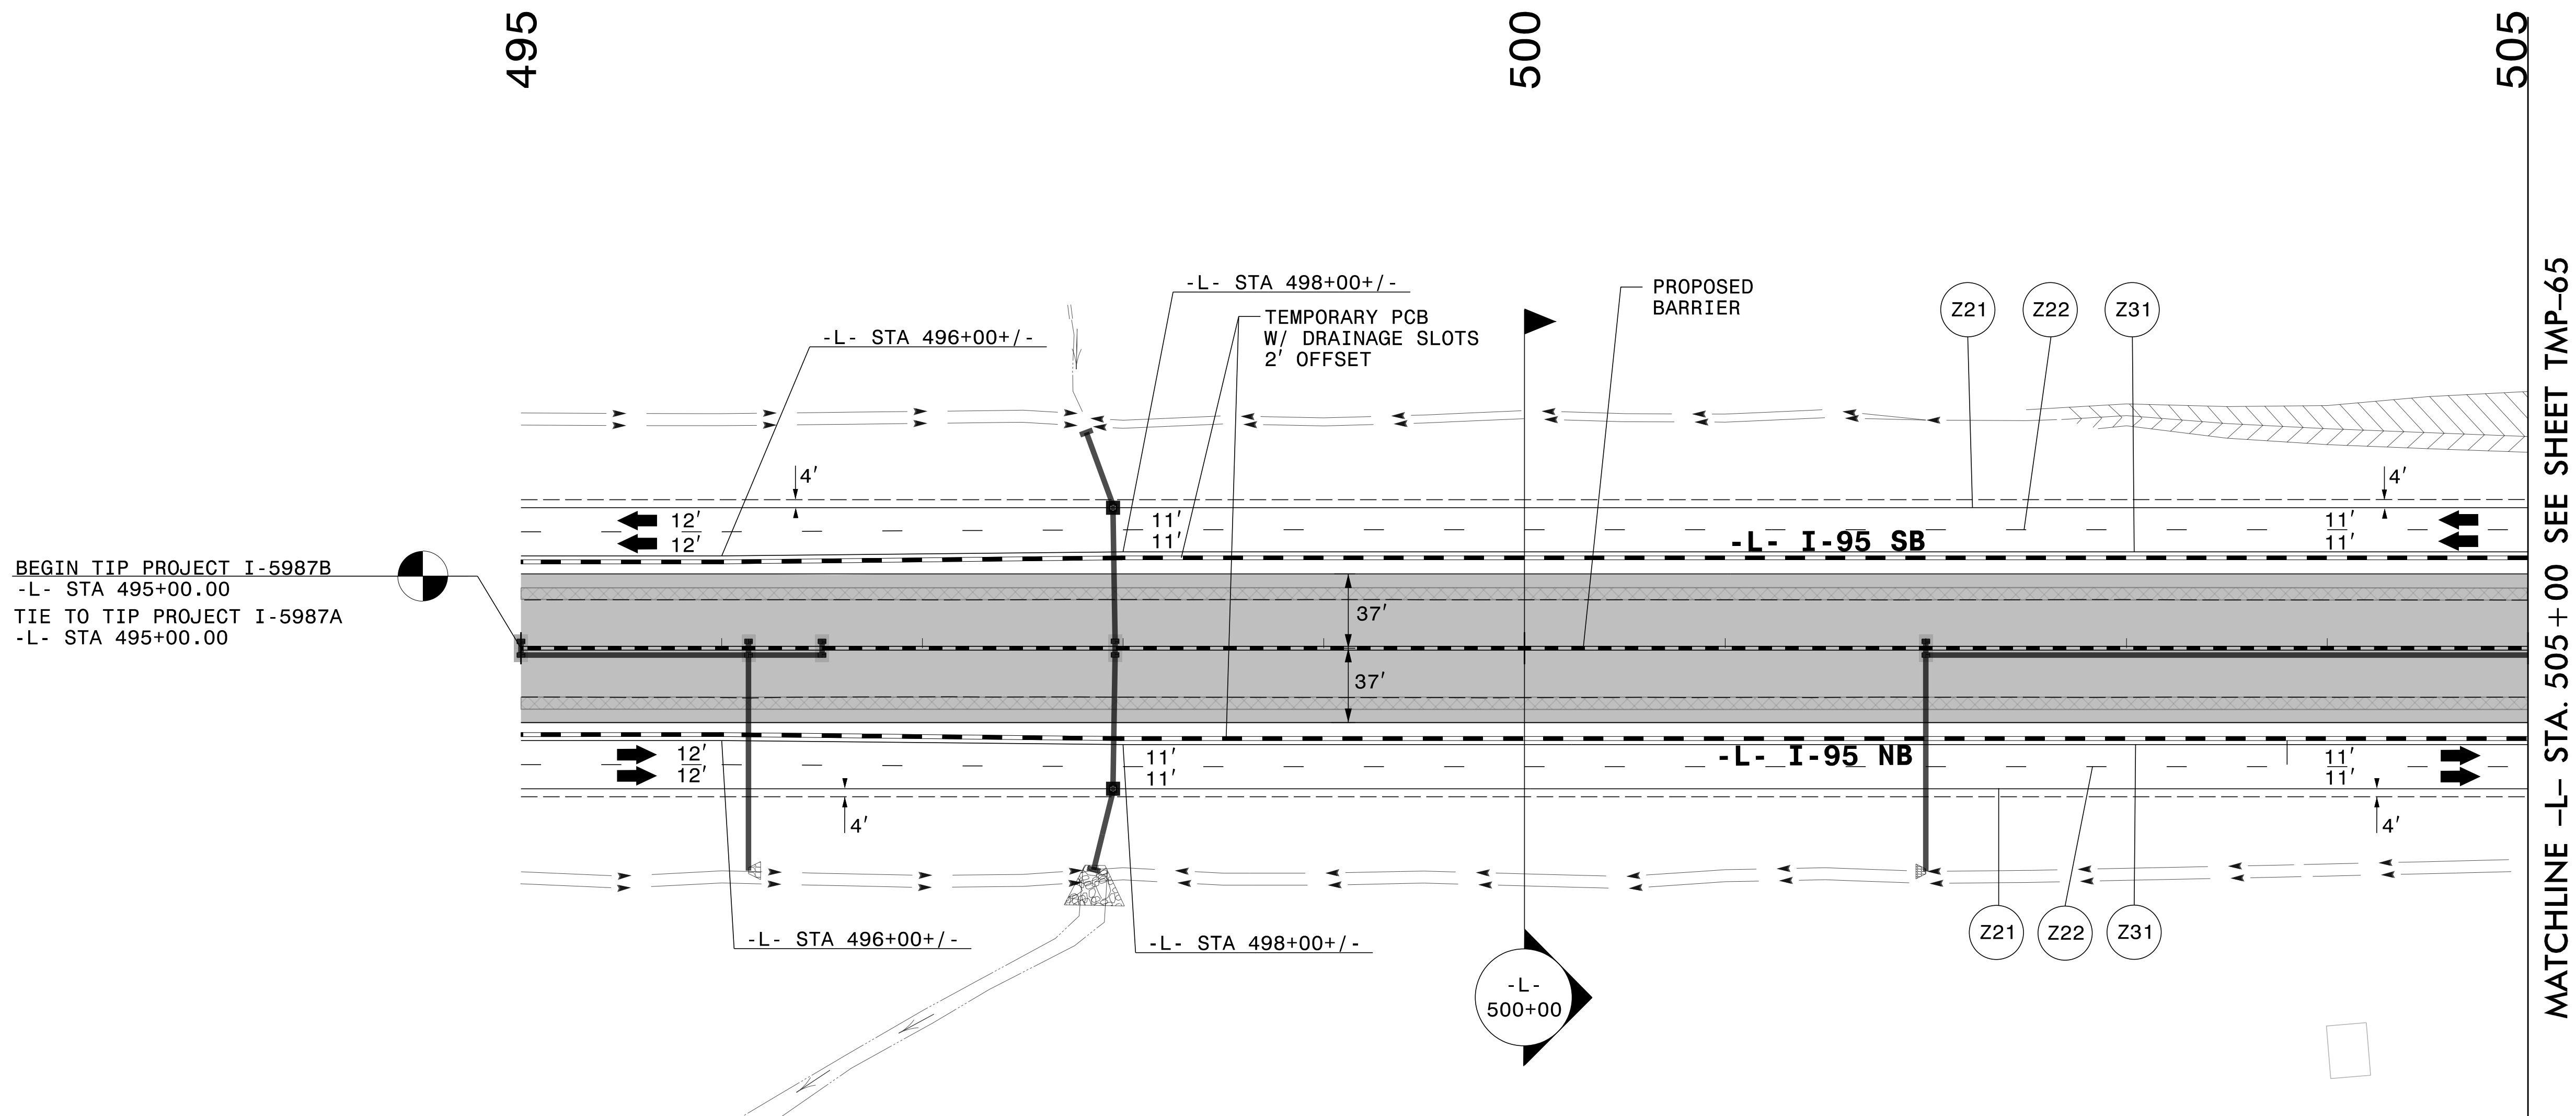


BEGIN TIP PROJECT I-5987B
 -L- STA 495+00.00
 TIE TO TIP PROJECT I-5987A
 -L- STA 495+00.00

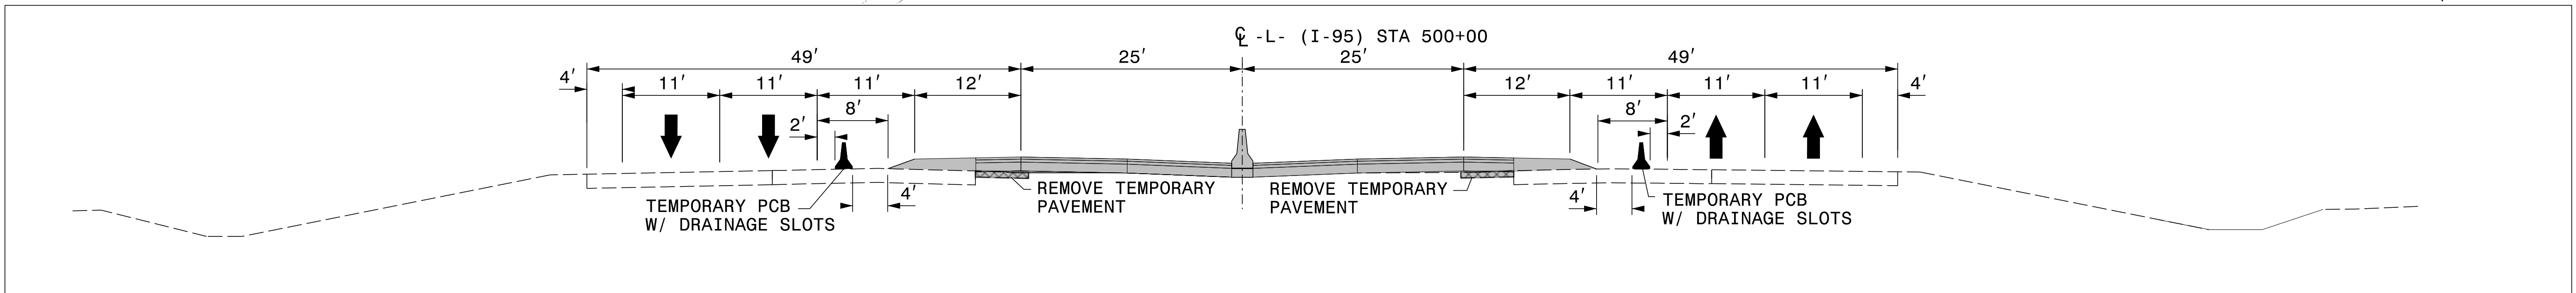

3/29/2022 G:\50100191\NV5_I-5987B\TrafficControl\Twp\200_329_I-5987B-TMP-64_Phase III.dgn User:ST086227

DocuSigned by:
 APPROVED: *Lori D. Stouckio*
 AF571AAFF411
 DATE: _____

**DOCUMENT NOT CONSIDERED FINAL
 UNLESS ALL SIGNATURES COMPLETED**

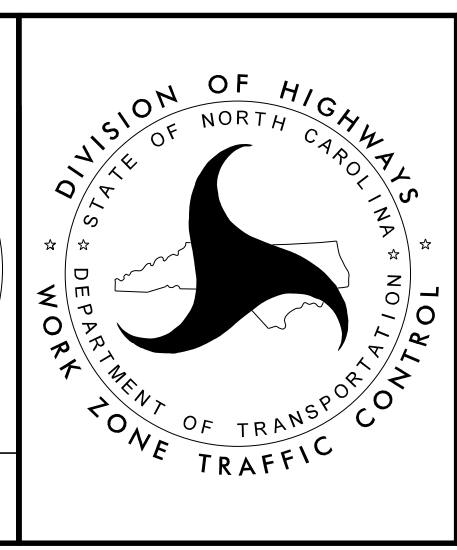

SECTION 1
 TEMPORARY TRAFFIC CONTROL
 PHASE III