


PLANS PREPARED FOR THE NCDOT BY:

M MOTT MACDONALD I & E, LLC
 1101 HAYNES STREET, SUITE 101
 RALEIGH, NC 27604
M MOTT MACDONALD NC LICENSE NO. F-0669

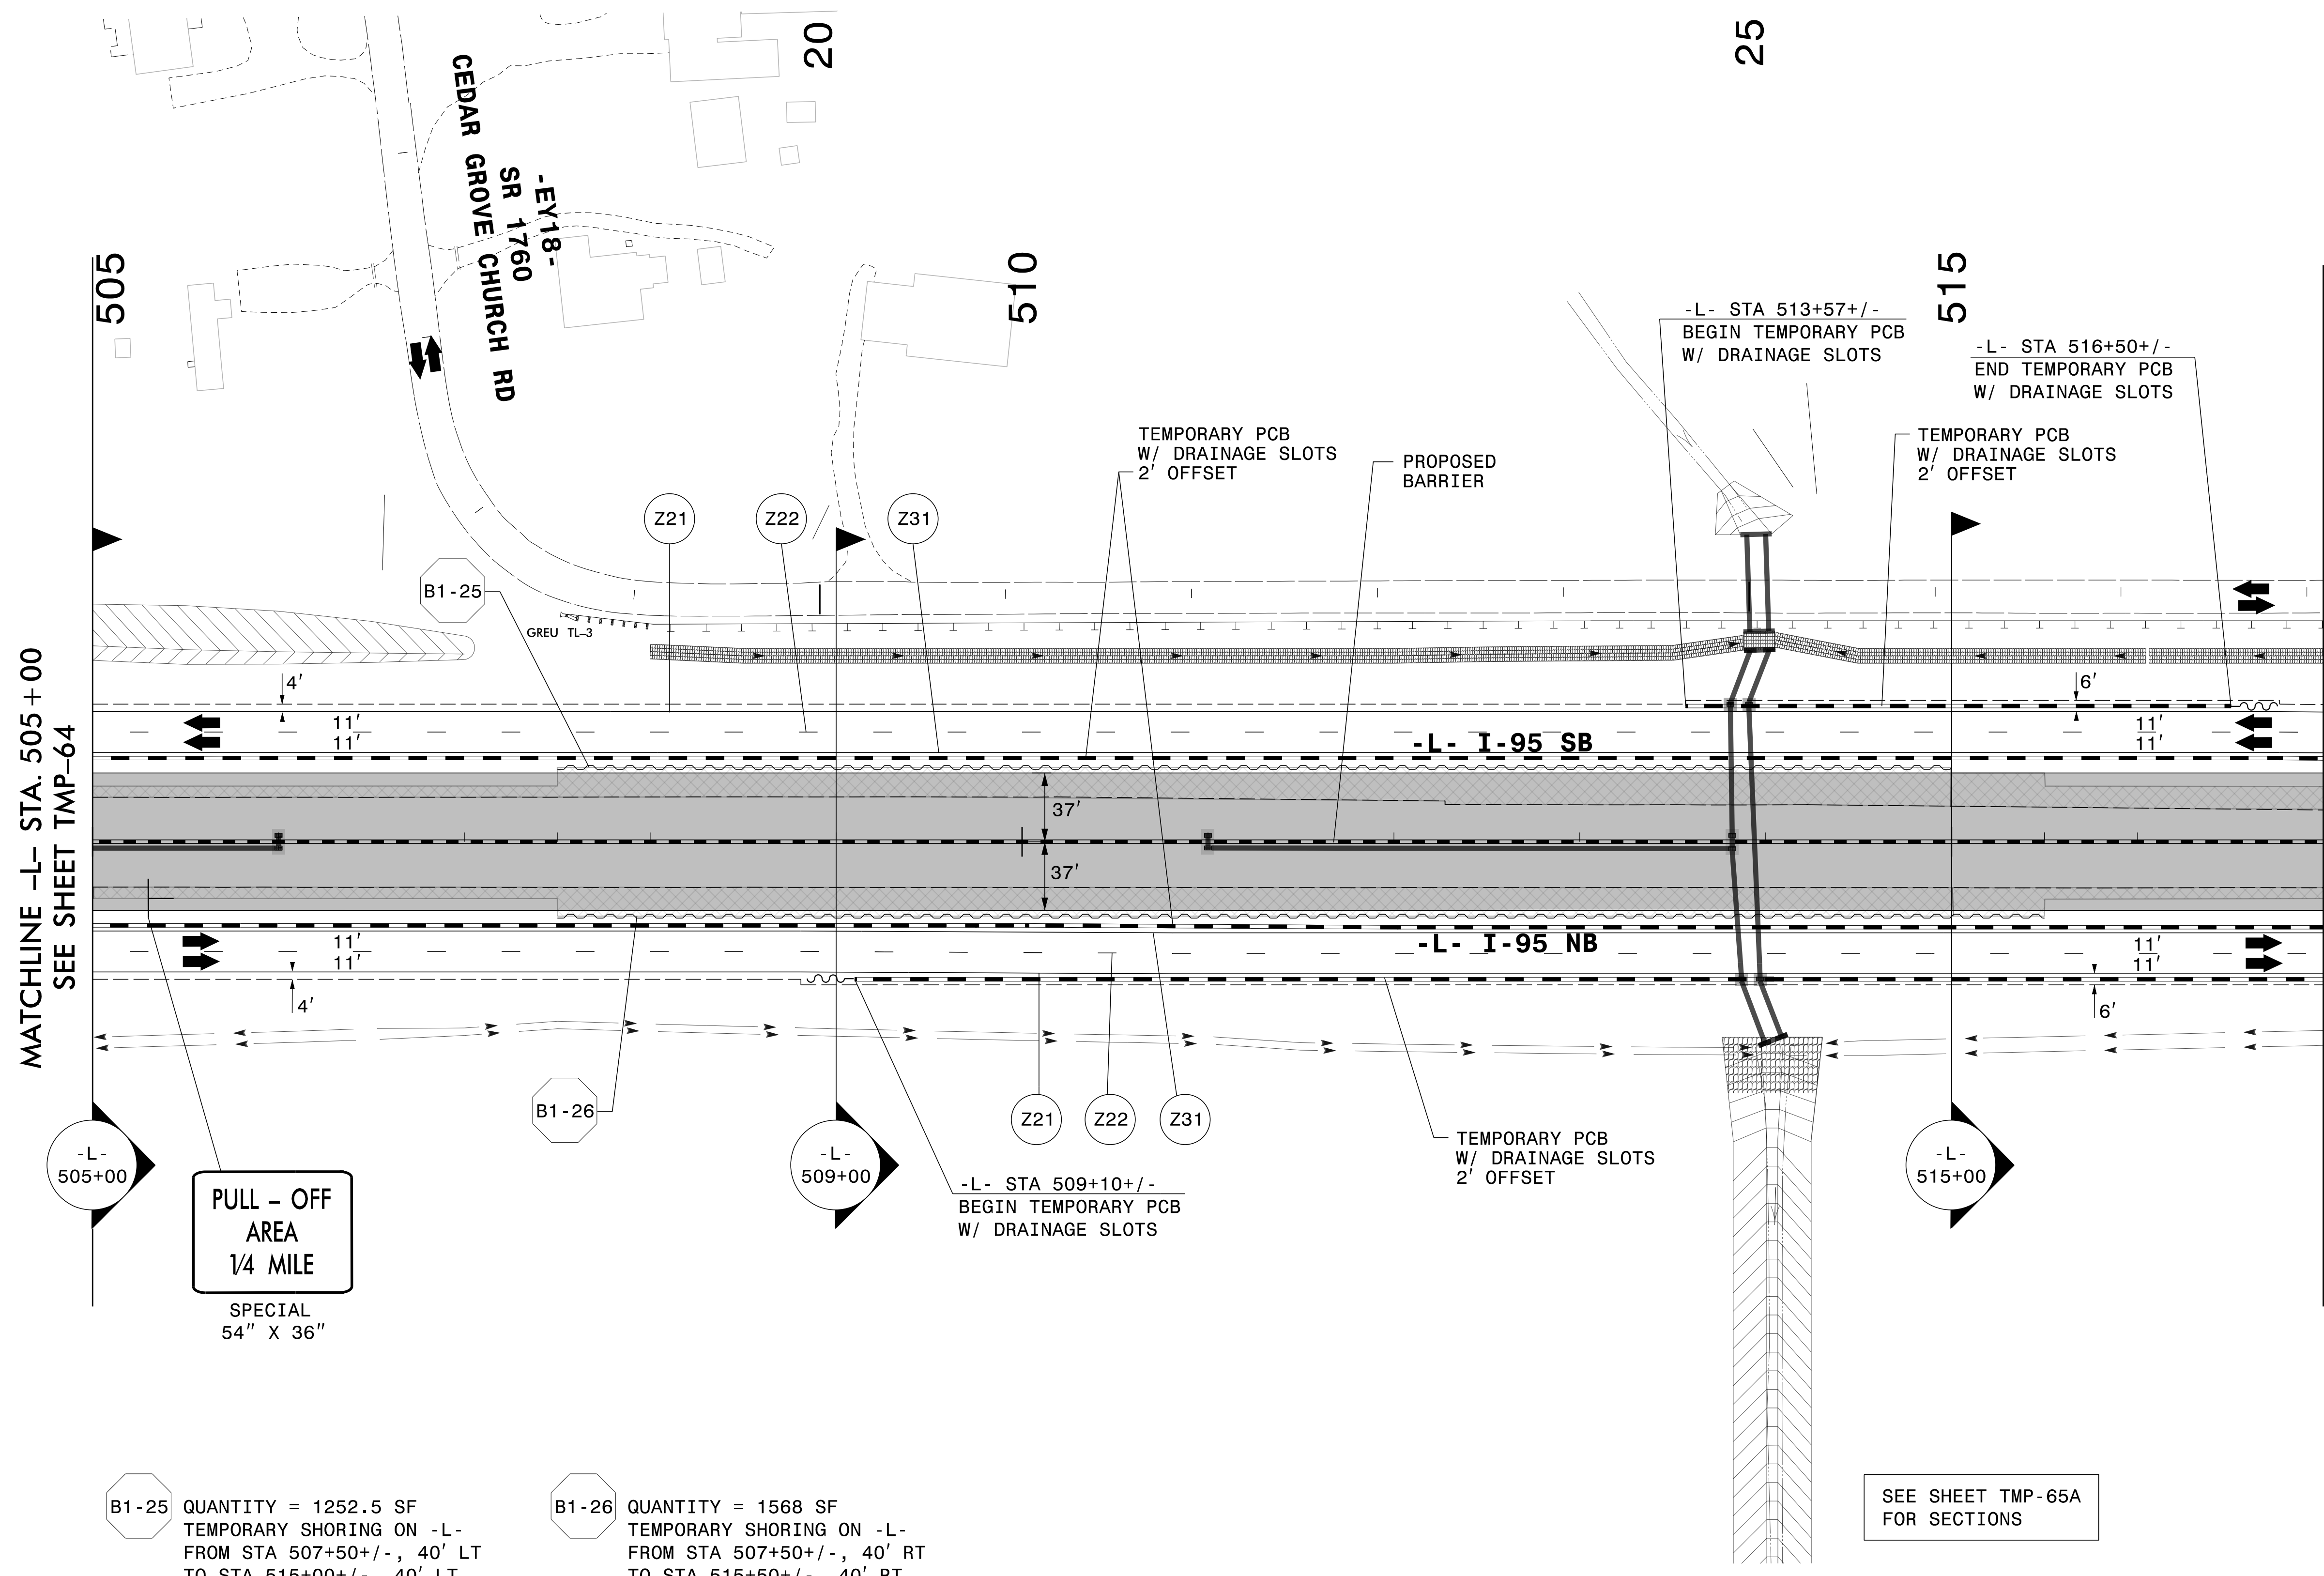

MATCHLINE -L- STA. 505+00
SEE SHEET TMP-64

MATCHLINE -L- STA. 517+00 SEE SHEET TMP-66

PULL - OFF AREA
 1/4 MILE
 SPECIAL
 54" X 36"


B1-25 QUANTITY = 1252.5 SF
 TEMPORARY SHORING ON -L-
 FROM STA 507+50+/-, 40' LT
 TO STA 515+00+/-, 40' LT
 (SEE SHEET TMP-2TS6 FOR
 TEMPORARY SHORING NOTES)

B1-26 QUANTITY = 1568 SF
 TEMPORARY SHORING ON -L-
 FROM STA 507+50+/-, 40' RT
 TO STA 515+50+/-, 40' RT
 (SEE SHEET TMP-2TS6 FOR
 TEMPORARY SHORING NOTES)

SEE SHEET TMP-65A
 FOR SECTIONS

3/29/2022
 G:\50100191\NV5_L-5987B\TrafficControl\Tep\200_331_L-5987B_TMP-65_Phase III.dgn
 User:ST086227

APPROVED: *Lori D. Stouchko*
 DATE: _____
 SEAL
 034437
 ENGINEER
 LORI D. STOUCHKO

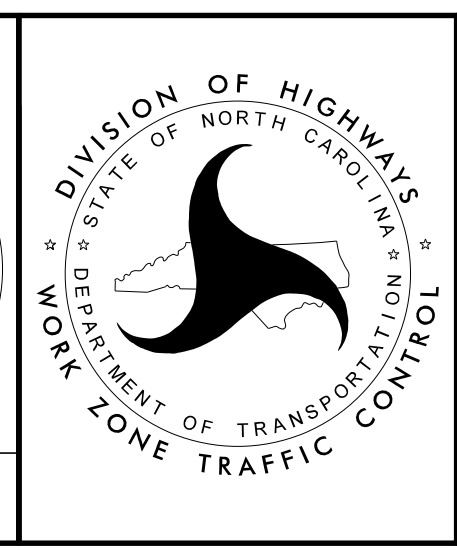

SECTION 1
 TEMPORARY TRAFFIC CONTROL
 PHASE III

DOCUMENT NOT CONSIDERED FINAL
 UNLESS ALL SIGNATURES COMPLETED