
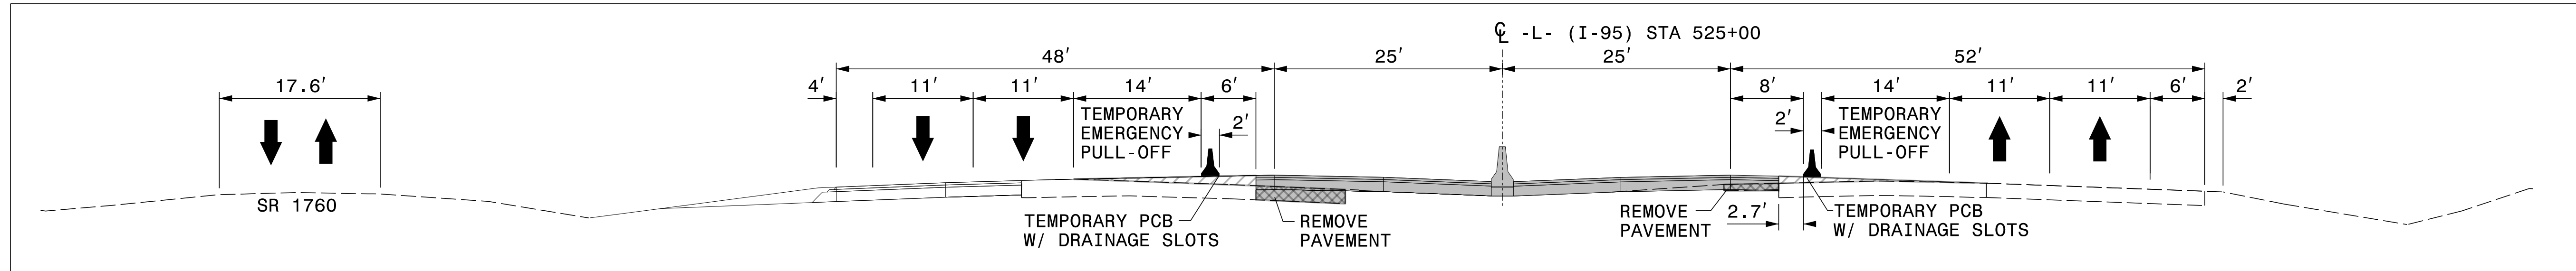


40

30

35

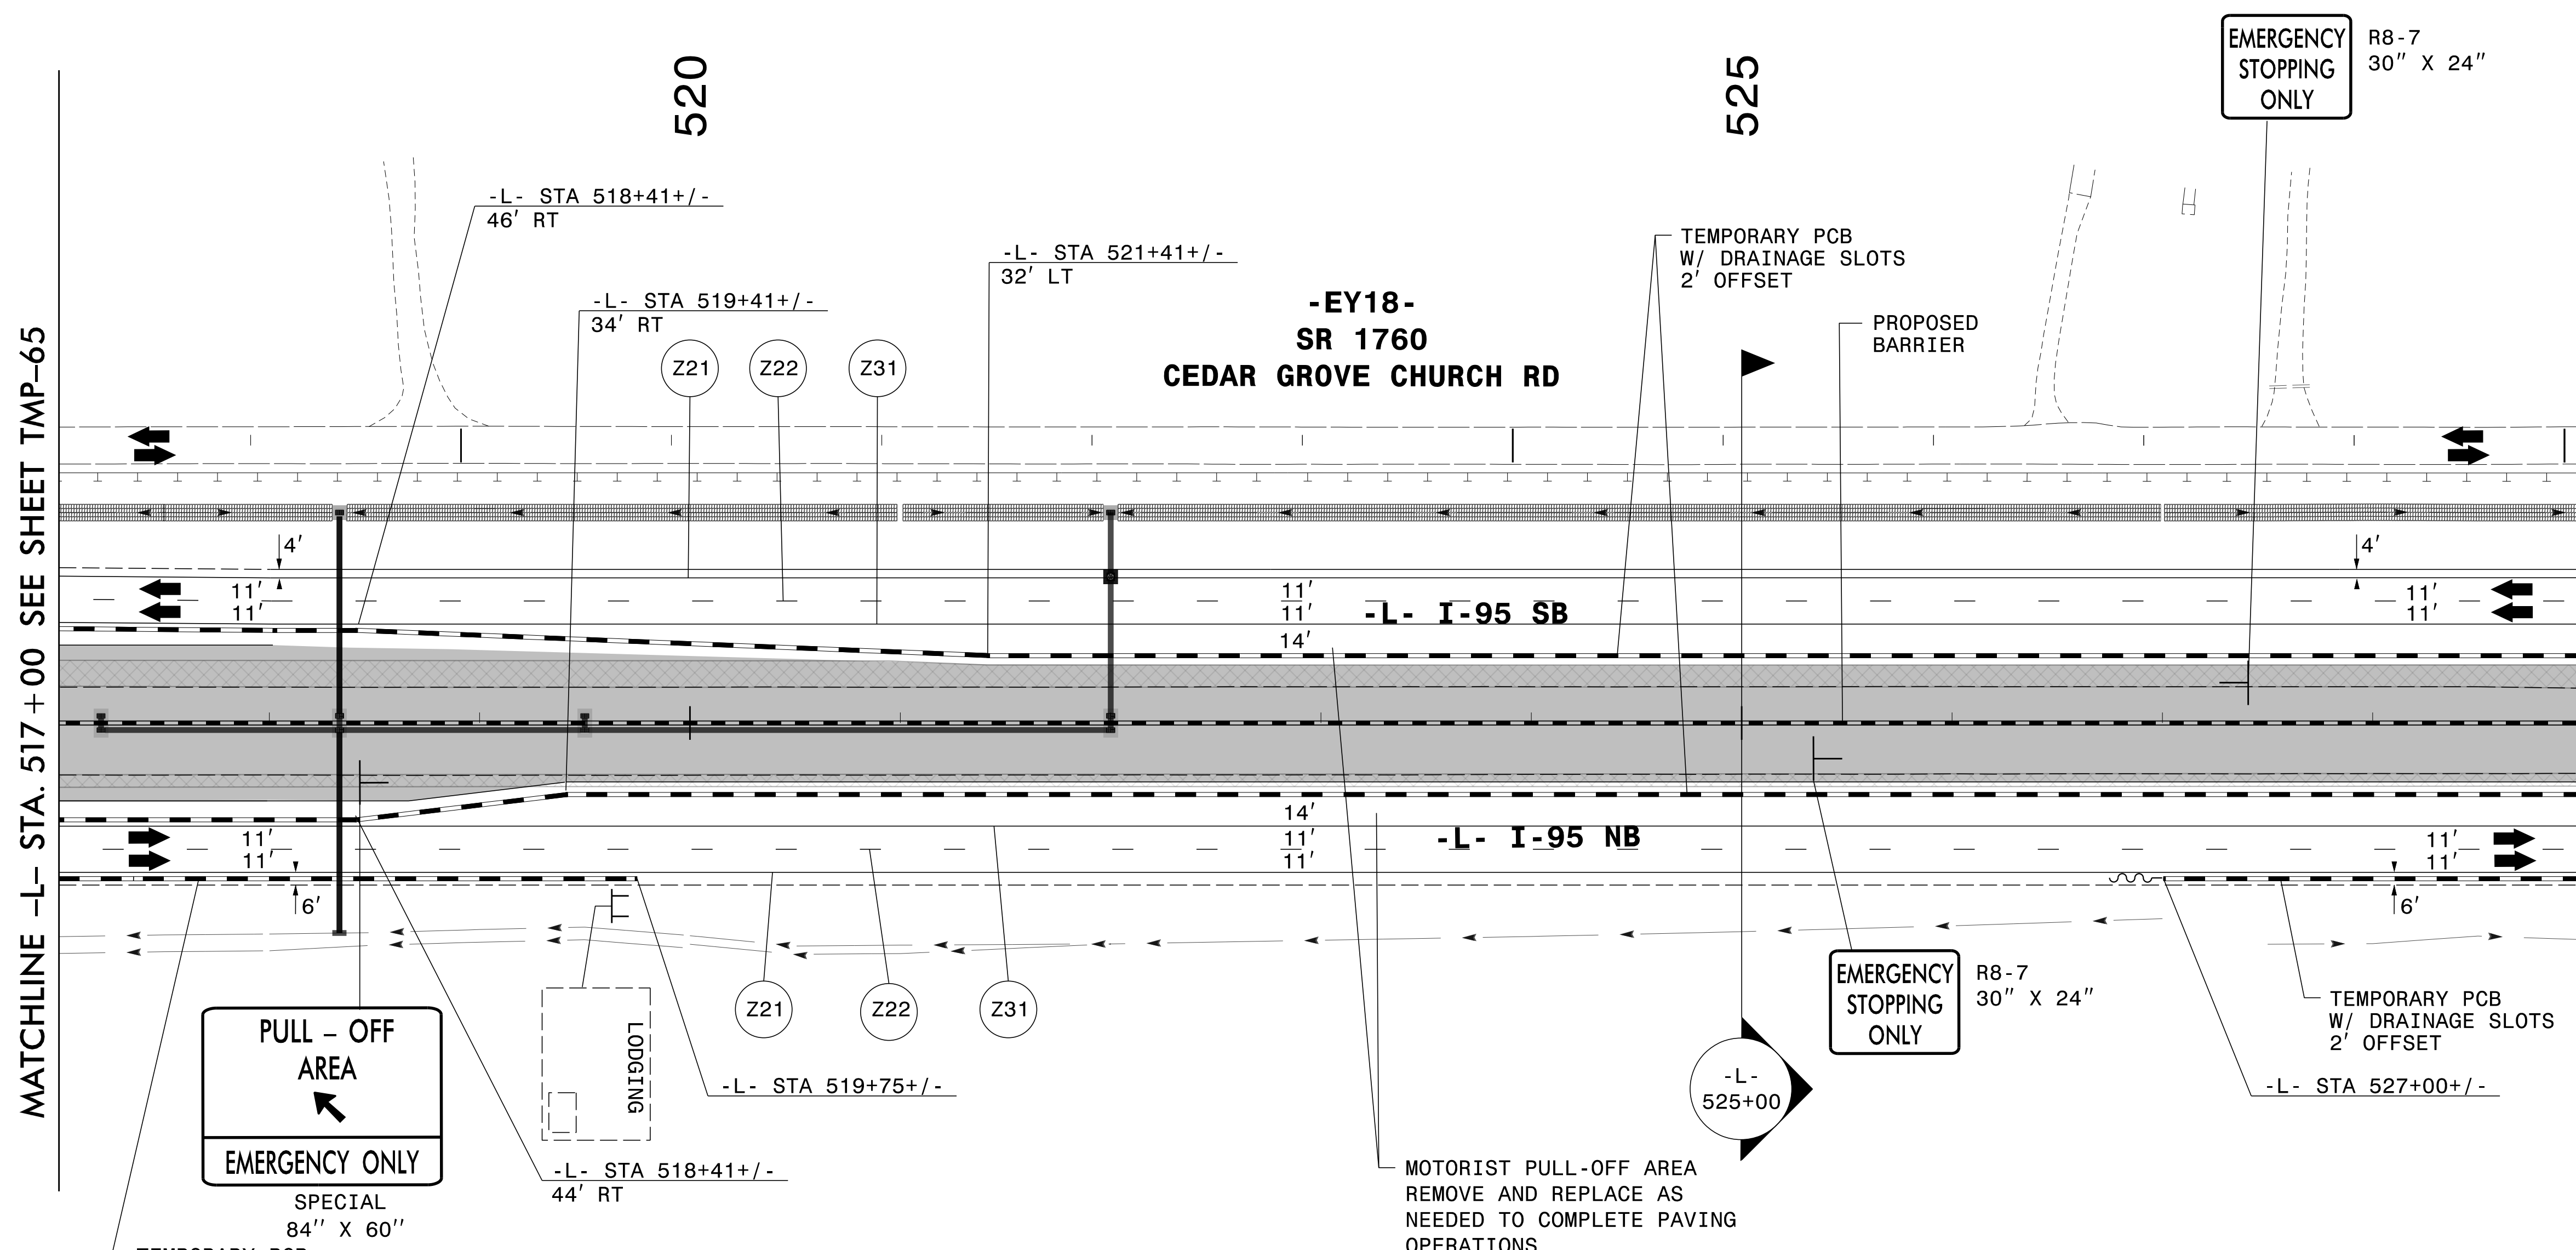


3/29/2022 G:\50100191_NV5_1-5987B\TrafficControl\Top\200_335_1-5987B-TMP-66_Phase III.dgn User:ST086227

DocuSigned by:
APPROVED: Lori D. Stouchko
AF571AAAF6411

DATE: _____

SEAL
034437
ENGINEER
LORI D. STOUCHKO

**DOCUMENT NOT CONSIDERED FINAL
UNLESS ALL SIGNATURES COMPLETED**

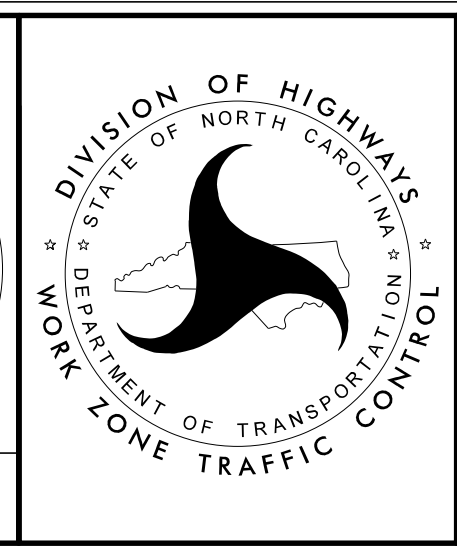

SECTION 1

**TEMPORARY TRAFFIC CONTROL
PHASE III**