


PLANS PREPARED FOR THE NCDOT BY:

**M** MOTT MACDONALD I & E, LLC  
 1101 HAYNES STREET, SUITE 101  
 RALEIGH, NC 27604  
**M** MOTT MACDONALD  
 NC LICENSE NO. F-0669

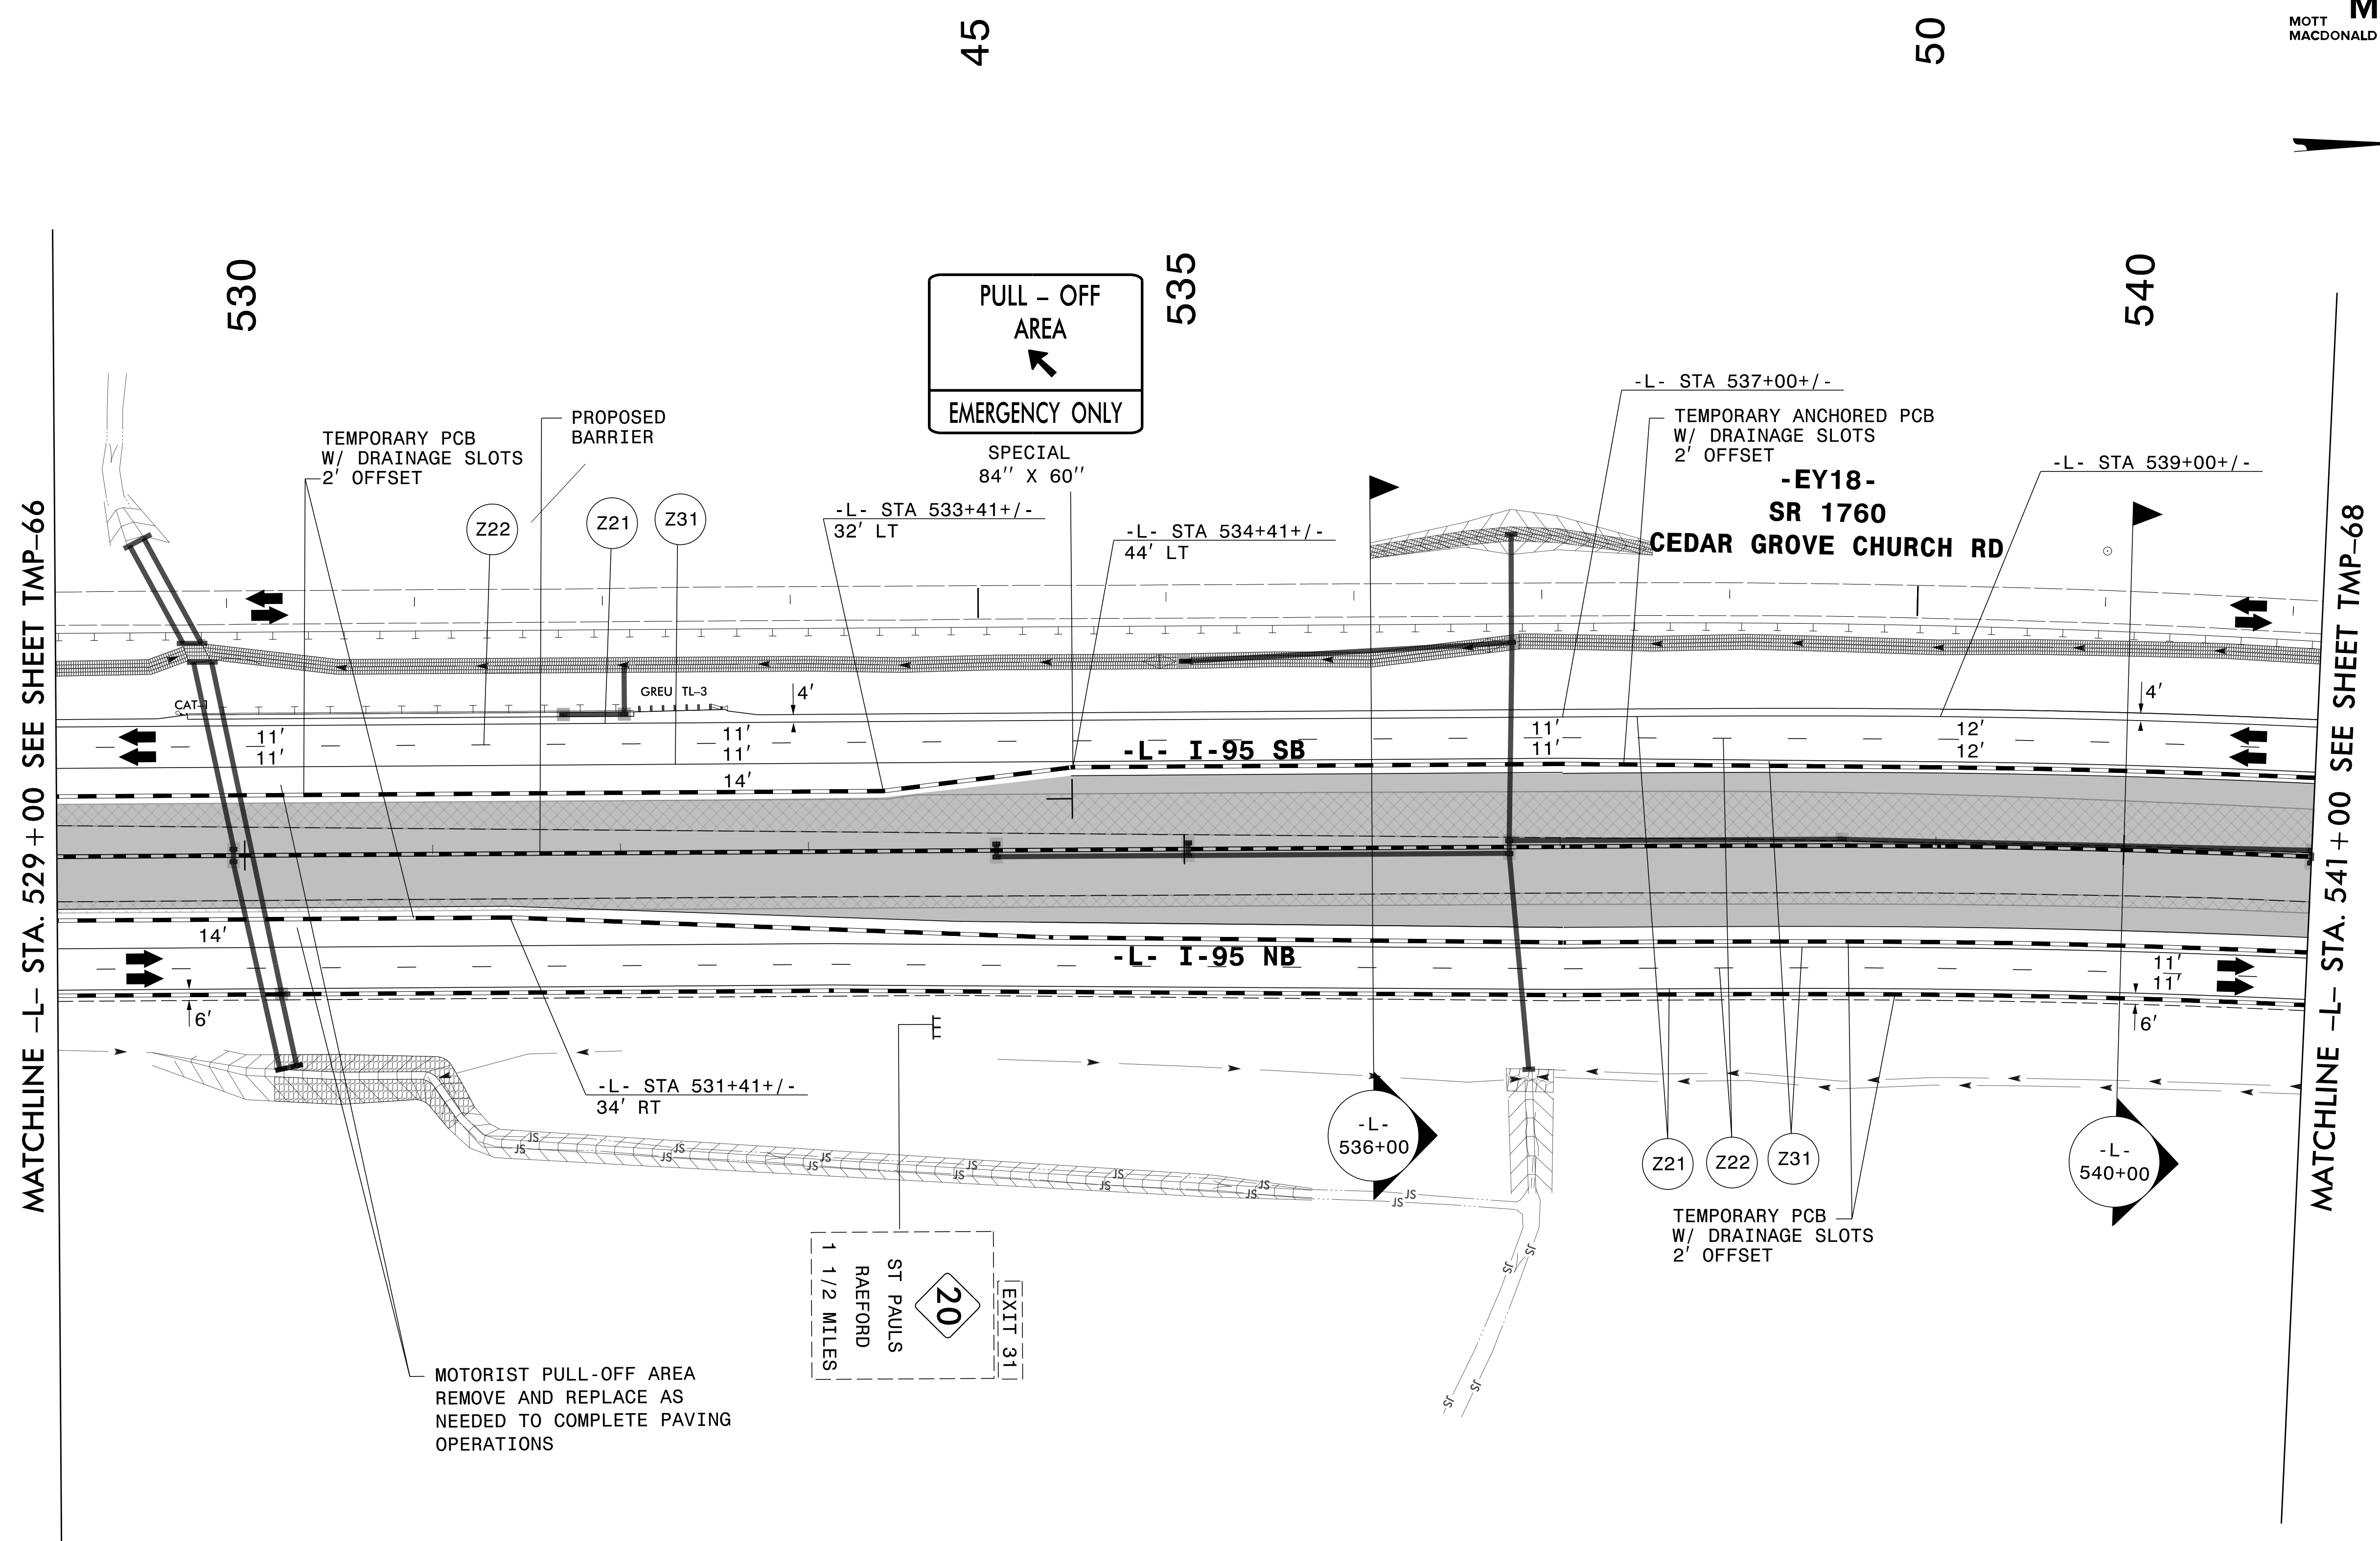

MATCHLINE -L- STA. 529 + 00 SEE SHEET TMP-66


MATCHLINE -L- STA. 541 + 00 SEE SHEET TMP-68

SEE SHEET TMP-67A FOR SECTIONS

DocuSigned by:  
 APPROVED: *Lois D. Stouchko*  
 AF571AAAF411

DATE: \_\_\_\_\_

**DOCUMENT NOT CONSIDERED FINAL UNLESS ALL SIGNATURES COMPLETED**

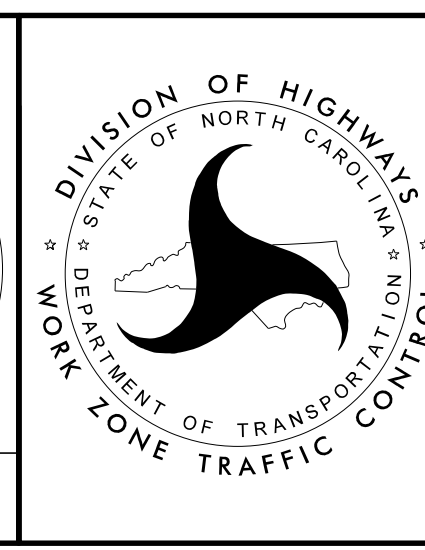

SECTION 1

TEMPORARY TRAFFIC CONTROL PHASE III

3/29/2022  
 G:\50100191\NV5\_I-5987B\TrafficControl\Tc\200\_337\_I-5987B-TMP-67\_Phase III.dgn  
 User:ST086227