


PLANS PREPARED FOR THE NCDOT BY:

M
M MOTT MACDONALD I & E, LLC
 1101 HAYNES STREET, SUITE 101
 RALEIGH, NC 27604
 MOTT MACDONALD NC LICENSE NO. F-0669

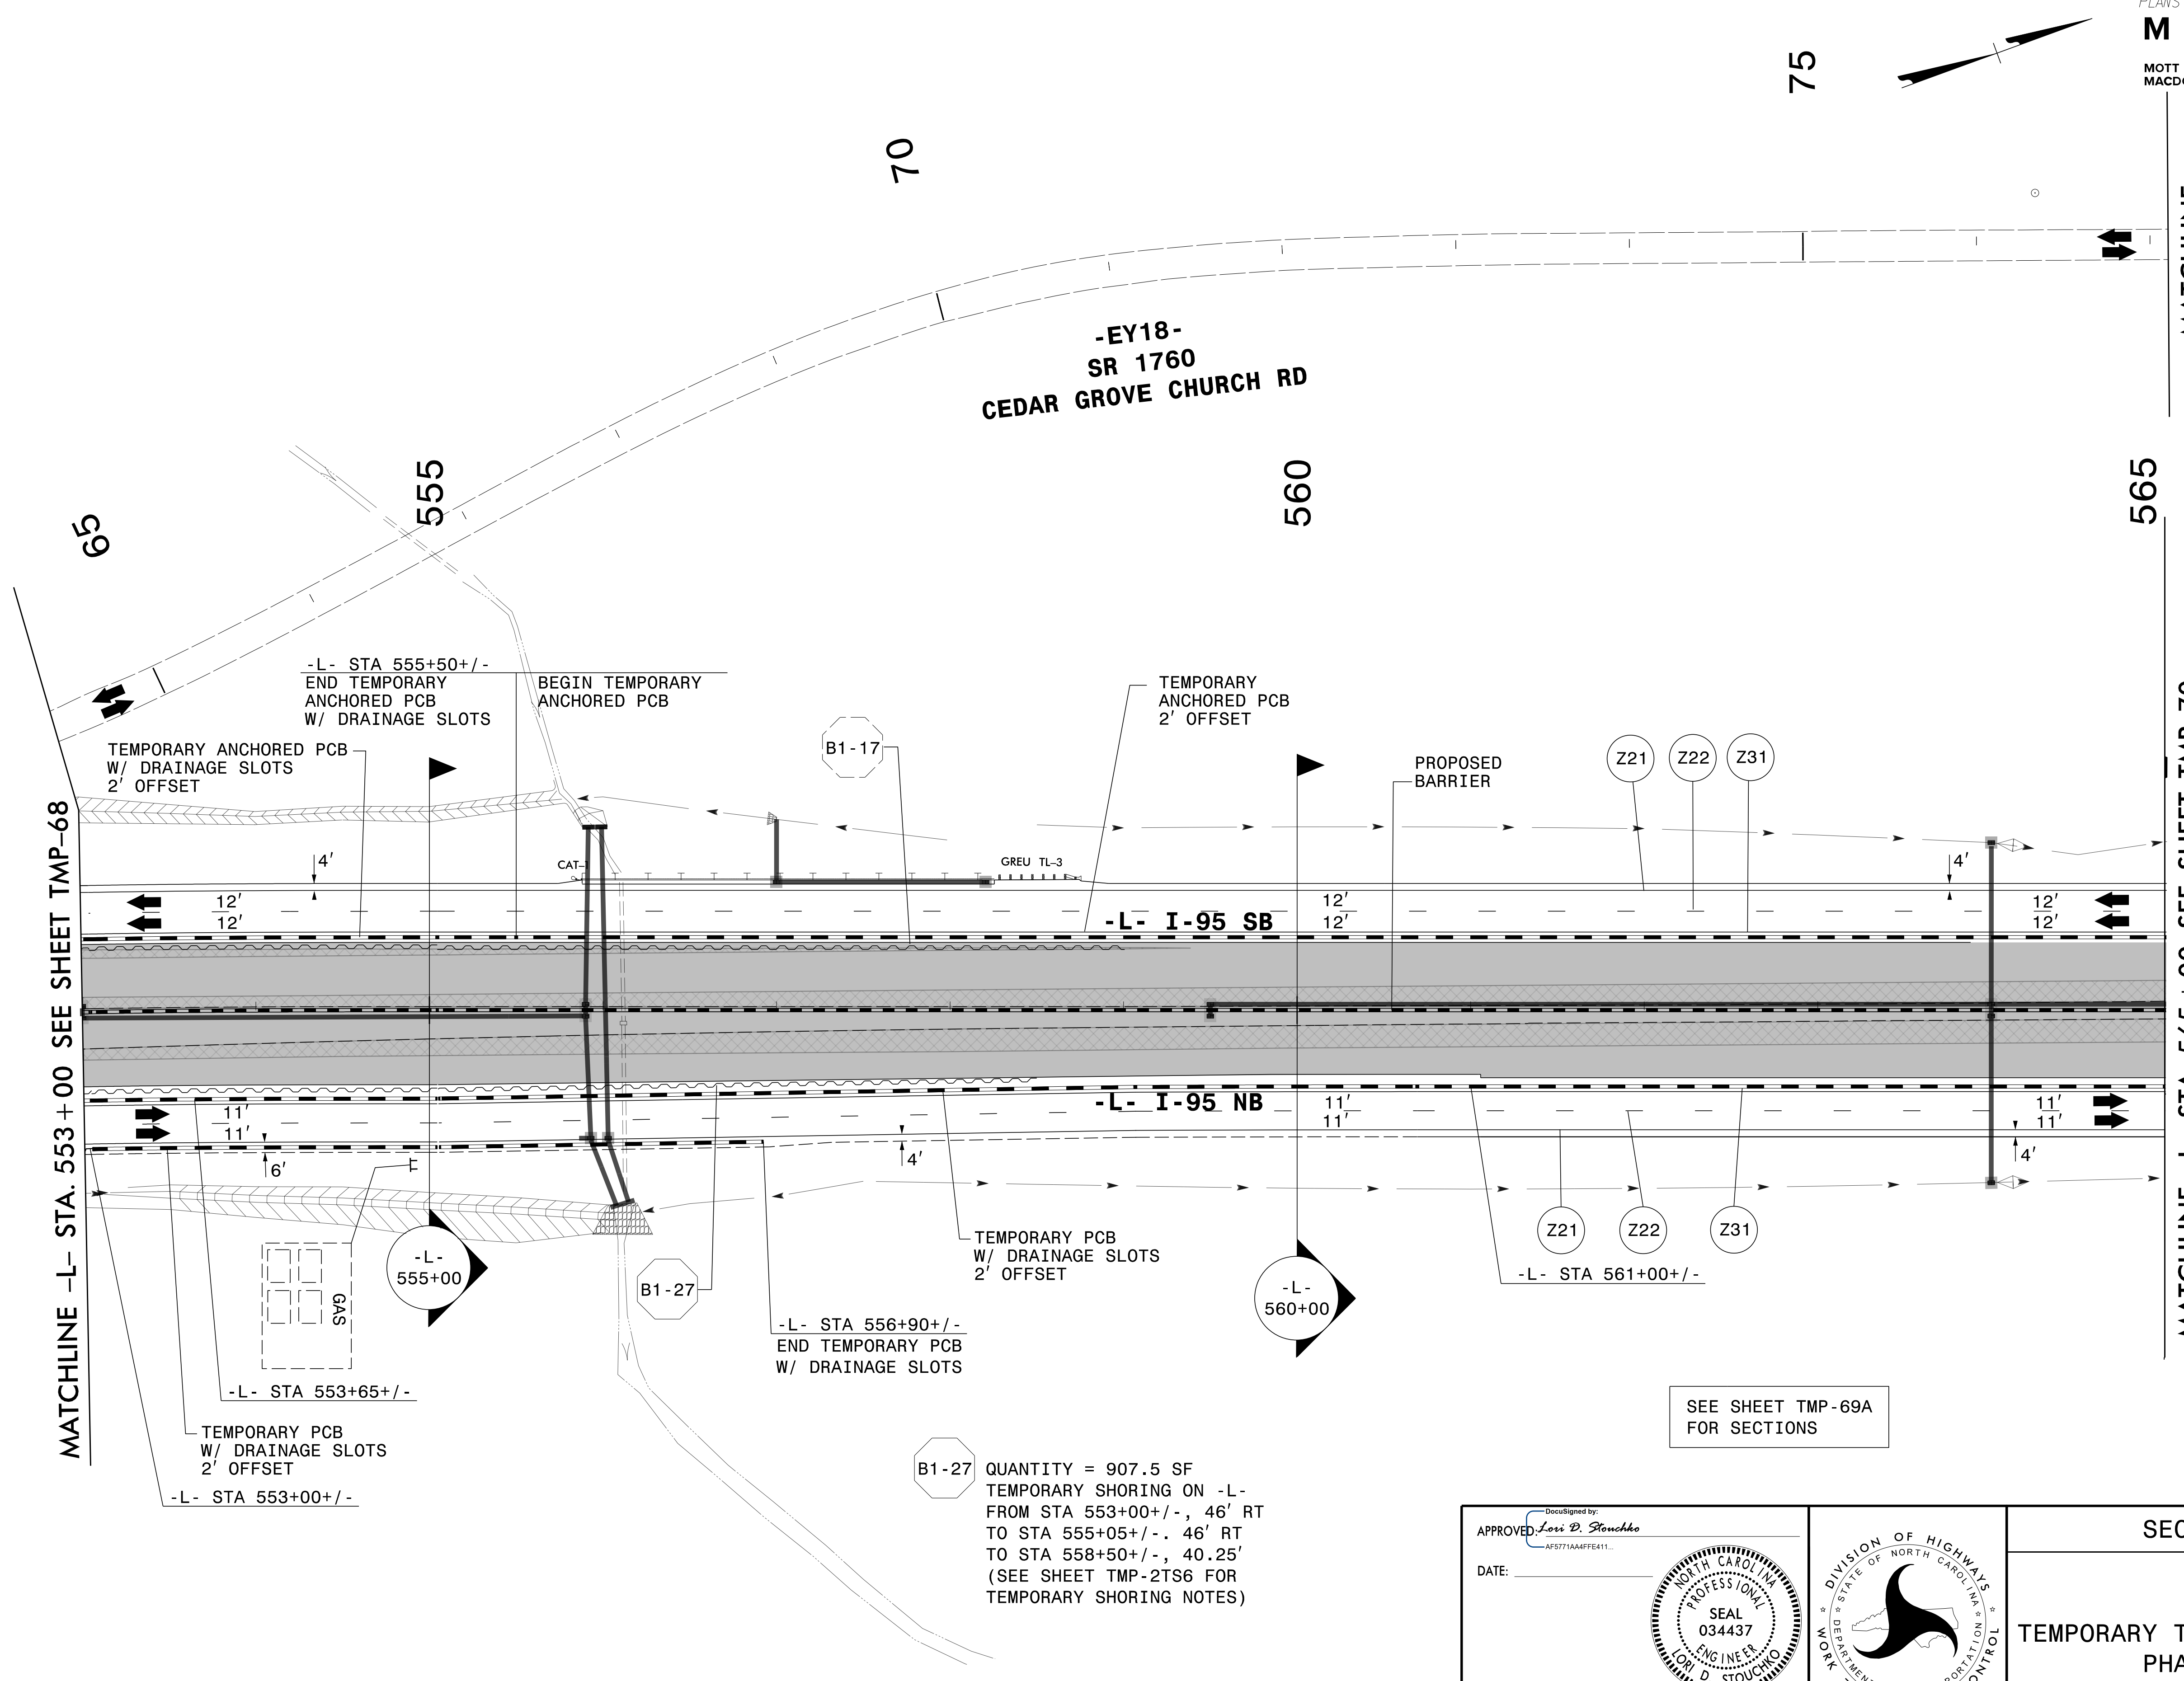

MATCHLINE -L- STA. 553 + 00 SEE SHEET TMP-68

MATCHLINE -L- STA. 565 + 00 SEE SHEET TMP-70

-EY18-
 SR 1760
 CEDAR GROVE CHURCH RD

-L- I-95 SB

-L- I-95 NB

B1-27 QUANTITY = 907.5 SF
 TEMPORARY SHORING ON -L-
 FROM STA 553+00+/-, 46' RT
 TO STA 555+05+/-, 46' RT
 TO STA 558+50+/-, 40.25'
 (SEE SHEET TMP-2TS6 FOR
 TEMPORARY SHORING NOTES)


SEE SHEET TMP-69A
 FOR SECTIONS

3/29/2022
 G:\50100191\NV5_L-5987B\TrafficControl\Top\200_345_L-5987B-TMP-69_Phase III.dgn
 User:ST086227

APPROVED: *Lori D. Stouckio*
AF571AAAF6411

DATE: _____

**DOCUMENT NOT CONSIDERED FINAL
 UNLESS ALL SIGNATURES COMPLETED**

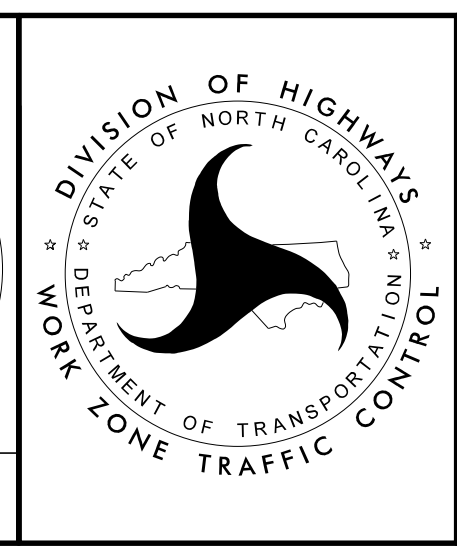

SECTION 1

TEMPORARY TRAFFIC CONTROL
 PHASE III