


PLANS PREPARED FOR THE NCDOT BY:
M MOTT MACDONALD I & E, LLC
 1101 HAYNES STREET, SUITE 101
 RALEIGH, NC 27604
M MOTT MACDONALD
 NC LICENSE NO. F-0669

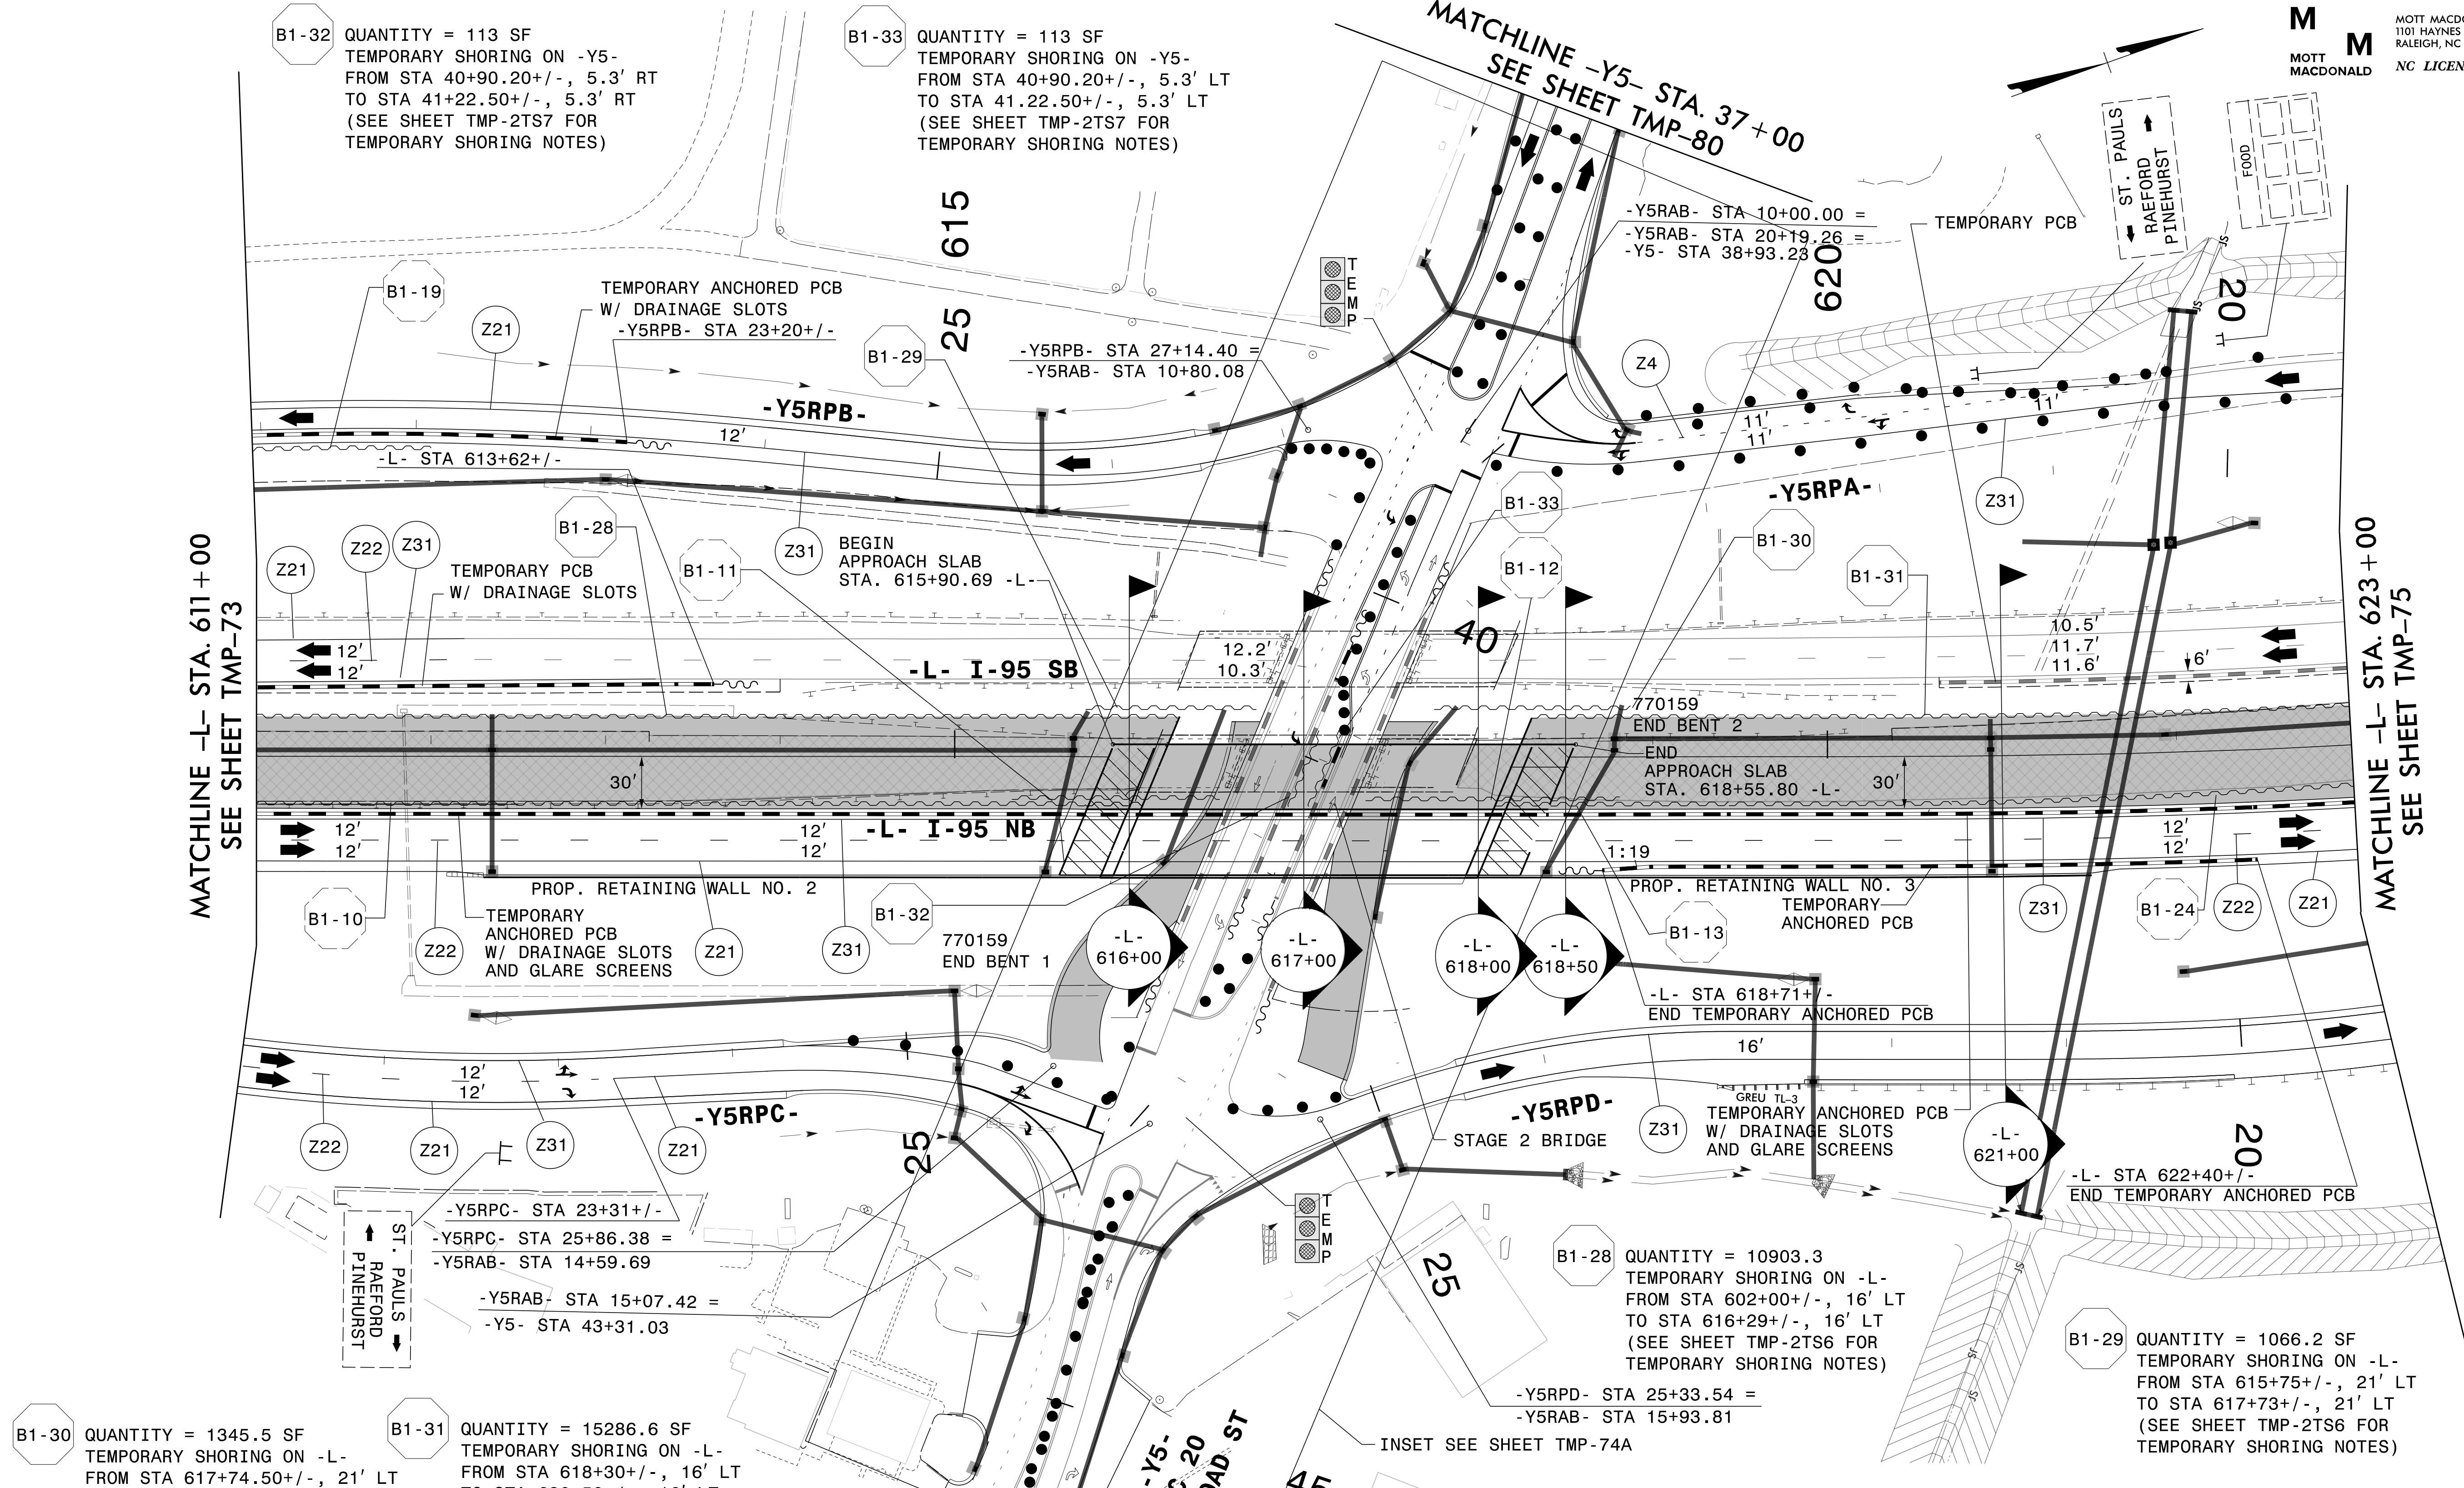

B1-32 QUANTITY = 113 SF
 TEMPORARY SHORING ON -Y5-
 FROM STA 40+90.20+/-, 5.3' RT
 TO STA 41+22.50+/-, 5.3' RT
 (SEE SHEET TMP-2TS7 FOR
 TEMPORARY SHORING NOTES)

B1-33 QUANTITY = 113 SF
 TEMPORARY SHORING ON -Y5-
 FROM STA 40+90.20+/-, 5.3' LT
 TO STA 41.22.50+/-, 5.3' LT
 (SEE SHEET TMP-2TS7 FOR
 TEMPORARY SHORING NOTES)

B1-30 QUANTITY = 1345.5 SF
 TEMPORARY SHORING ON -L-
 FROM STA 617+74.50+/-, 21' LT
 TO STA 618+87+/-, 21' LT
 (SEE SHEET TMP-2TS6 FOR
 TEMPORARY SHORING NOTES)

B1-31 QUANTITY = 15286.6 SF
 TEMPORARY SHORING ON -L-
 FROM STA 618+30+/-, 16' LT
 TO STA 630+50+/-, 16' LT
 (SEE SHEET TMP-2TS7 FOR
 TEMPORARY SHORING NOTES)


B1-28 QUANTITY = 10903.3
 TEMPORARY SHORING ON -L-
 FROM STA 602+00+/-, 16' LT
 TO STA 616+29+/-, 16' LT
 (SEE SHEET TMP-2TS6 FOR
 TEMPORARY SHORING NOTES)

B1-29 QUANTITY = 1066.2 SF
 TEMPORARY SHORING ON -L-
 FROM STA 615+75+/-, 21' LT
 TO STA 617+73+/-, 21' LT
 (SEE SHEET TMP-2TS6 FOR
 TEMPORARY SHORING NOTES)

SEE SHEET TMP-74A FOR -Y5- INSERT
 SEE SHEET TMP-74B AND TMP-74C FOR
 SECTIONS

APPROVED: *Lois D. Stoucho*
 DATE: _____

**DOCUMENT NOT CONSIDERED FINAL
 UNLESS ALL SIGNATURES COMPLETED**

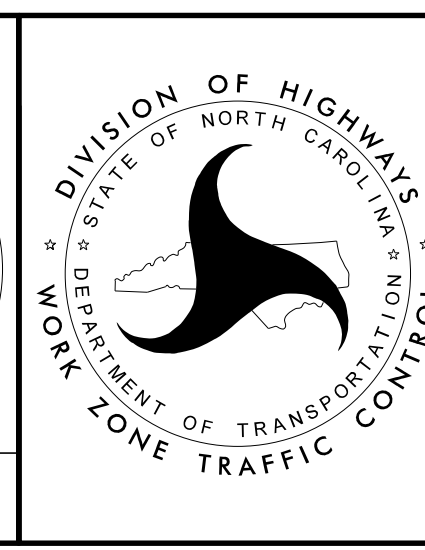

SECTION 1
**TEMPORARY TRAFFIC CONTROL
 PHASE III**

3/29/2022
 G:\50100191\NV5_L-5987B\TrafficControl\Tc\200_367_L-5987B-TMP-74_Phase III.dgn
 User:ST086227