


PLANS PREPARED FOR THE NCDOT BY:

**M** MOTT MACDONALD I & E, LLC  
 1101 HAYNES STREET, SUITE 101  
 RALEIGH, NC 27604  
**M** MOTT MACDONALD  
 NC LICENSE NO. F-0669

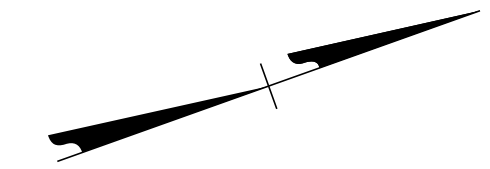

- 1
- 2
- 3
- 4
- 5
- 6

MAINTAIN BRIDGE CLEARANCE WARNING SIGNS AS DIRECTED BY ENGINEER. FIELD VERIFY HEIGHT AS DIRECTED BY ENGINEER.

W12-2  
48" X 48"

R5-1  
30" X 30"

R3-2  
24" X 24"

R6-1 L  
36" X 12"

R1-2  
48" x 48" x 48"  
SEE SIGNAL PLANS

R4-7  
24" X 30"

-Y5RPC- STA 25+86.38 =  
-Y5RAB- STA 14+59.69

-Y5RAB- STA 15+07.42 =  
-Y5- STA 43+31.03

-Y5- STA 43+38+/-  
32' RT

-Y5RPB- STA 27+14.40 =  
-Y5RAB- STA 10+80.08

-Y5- STA 39+38+/-  
32.6' RT

-Y5- STA 39+00+/-  
16.9' RT

-Y5- STA 39+09+/-  
19.1' RT

-Y5- STA 39+66+/-  
25.8' RT

-Y5- STA 40+16+/-  
11.3' RT

-Y5- STA 40+93+/-

BEGIN APPROACH SLAB  
STA. 615+90.69 -L-

-L- I-95 NB

B1-32

-Y5RPC-

P40

-Y5-  
NC 20  
W BROAD ST

-Y5RPB-

P1

P5

P4

P1

P1

P1

P61

P40

P40

P40

P40

P40

P40

P40

P40

P40

P40

P40

P13

P5

P61

P5

P4

P2

P13

P2

P2

P2

P2

P2

P2

P2

P2

P61

P61

P20

P4

P2

P13

P2

P13

P2

P2

P2

P2

P2

P2

P2

-Y5RPA-

-Y5- STA 39+15+/-  
7.5' LT

-Y5- STA 39+30+/-  
2' RT

-Y5- STA 39+43.5+/-  
9.6' RT

-Y5- STA 39+94+/-  
10.7' LT

-L- I-95 SB

-Y5- STA 40+55+/-  
0.3' LT

END APPROACH SLAB  
STA. 618+55.80 -L-

-Y5- STA 40+65+/-

-L- I-95 NB

-Y5- STA 40+78+/-  
11.3' LT

B1-33

-Y5RPD-

B1-32

B1-33

B1-32

B1-33

B1-32

B1-33

B1-32

B1-33

B1-32

B1-33

B1-32

B1-33

B1-32

B1-33

B1-32

T 06-1365T5  
E SEE SIGNAL PLANS  
M  
P

B1-32 QUANTITY = 113 SF  
TEMPORARY SHORING ON -Y5-  
FROM STA 40+90.20+/-, 5.3' RT  
TO STA 41+22.50+/-, 5.3' RT  
(SEE SHEET TMP-2TS7 FOR  
TEMPORARY SHORING NOTES)

B1-33 QUANTITY = 113 SF  
TEMPORARY SHORING ON -Y5-  
FROM STA 40+90.20+/-, 5.3' LT  
TO STA 41.22.50+/-, 5.3' LT  
(SEE SHEET TMP-2TS7 FOR  
TEMPORARY SHORING NOTES)

T 06-1366T5  
E SEE SIGNAL PLANS  
M  
P

-Y5RPD- STA 25+33.54 =  
-Y5RAB- STA 15+93.81

DocuSigned by:  
APPROVED *Lori D. Stouchko*  
AF571AAFF411

DATE: \_\_\_\_\_

**DOCUMENT NOT CONSIDERED FINAL  
UNLESS ALL SIGNATURES COMPLETED**

SECTION 1

TEMPORARY TRAFFIC CONTROL  
PHASE III  
-Y5- INSET

3/29/2022  
 G:\50100191\NV5\_1-5987B\TrafficControl\Tc\200\_369\_1-5987B-TMP-74A\_Phase III\_14.dgn  
 User:ST086227