
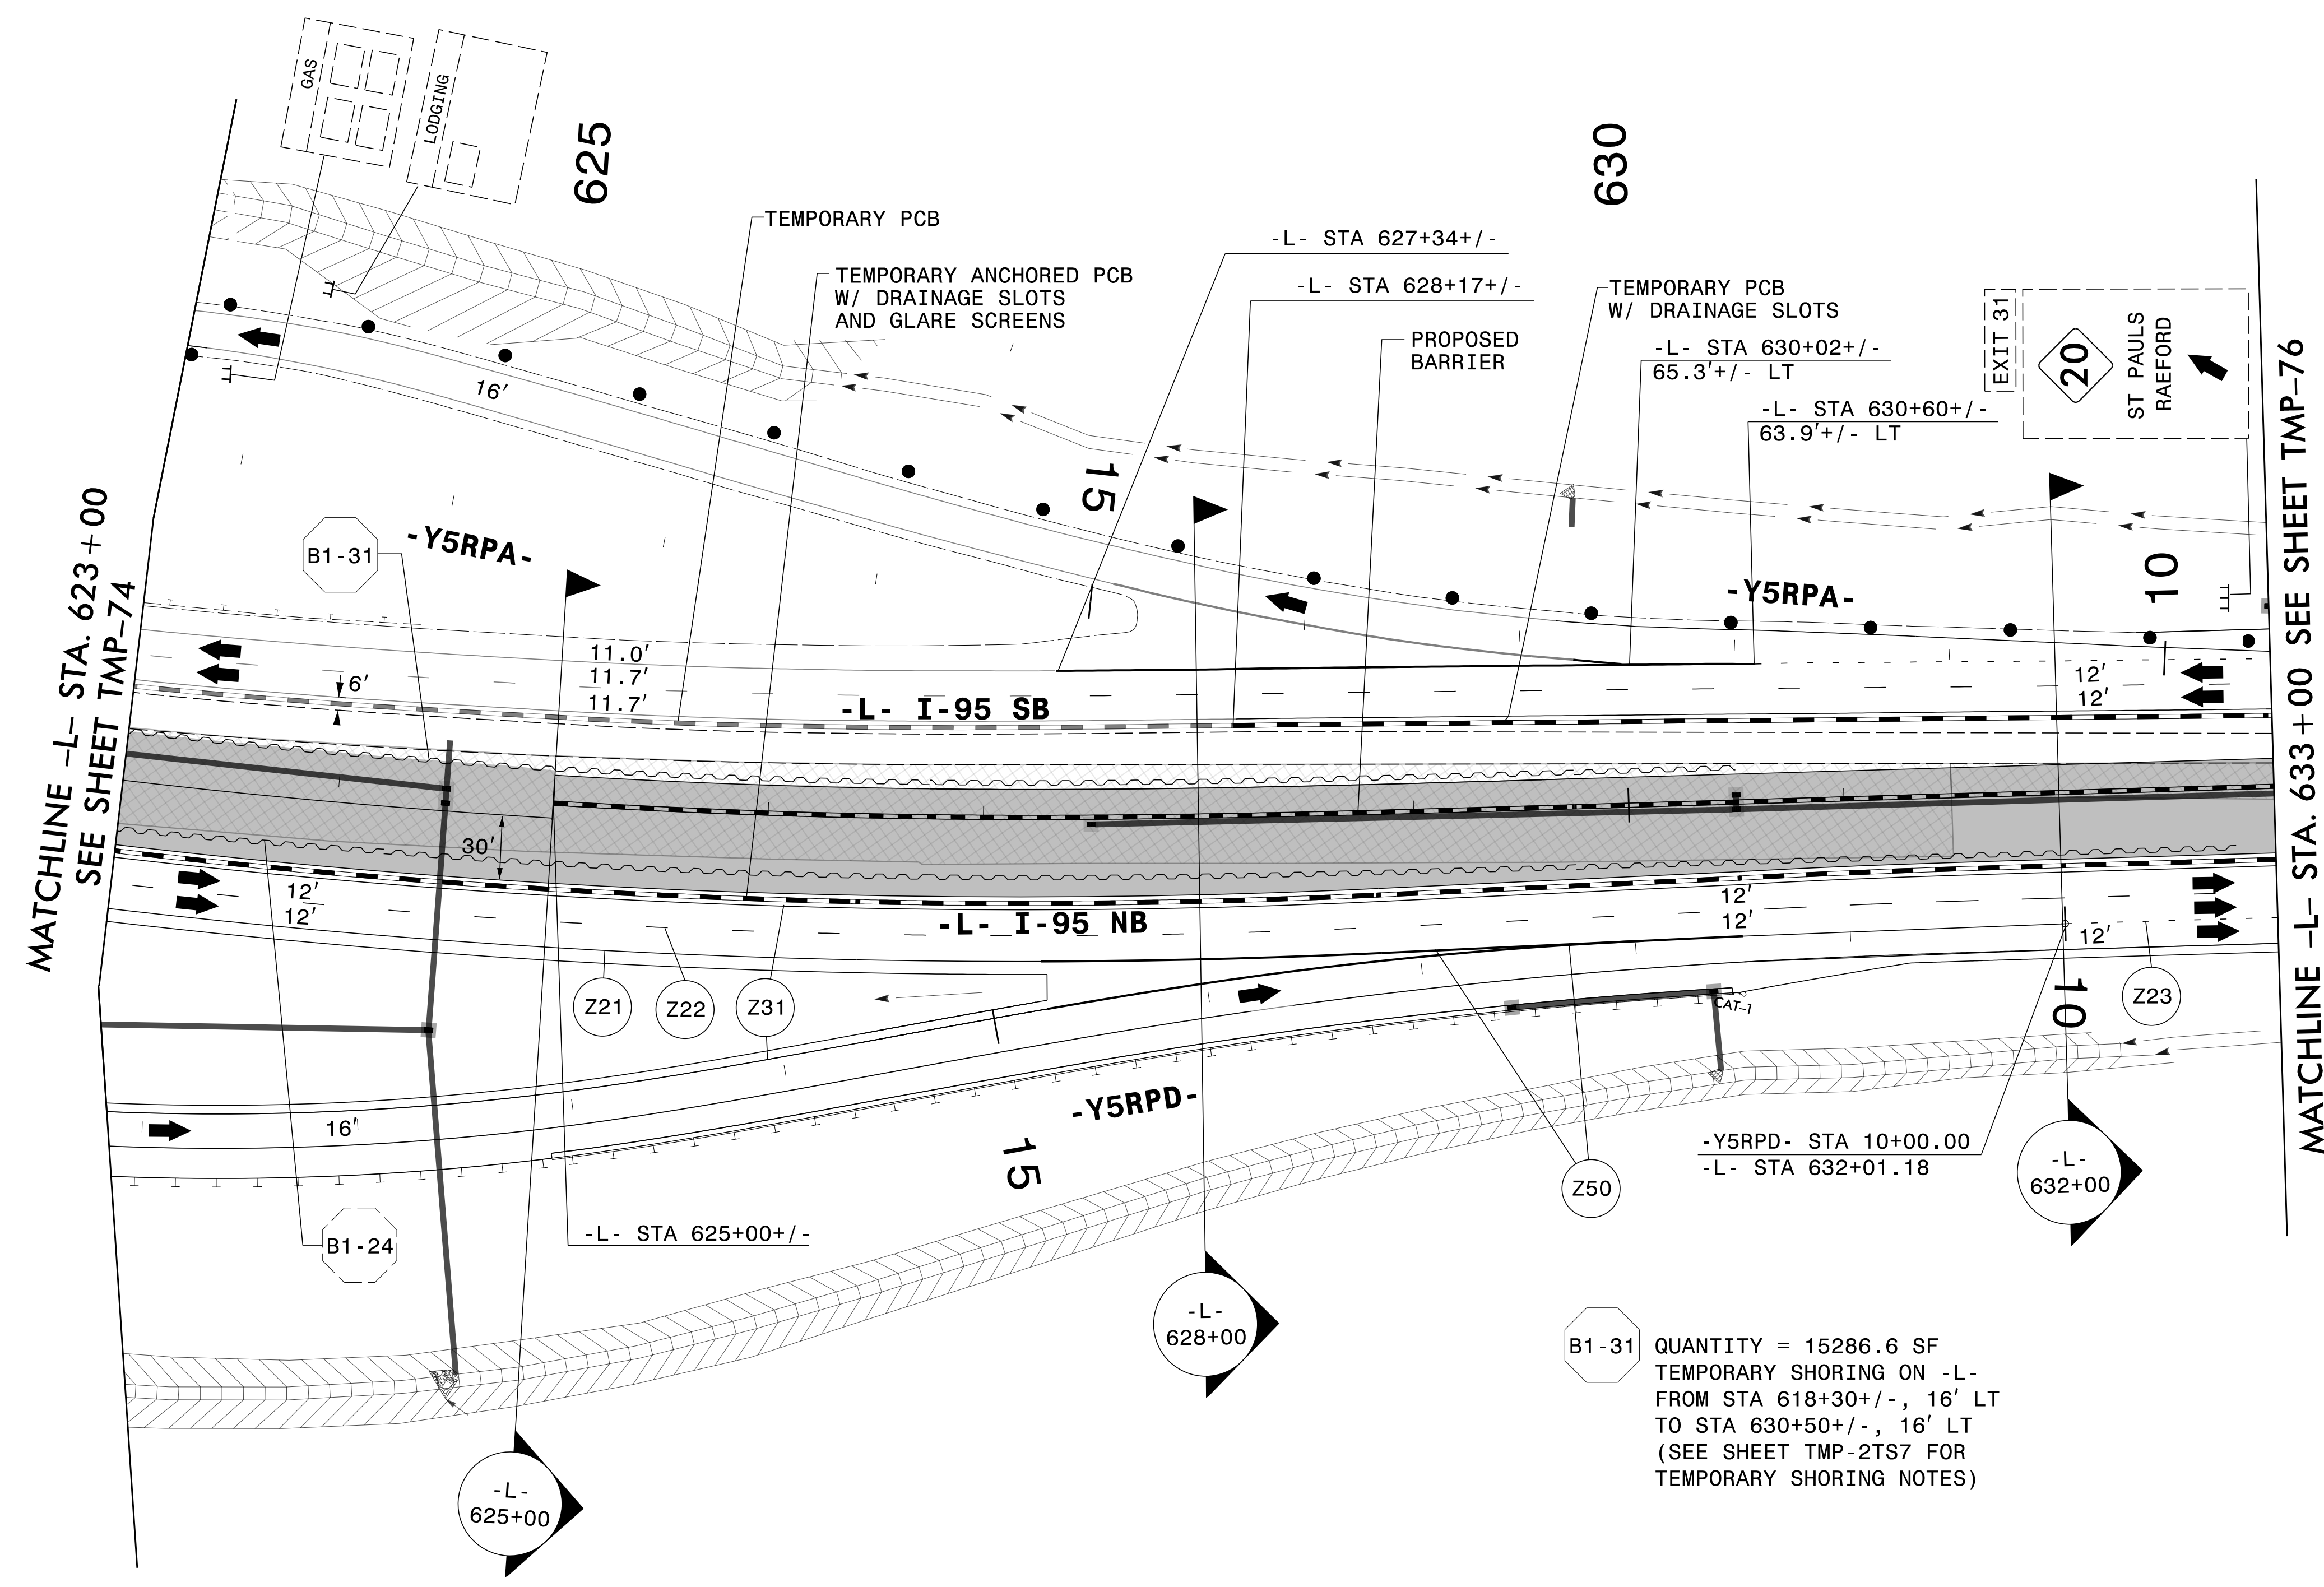


PROJ. REFERENCE NO.	SHEET NO.
I-5987B	TMP-75

PLANS PREPARED FOR THE NCDOT BY:

M MOTT MACDONALD I & E, LLC
 1101 HAYNES STREET, SUITE 101
 RALEIGH, NC 27604
M MOTT MACDONALD NC LICENSE NO. F-0669

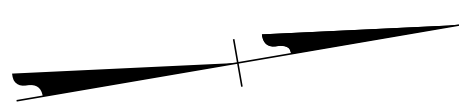

MATCHLINE -L- STA. 623+00
SEE SHEET TMP-74

MATCHLINE -L- STA. 633+00 SEE SHEET TMP-76


B1-31 QUANTITY = 15286.6 SF
 TEMPORARY SHORING ON -L-
 FROM STA 618+30+/-, 16' LT
 TO STA 630+50+/-, 16' LT
 (SEE SHEET TMP-2TS7 FOR
 TEMPORARY SHORING NOTES)

SEE SHEET TMP-75A
FOR SECTIONS

3/29/2022
 G:\50100191\NV5_1-5987B\TrafficControl\Top\200_375_1-5987B_TMP-75_Phase III.dgn
 User:ST086227

APPROVED: *Lois D. Stouchko*
 DATE: _____

**DOCUMENT NOT CONSIDERED FINAL
 UNLESS ALL SIGNATURES COMPLETED**

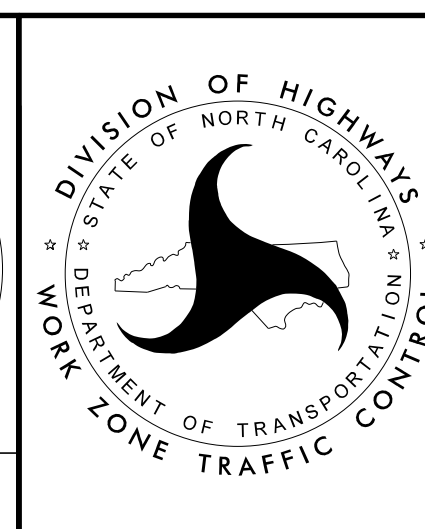

SECTION 1
 TEMPORARY TRAFFIC CONTROL
 PHASE III