
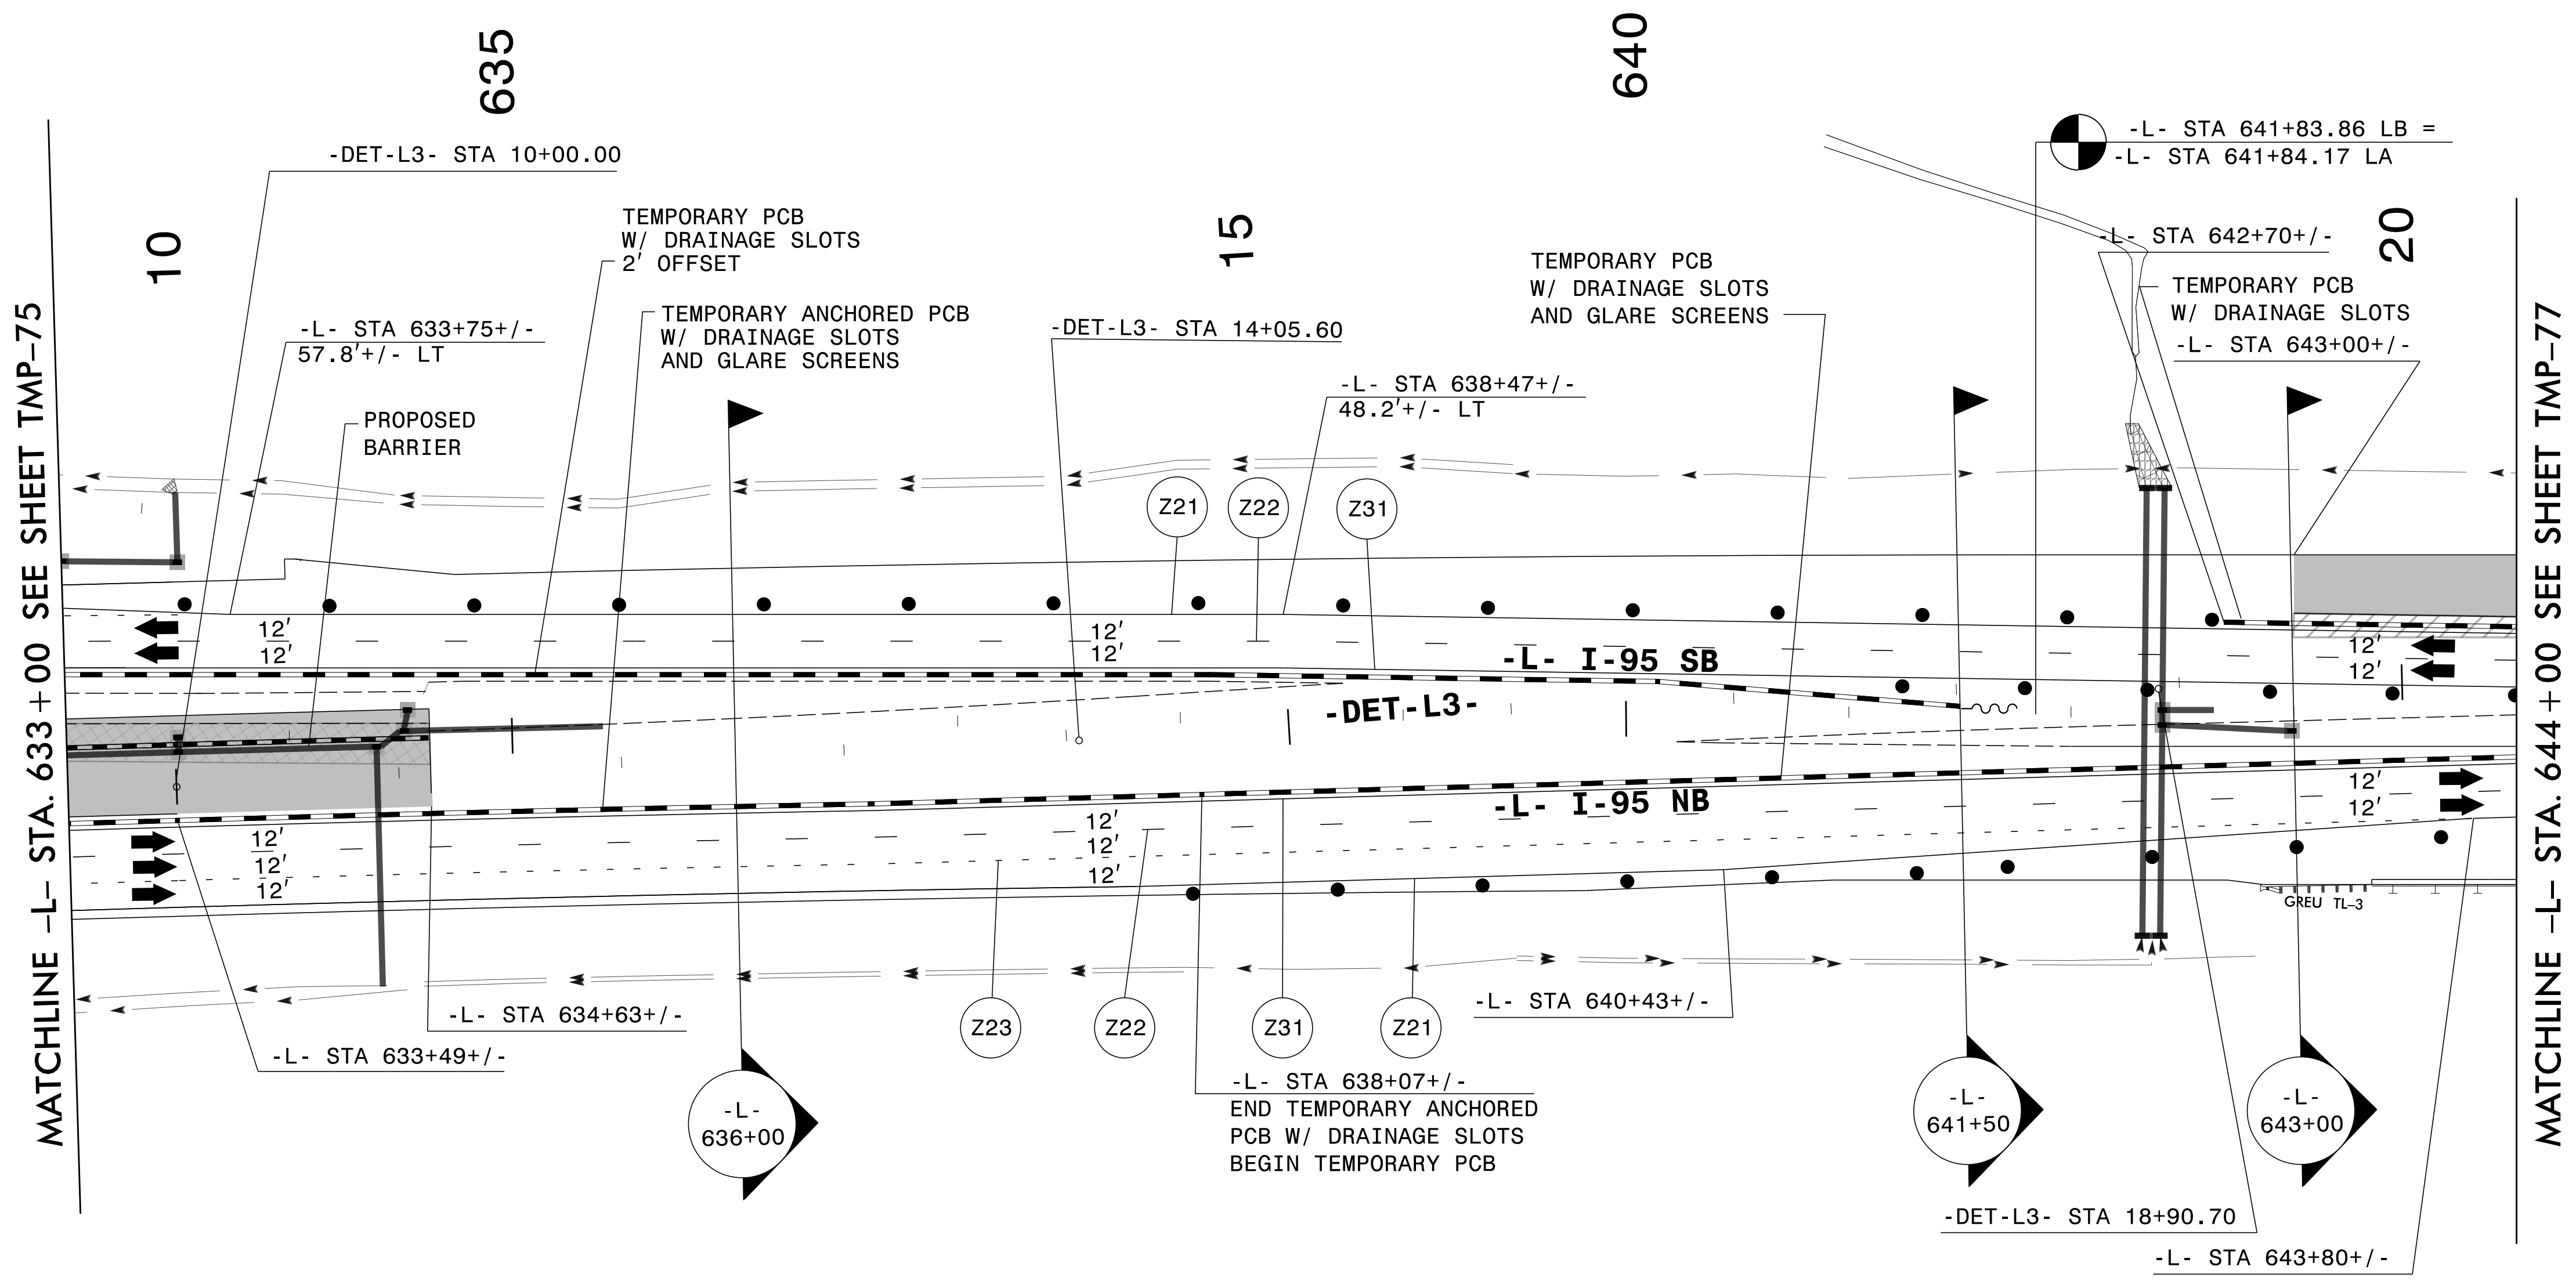


PROJ. REFERENCE NO.	SHEET NO.
I-5987B	TMP-76

PLANS PREPARED FOR THE NCDOT BY:

M MOTT MACDONALD I & E, LLC
 1101 HAYNES STREET, SUITE 101
 RALEIGH, NC 27604
M MOTT MACDONALD
 NC LICENSE NO. F-0669

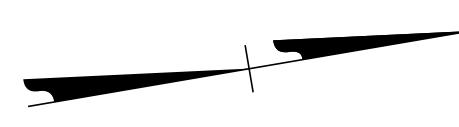

MATCHLINE -L- STA. 633 + 00 SEE SHEET TMP-75


MATCHLINE -L- STA. 644 + 00 SEE SHEET TMP-77

SEE SHEET TMP-76A
FOR SECTIONS

3/29/2022
 G:\50100191\NV5_L-5987B\TrafficControl\Tc\200_379_L-5987B-TMP-76_Phase III.dgn
 User:ST086227

DocuSigned by:
 APPROVED: *Lori D. Stouchko*
 AF571AAAF411
 DATE: _____

**DOCUMENT NOT CONSIDERED FINAL
 UNLESS ALL SIGNATURES COMPLETED**

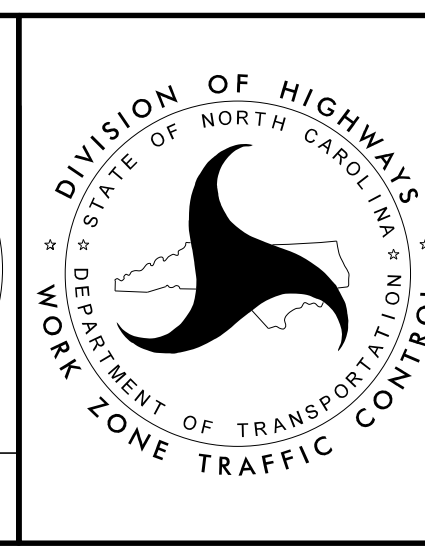

SECTION 1

**TEMPORARY TRAFFIC CONTROL
 PHASE III**