
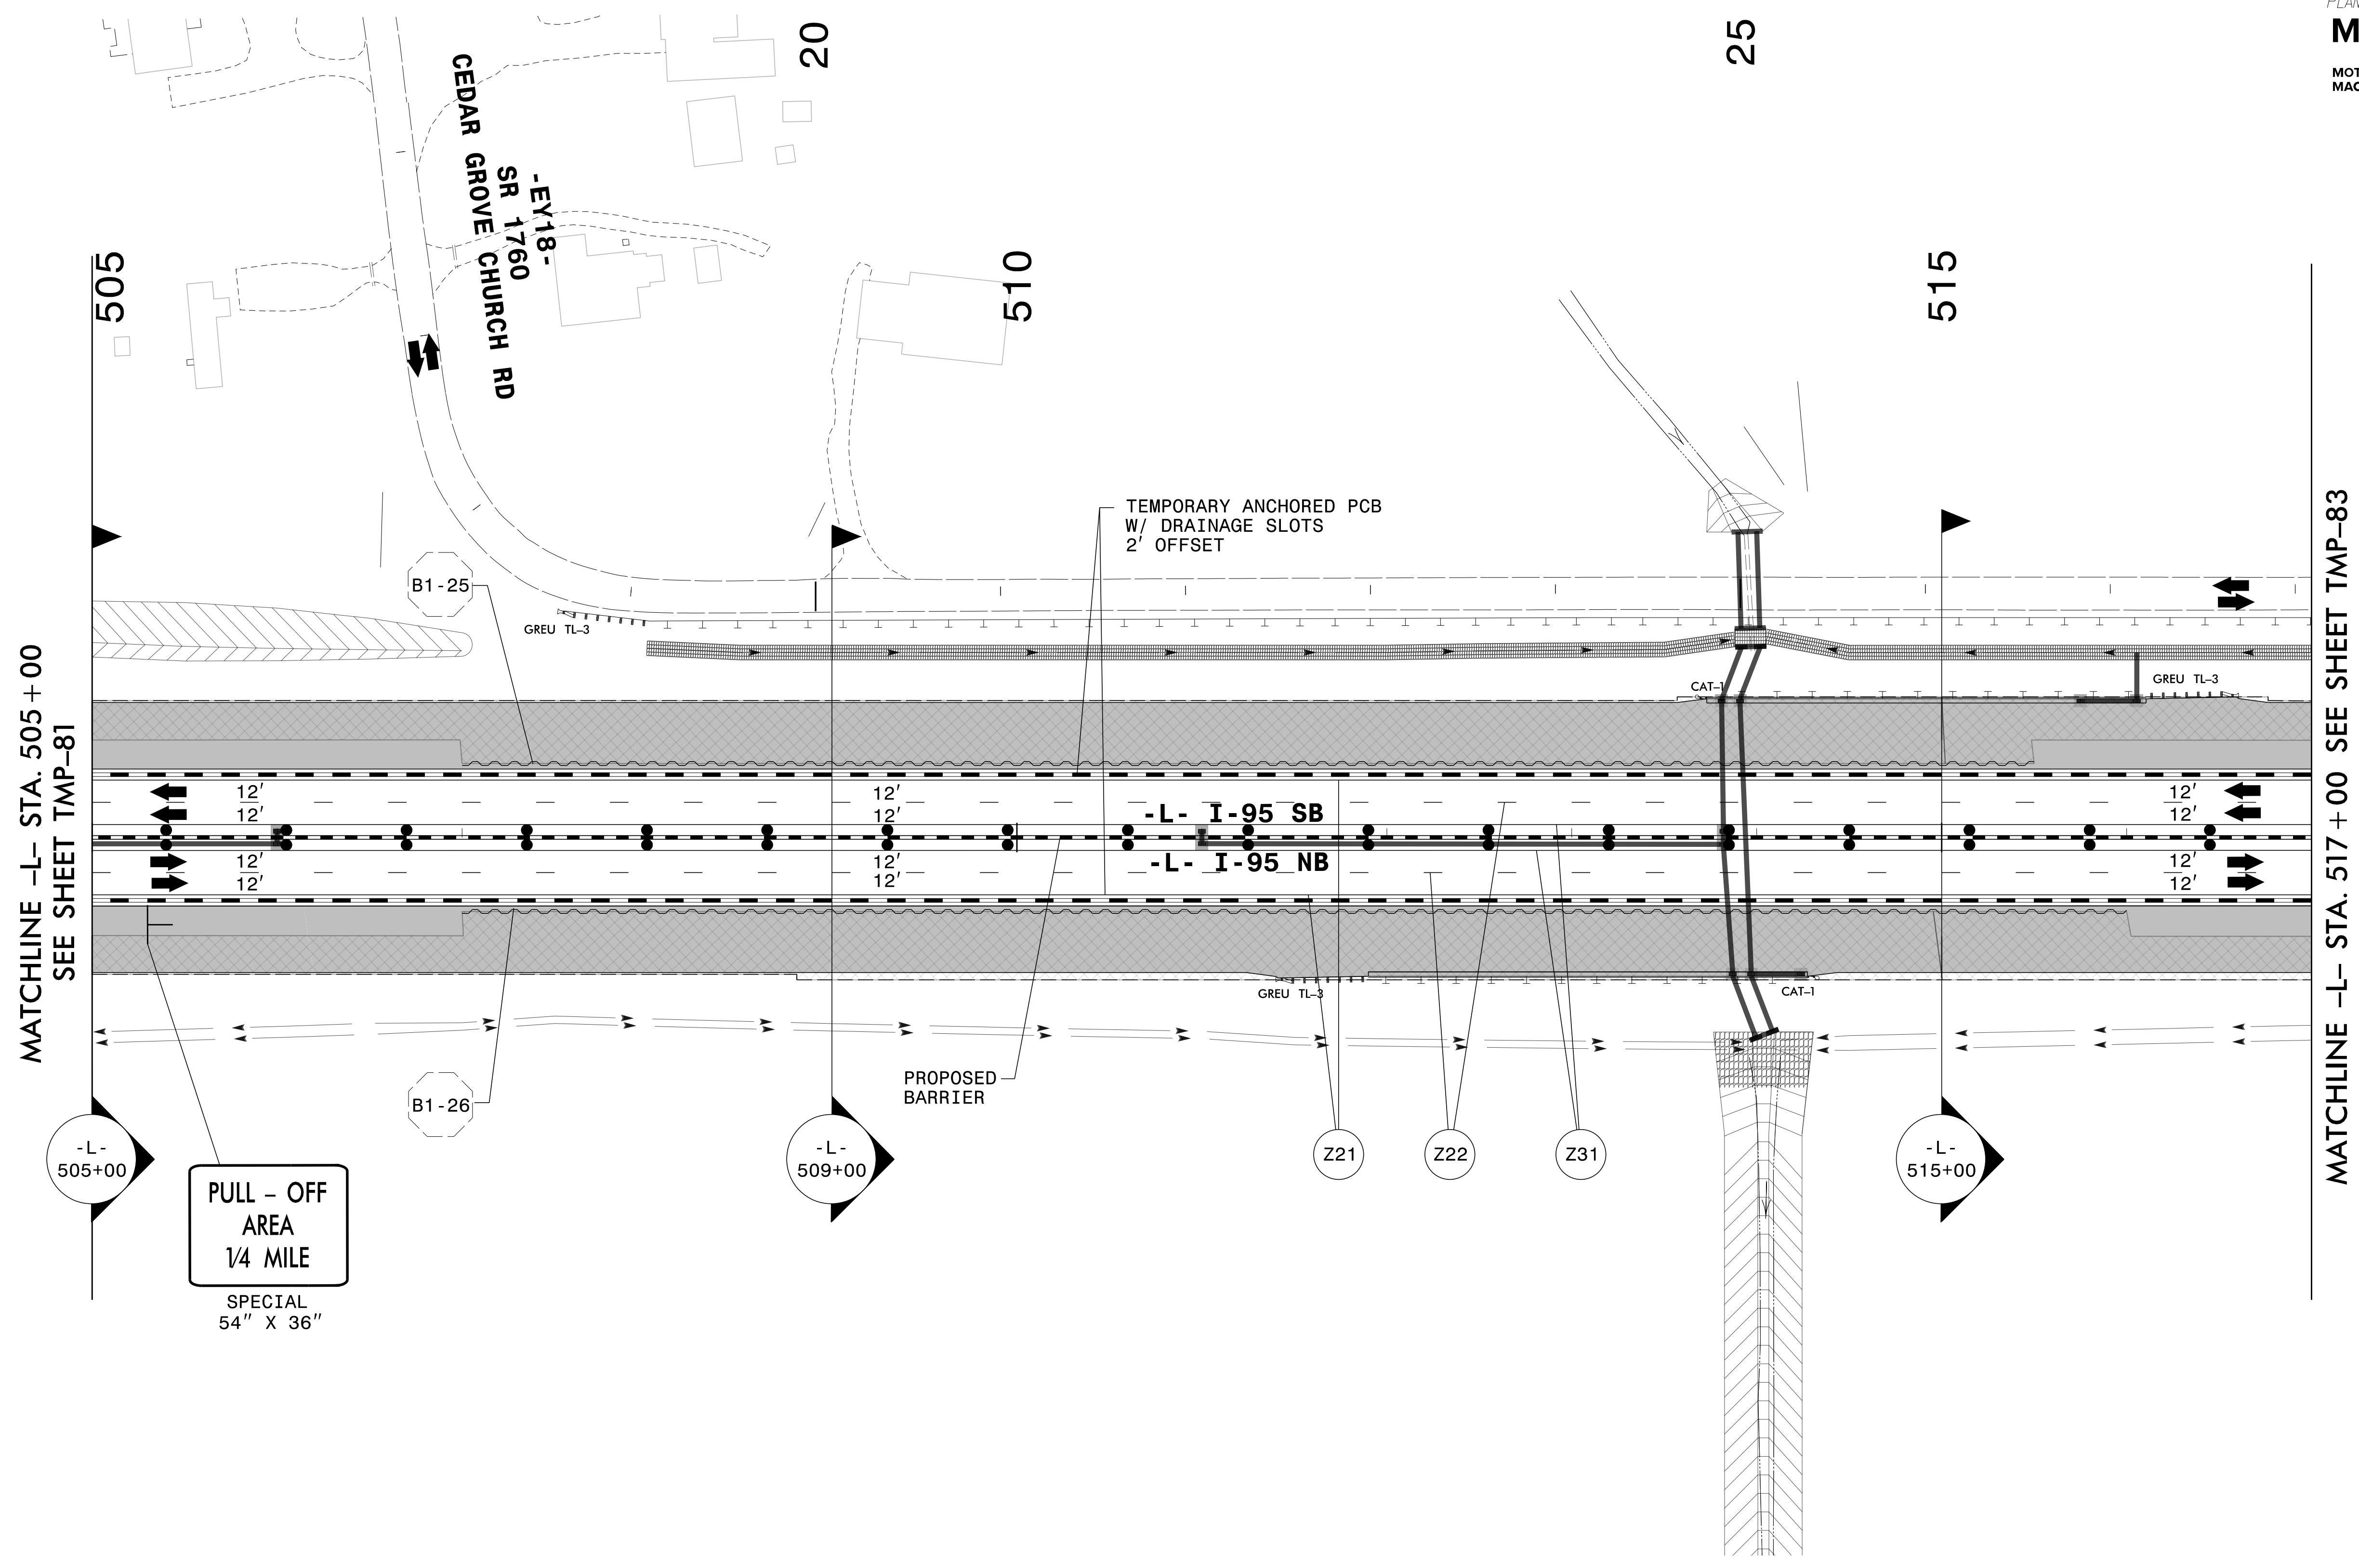


PROJ. REFERENCE NO.	SHEET NO.
I-5987B	TMP-82

PLANS PREPARED FOR THE NCDOT BY:

M MOTT MACDONALD I & E, LLC
 1101 HAYNES STREET, SUITE 101
 RALEIGH, NC 27604
M MOTT MACDONALD
 NC LICENSE NO. F-0669

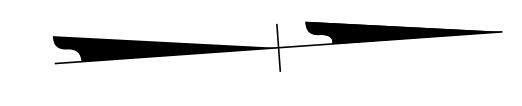

MATCHLINE -L- STA. 505+00
SEE SHEET TMP-81

MATCHLINE -L- STA. 517+00 SEE SHEET TMP-83

-L- 505+00

PULL - OFF AREA
1/4 MILE
SPECIAL
54" X 36"

-L- 509+00

Z21

Z22

Z31


-L- 515+00

SEE SHEET TMP-82A
FOR SECTIONS

DocuSigned by:
 APPROVED: *Lori D. Stouchko*
 AF571A4AF411

DATE: _____

**DOCUMENT NOT CONSIDERED FINAL
UNLESS ALL SIGNATURES COMPLETED**

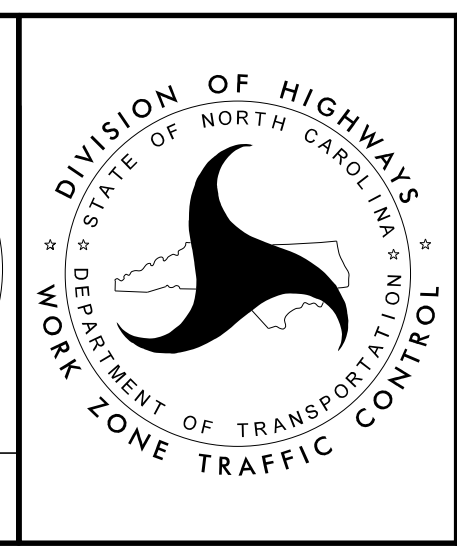

SECTION 1

**TEMPORARY TRAFFIC CONTROL
PHASE IV**

3/29/2022
 G:\50100191\NV5_L-5987B\TrafficControl\Twp\200_393_L-5987B-TMP-82_Phase IV_Step 1.5.dgn
 User:ST086227