

40

30



35

520

525

MATCHLINE -L- STA. 517 + 00 SEE SHEET TMP-82

MATCHLINE -L- STA. 529 + 00 SEE SHEET TMP-84

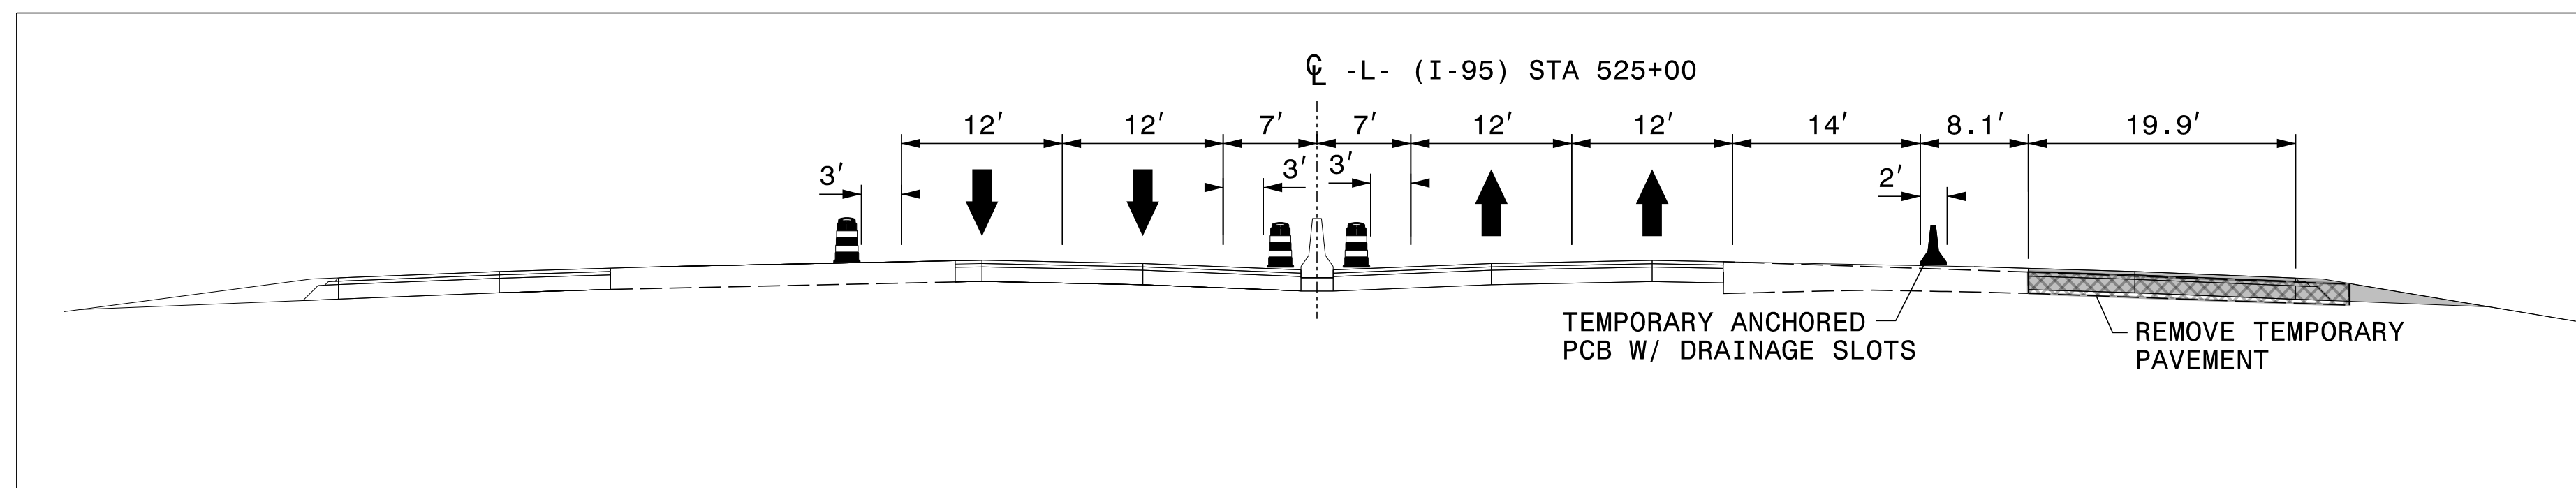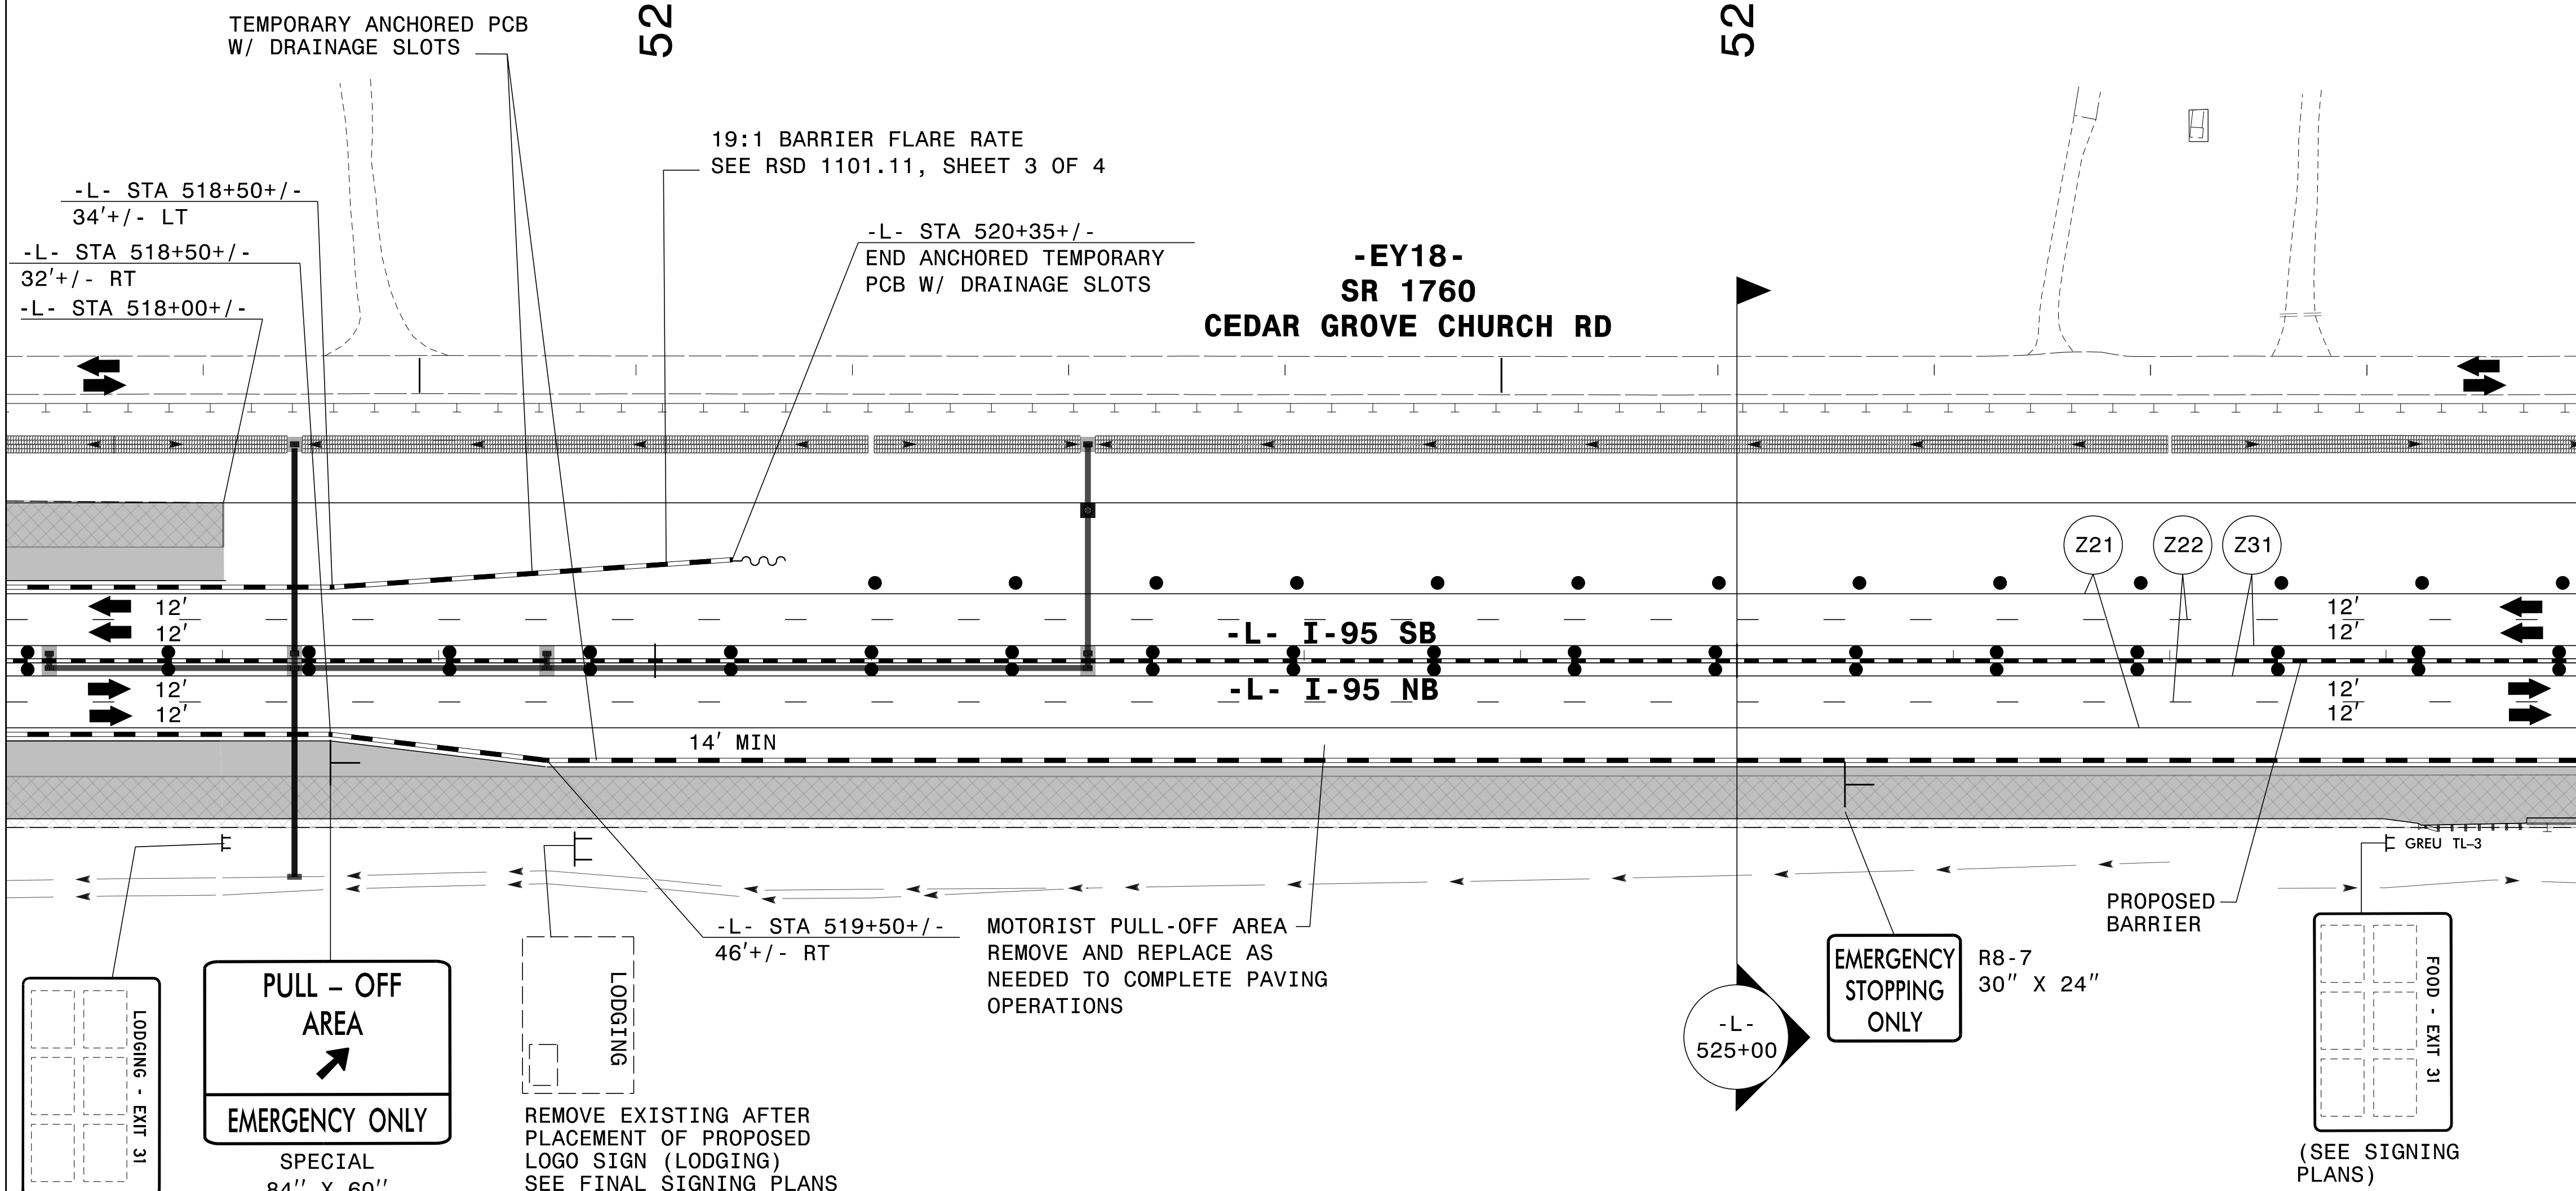


3/29/2022 G:\50100191\NV5\_L-5987B\TrafficControl\Tc\200\_397\_L-5987B-TMP-83\_Phase IV\_Step 1.6.dgn User:ST086227

DocuSigned by:  
APPROVED: *Lori D. Stouchko*  
AF571AAFF411

DATE: \_\_\_\_\_

**SEAL**  
034437  
ENGINEER  
LORI D. STOUCHKO

**DOCUMENT NOT CONSIDERED FINAL  
UNLESS ALL SIGNATURES COMPLETED**

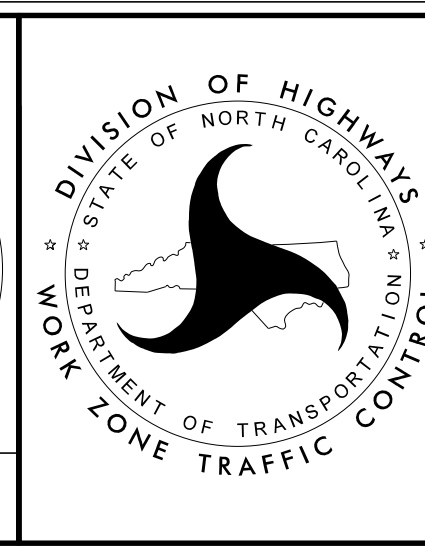

**SECTION 1**

**TEMPORARY TRAFFIC CONTROL  
PHASE IV**