


SEE SHEET TMP-84A
FOR SECTION

DocuSigned by:
APPROVED: Lori D. Stouchko
AF571AAAFEE411

DATE: _____

SEAL
034437
ENGINEER
LORI D. STOUCHKO

**DOCUMENT NOT CONSIDERED FINAL
UNLESS ALL SIGNATURES COMPLETED**

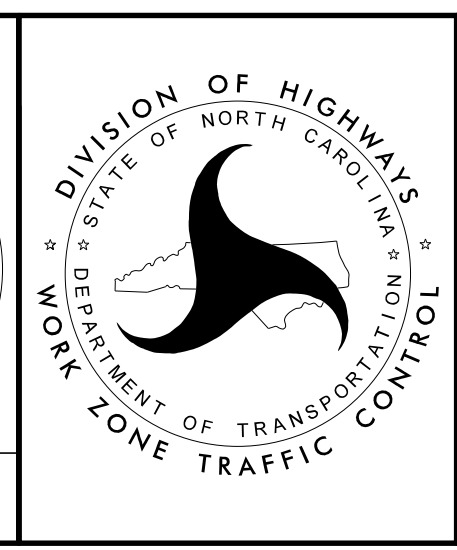

SECTION 1

**TEMPORARY TRAFFIC CONTROL
PHASE IV**

3/29/2022
G:\50100191\NV5_L-5987B\TrafficControl\Tc\200_399_L-5987B-TMP-84_Phase IV_Step L-7.dgn
User:ST086227