
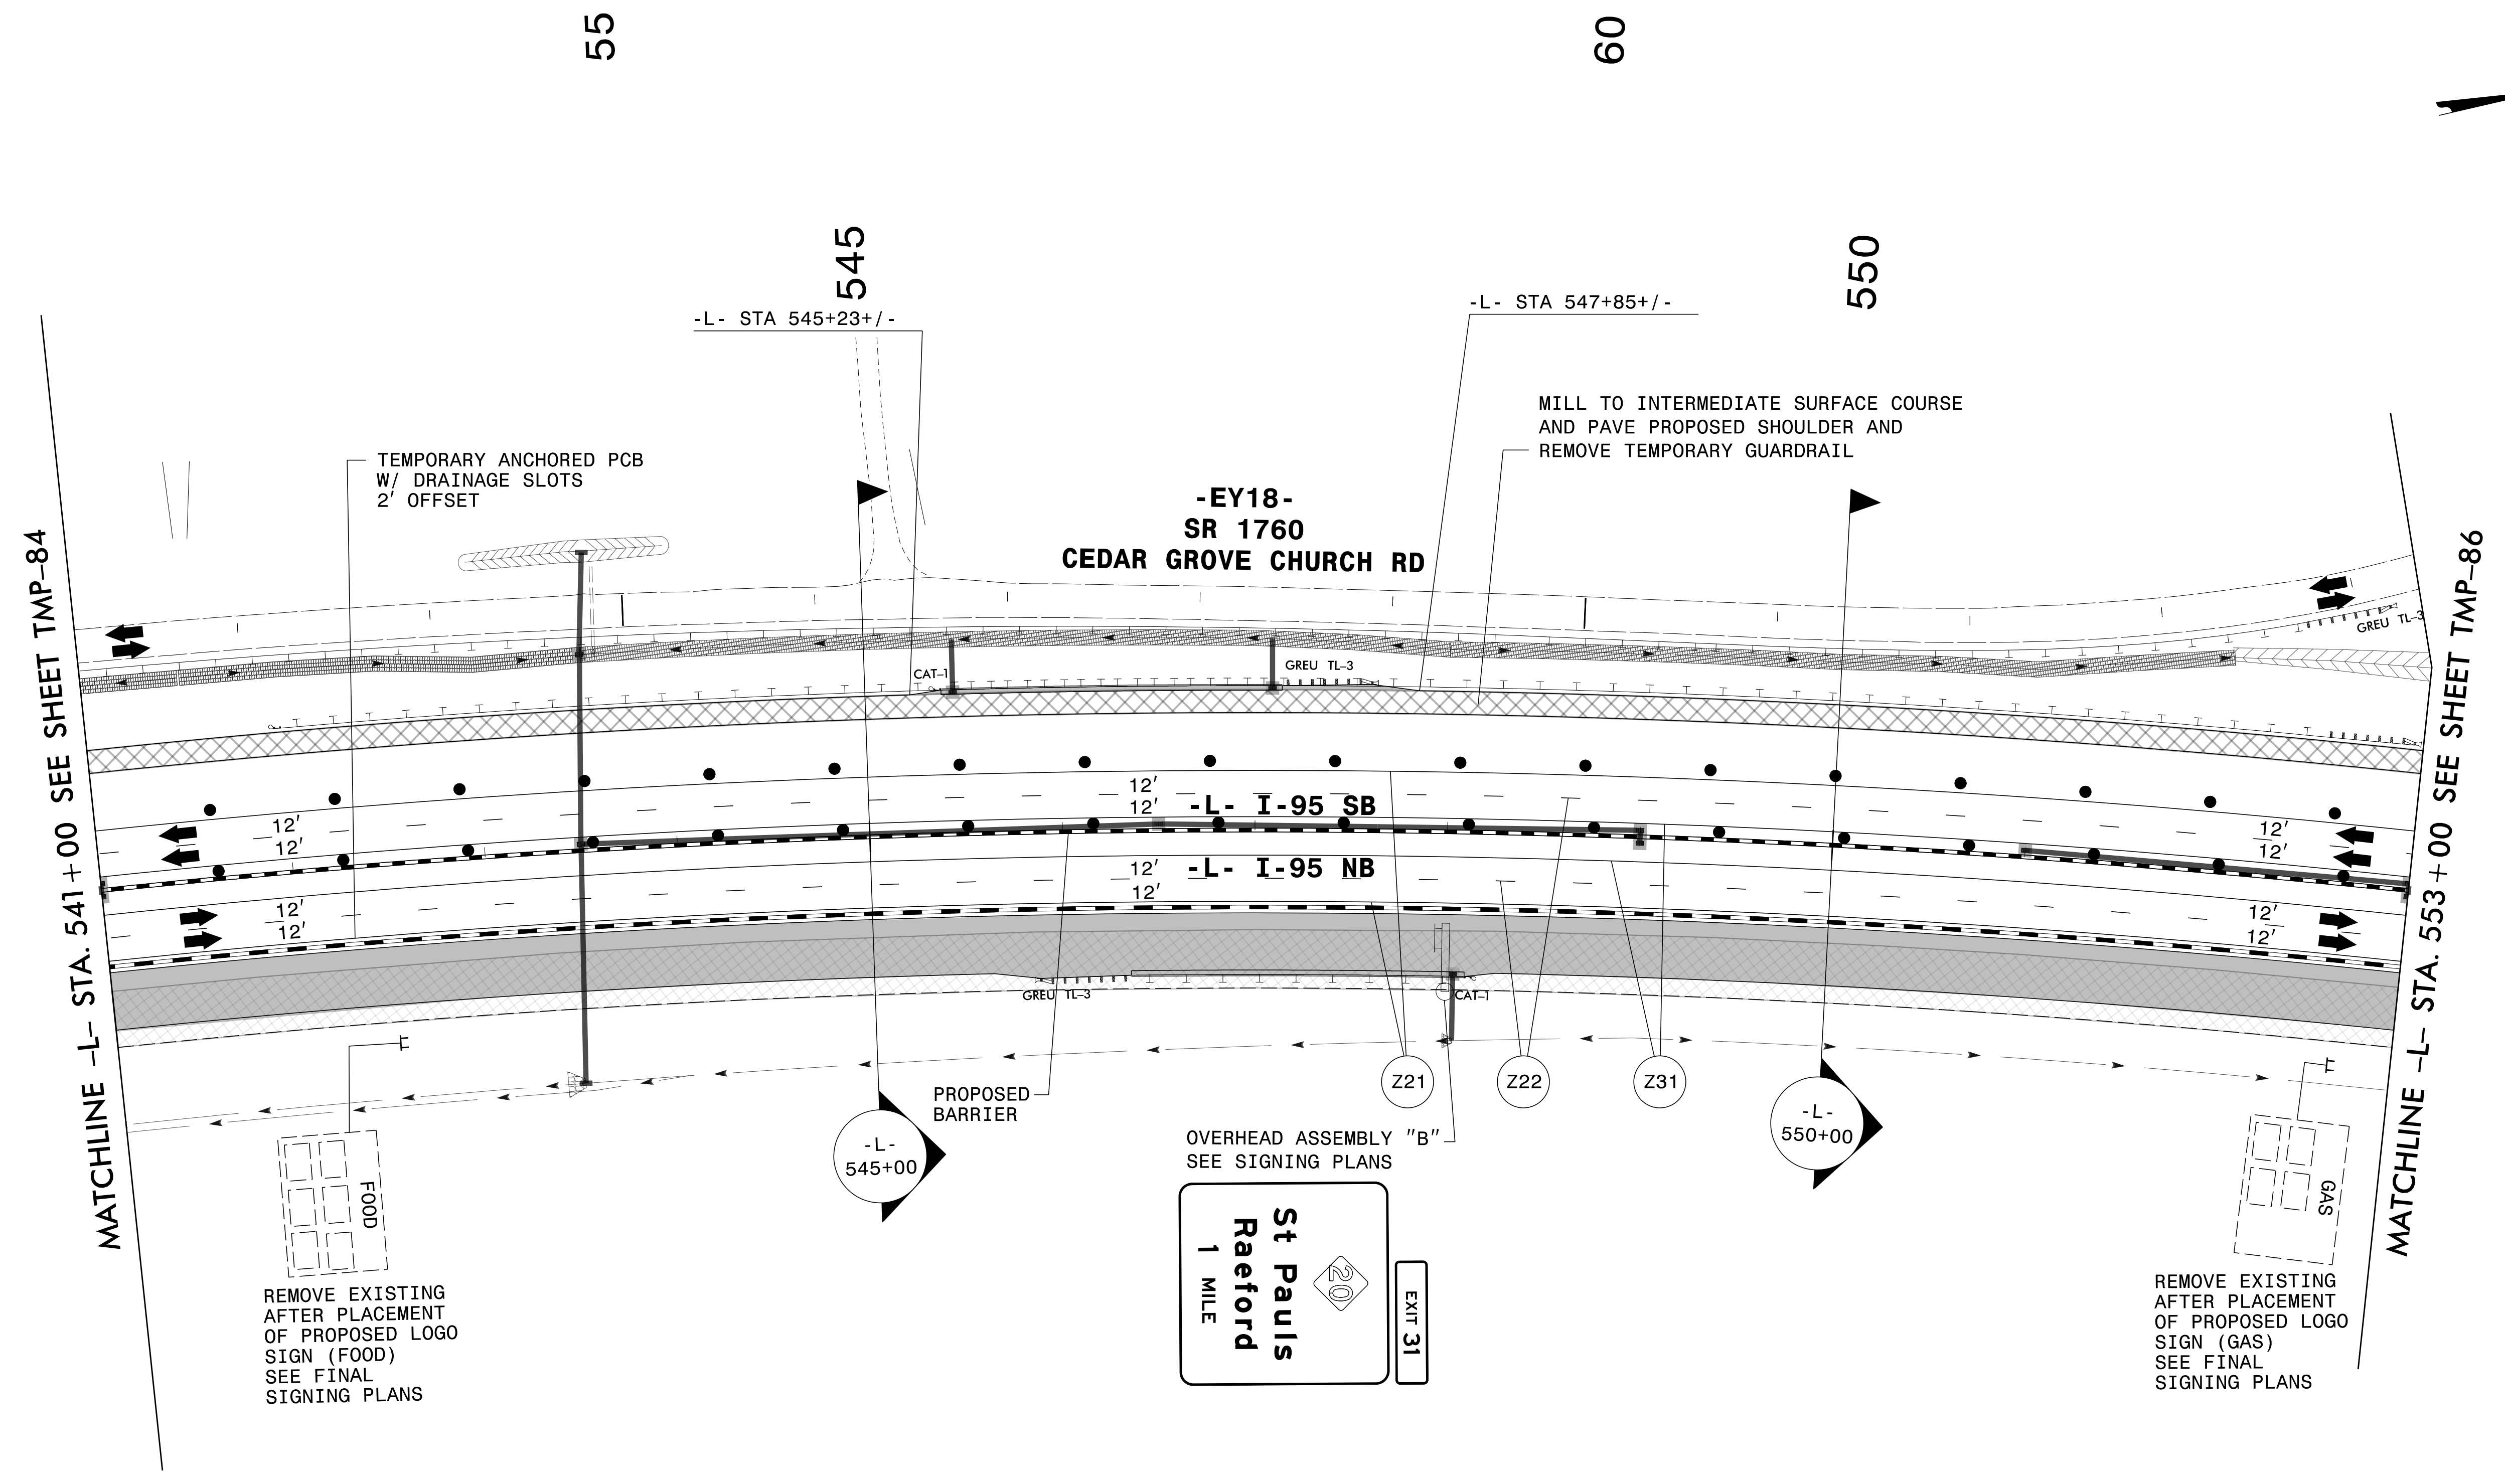


PLANS PREPARED FOR THE NCDOT BY:

M MOTT MACDONALD I & E, LLC
 1101 HAYNES STREET, SUITE 101
 RALEIGH, NC 27604
M MOTT MACDONALD
 NC LICENSE NO. F-0669

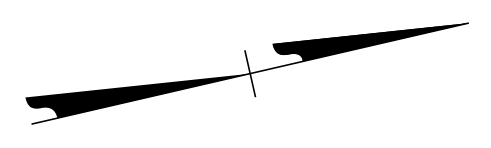


SEE SHEET TMP-85A FOR SECTIONS

APPROVED: *Lori D. Stouchko*
AF5711A4FF411

DATE: _____

DOCUMENT NOT CONSIDERED FINAL UNLESS ALL SIGNATURES COMPLETED

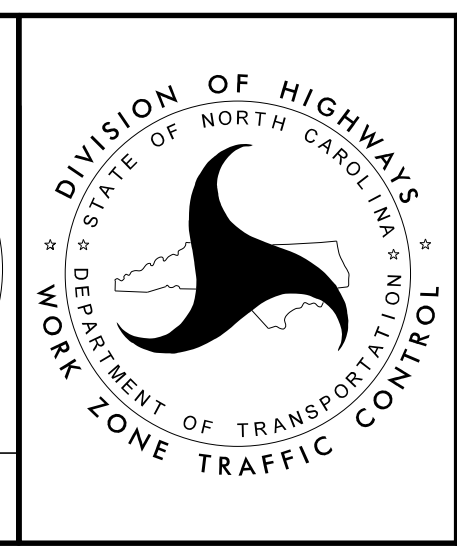

SECTION 1

TEMPORARY TRAFFIC CONTROL
 PHASE IV

3/29/2022
 G:\50100191\NV5_1-5987B\TrafficControl\Tc\200_403_1-5987B-TMP-85_Phase IV_Step 1.8.dgn
 User:ST086227