


PLANS PREPARED FOR THE NCDOT BY:  
**M** MOTT MACDONALD I & E, LLC  
 1101 HAYNES STREET, SUITE 101  
 RALEIGH, NC 27604  
**M** MOTT MACDONALD  
 NC LICENSE NO. F-0669

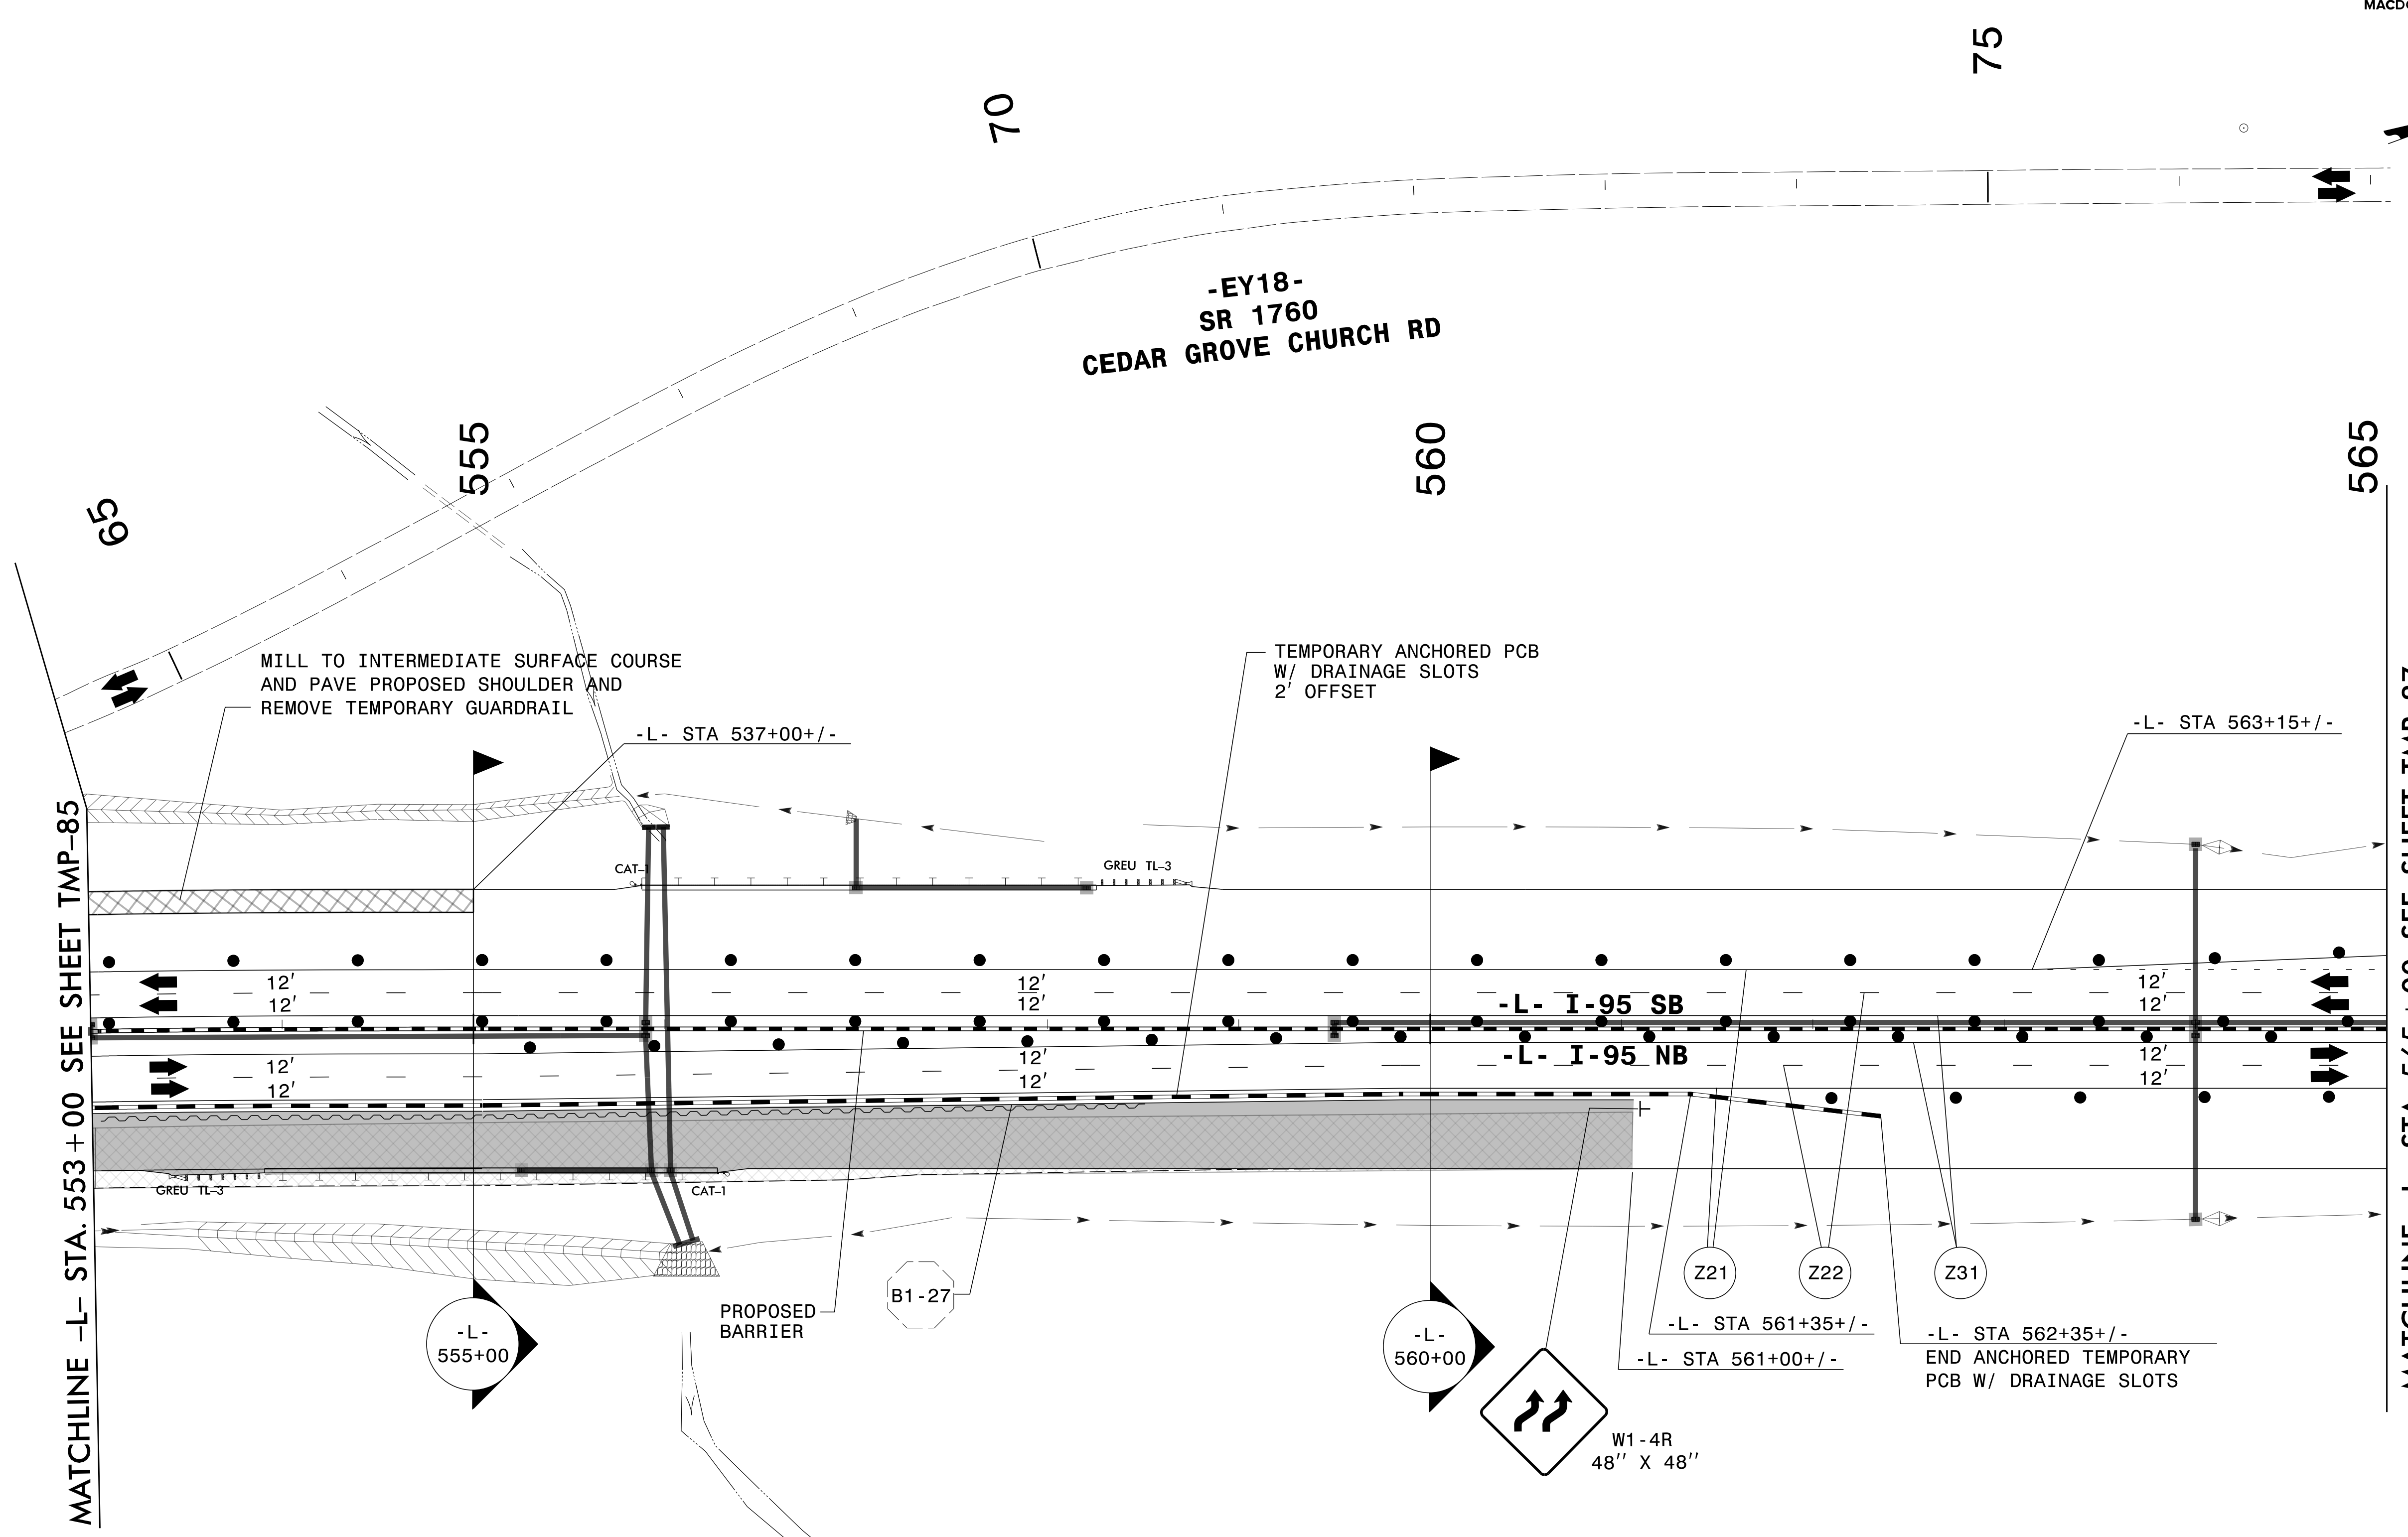

MATCHLINE -L- STA. 553 + 00 SEE SHEET TMP-85

MATCHLINE -L- STA. 565 + 00 SEE SHEET TMP-87


SEE SHEET TMP-86A  
FOR SECTIONS

APPROVED: *Lori D. Stouckio*  
AF571AAAF411

DATE: \_\_\_\_\_

**PROFESSIONAL SEAL**  
 034437  
 ENGINEER  
 LORI D. STOUCKIO

**DOCUMENT NOT CONSIDERED FINAL  
 UNLESS ALL SIGNATURES COMPLETED**

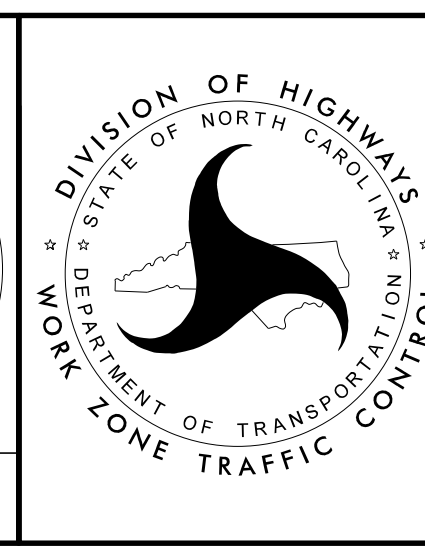

SECTION 1

TEMPORARY TRAFFIC CONTROL  
PHASE IV

3/29/2022  
 G:\50100191\NV5\_L-5987B\TrafficControl\Twp\200\_407\_I-5987B-TMP-86\_Phase IV\_Step 1.dgn  
 User:ST086227