
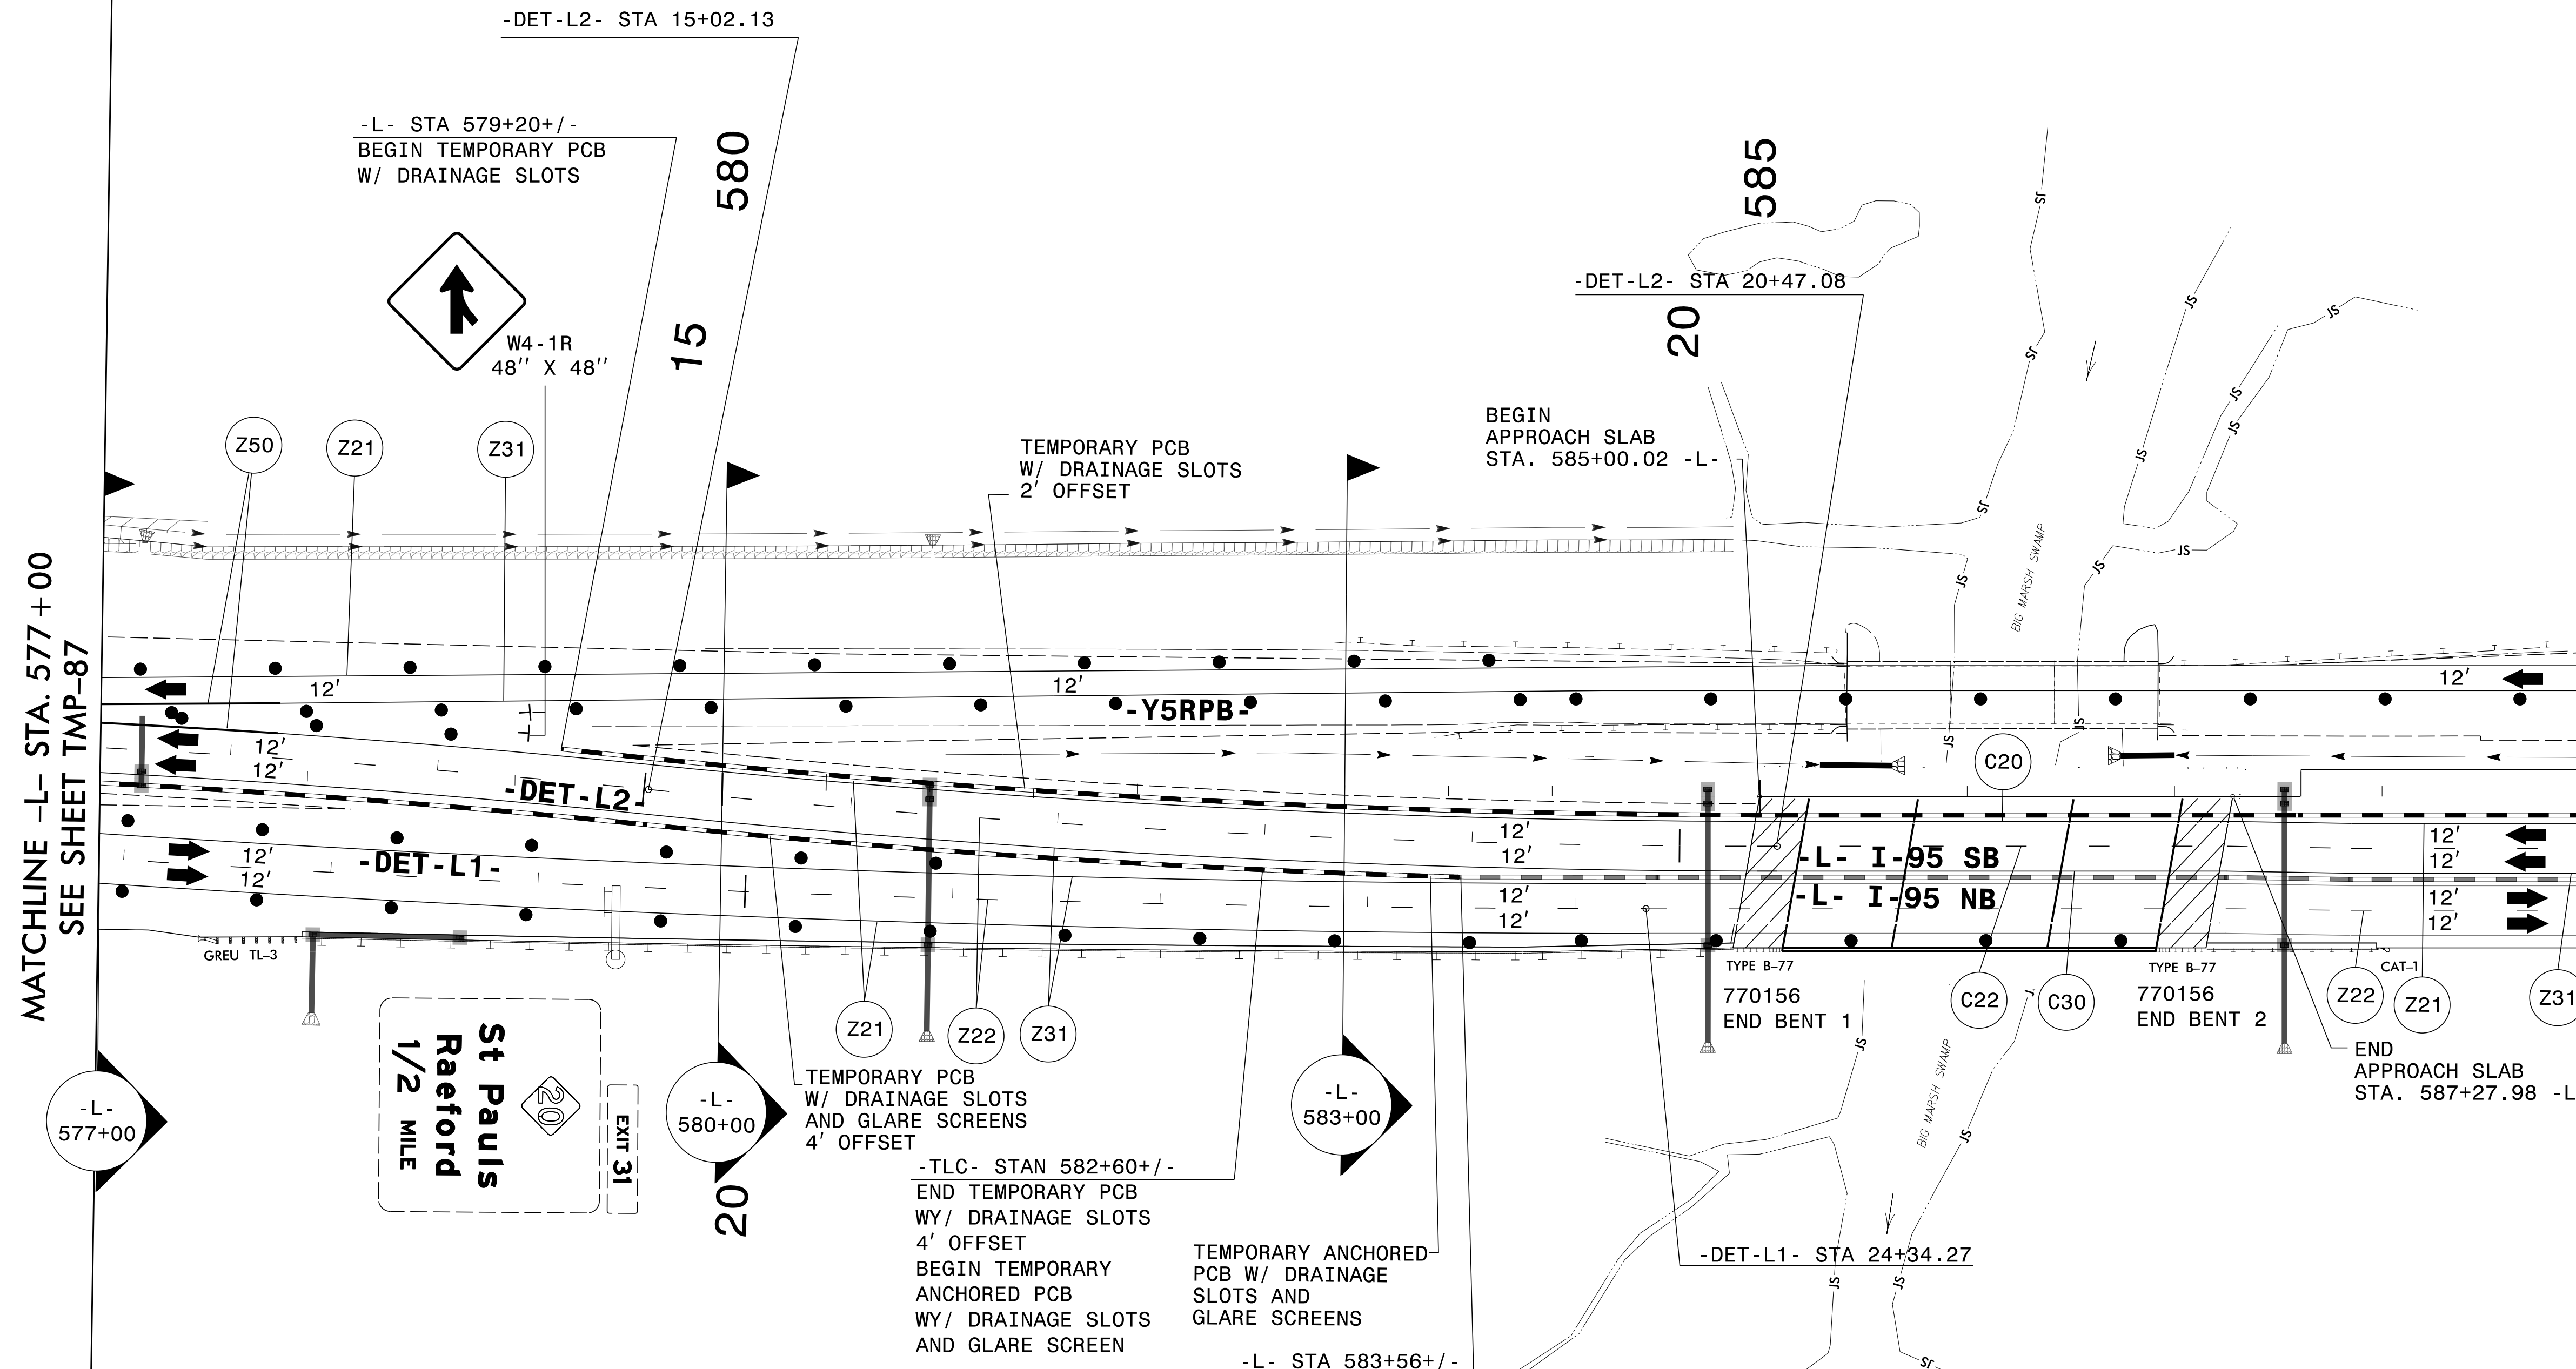


PLANS PREPARED FOR THE NCDOT BY:

M MOTT MACDONALD I & E, LLC
 1101 HAYNES STREET, SUITE 101
 RALEIGH, NC 27604
M MOTT MACDONALD NC LICENSE NO. F-0669

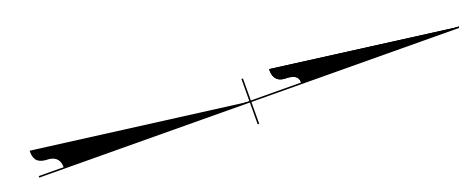


MATCHLINE -L- STA. 577+00
SEE SHEET TMP-87

MATCHLINE -L- STA. 589+00 SEE SHEET TMP-89

SEE SHEET TMP-88A
FOR SECTIONS

DocuSigned by:
 APPROVED: *Lois D. Stouckio*
 AF571A4FF411
 DATE: _____

**DOCUMENT NOT CONSIDERED FINAL
UNLESS ALL SIGNATURES COMPLETED**

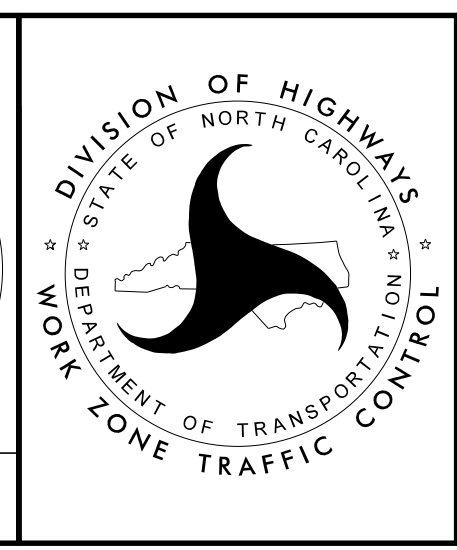

SECTION 1
 TEMPORARY TRAFFIC CONTROL
 PHASE IV

3/29/2022
 G:\50100191\NV5_I-5987B\TrafficControl\Tcpl\200_413_I-5987B_TMP-88_Phase IV_Step_L1.dgn
 User:ST086227