

MATCHLINE -L- STA. 601 + 00 SEE SHEET TMP-89

MATCHLINE -L- STA. 611 + 00 SEE SHEET TMP-91

TEMPORARY PAVEMENT LOCATION S1-51  
ON -DET-Y5RPB- FROM STA 11+41+/-  
TO STA 21+62+/-  
FOR TEMPORARY TRAFFIC PATTERN  
(16,968 SF)


SEE SHEET TMP-90A  
FOR SECTIONS

3/29/2022  
G:\50100191\NV5\_L-5987B\TrafficControl\Top\200\_42\L-5987B-TMP-90\_Phase IV Step 1.L3.dgn  
User:ST086227

DocuSigned by:  
APPROVED: *Lois D. Stouchko*  
AF571AAFF411

DATE: \_\_\_\_\_

**DOCUMENT NOT CONSIDERED FINAL  
UNLESS ALL SIGNATURES COMPLETED**

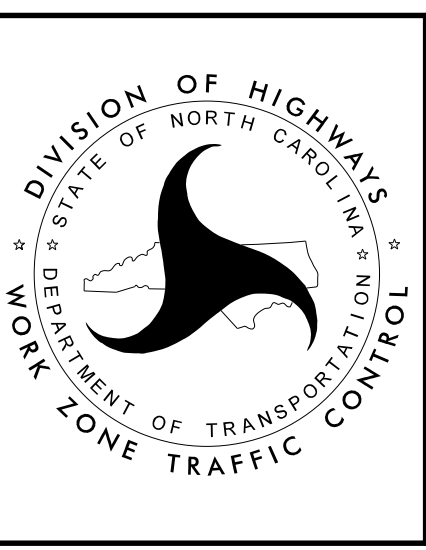

SECTION 1

TEMPORARY TRAFFIC CONTROL  
PHASE IV