



PLANS PREPARED FOR THE NCDOT BY:
M MOTT MACDONALD I & E, LLC
 1101 HAYNES STREET, SUITE 101
 RALEIGH, NC 27604
M MOTT MACDONALD
 NC LICENSE NO. F-0669

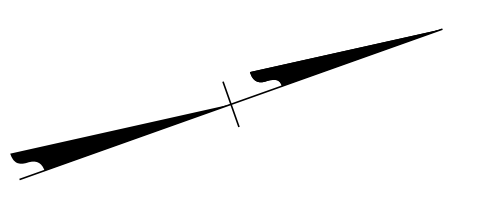

- ① W12-2
48" X 48"
MAINTAIN BRIDGE CLEARANCE
WARNING SIGNS AS DIRECTED
BY ENGINEER. FIELD VERIFY
HEIGHT AS DIRECTED BY
ENGINEER.
- ② R5-1
30" X 30"
- ③ R6-1 R
36" X 12"
- ④ R1-2
48" X 48" X 48"
- ⑤ R5-1 A
36" X 24"

TEMPORARY PAVEMENT LOCATION S1-52 ON -Y5- FROM STA 39+35+/- TO STA 40+38+/- (328 SF)
TEMPORARY PAVEMENT LOCATION S1-53 ON -Y5RPA- FROM STA 39+37+/- TO STA 39+50+/- (354 SF)
TEMPORARY PAVEMENT LOCATION S1-54 ON -Y5RPA- FROM STA 22+21+/- TO STA 23+82+/- (902 SF)

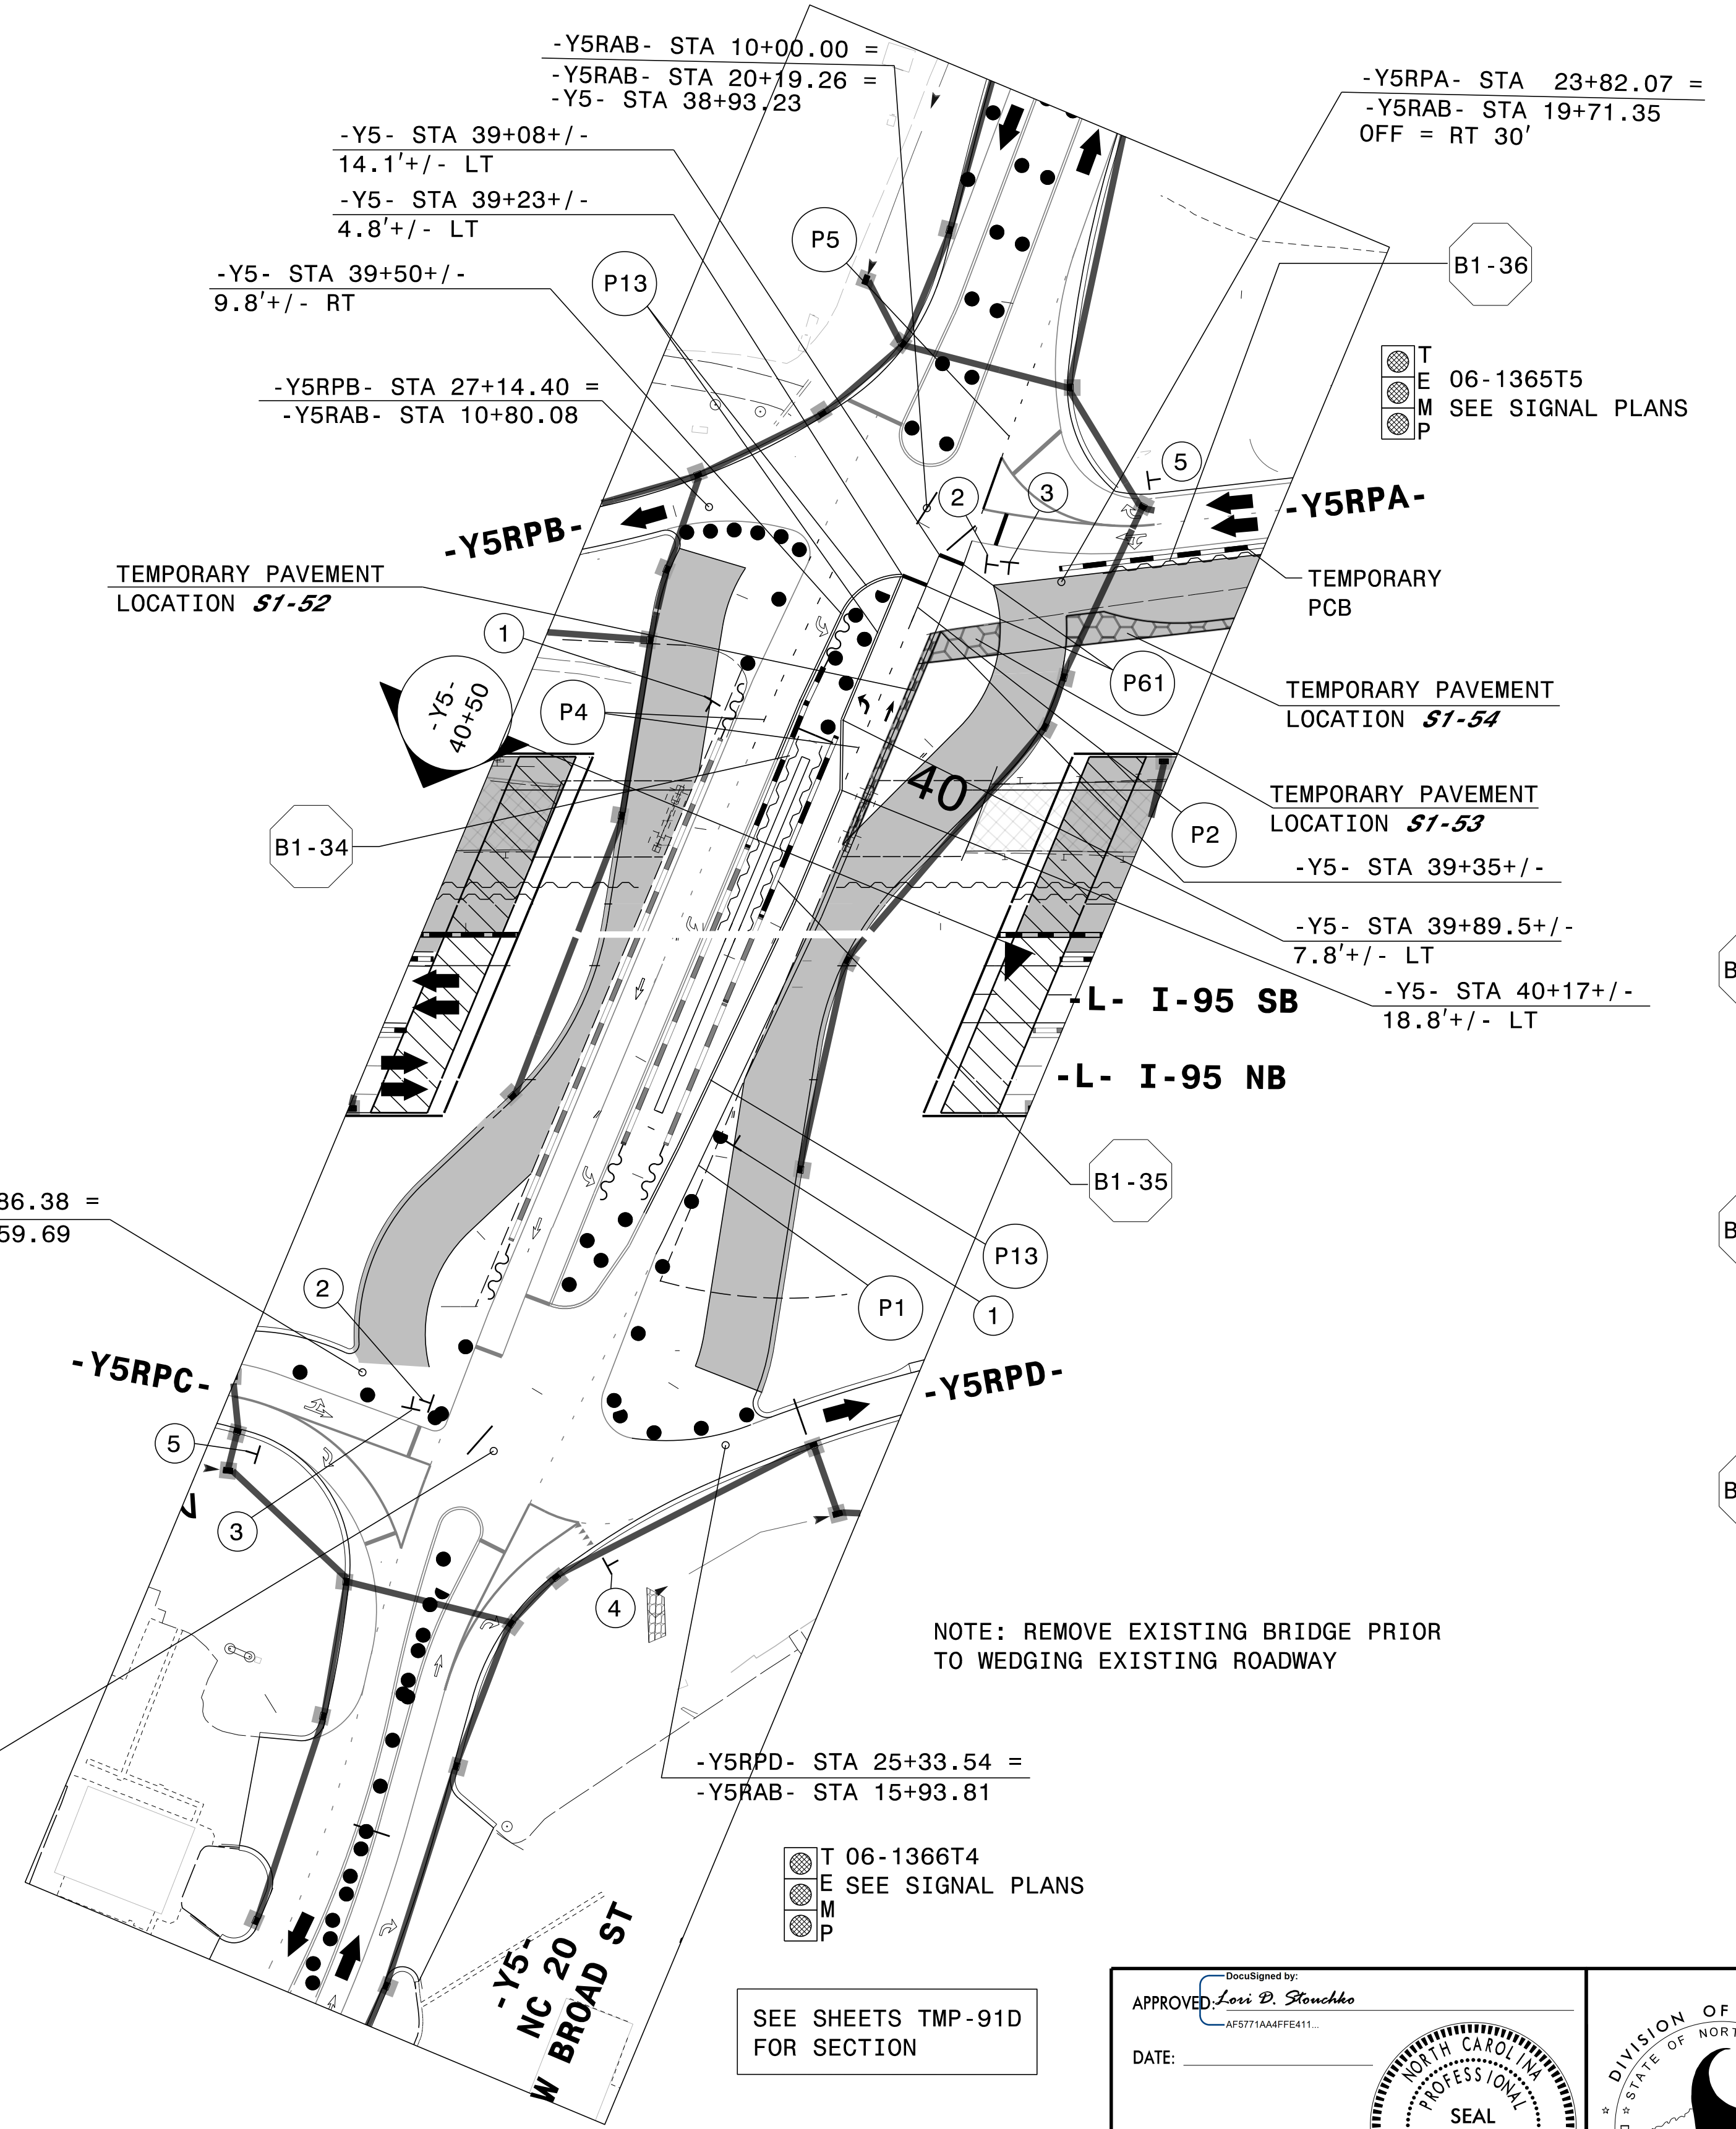

T 06-1365T5
 E SEE SIGNAL PLANS
 M
 P

T 06-1366T4
 E SEE SIGNAL PLANS
 M
 P

B1-34 QUANTITY = 297 SF
 TEMPORARY SHORING ON -Y5-
 FROM STA 40+01.90+/-, 5.3' RT
 TO STA 41+90.20+/-, 5.3' RT
 (SEE SHEET TMP-2TS7 FOR
 TEMPORARY SHORING NOTES)

B1-35 QUANTITY = 297 SF
 TEMPORARY SHORING ON -Y5-
 STA 40+01.90+/-, 5.3' LT
 TO STA 41+90.20+/-, 5.3' LT
 (SEE SHEET TMP-2TS7 FOR
 TEMPORARY SHORING NOTES)

B1-36 QUANTITY = 332.6 SF
 TEMPORARY SHORING ON -Y5RPA-
 FROM STA 22+06+/-, 22' RT
 TO STA 23+68+/-, 11.8' RT
 (SEE SHEET TMP-2TS7 FOR
 TEMPORARY SHORING NOTES)

NOTE: REMOVE EXISTING BRIDGE PRIOR
 TO WEDGING EXISTING ROADWAY

SEE SHEETS TMP-91D
 FOR SECTION

APPROVED: *Lori D. Stouchko*
 DATE: _____

**DOCUMENT NOT CONSIDERED FINAL
 UNLESS ALL SIGNATURES COMPLETED**



SECTION 1
**TEMPORARY TRAFFIC CONTROL
 PHASE IV**