

MATCHLINE -L- STA. 623+00
SEE SHEET TMP-91

MATCHLINE -L- STA. 633+00 SEE SHEET TMP-93

TEMPORARY PAVEMENT LOCATION **S1-55**
 ON -Y5RPA- FROM STA 14+42+/-
 TO STA 17+03+/-
 (1372 SF)

SEE SHEET TMP-92A
 FOR SECTIONS


B1-37 QUANTITY = 3972.8 SF
 TEMPORARY SHORING ON -Y5RPA-
 FROM STA 10+00+/-, 13' LT
 TO STA 17+50+/-, 38.7' RT
 (SEE SHEET TMP-2TS7 FOR
 TEMPORARY SHORING NOTES)

3/29/2022
 G:\50100191\NV5_1-5987B\TrafficControl\Tc\200_435_1-5987B-TMP-92_Phase IV_Step 1.i5.dgn
 User:ST086227

APPROVED: *Lois D. Stouchko*
AF5711A4FF411

DATE: _____

**DOCUMENT NOT CONSIDERED FINAL
 UNLESS ALL SIGNATURES COMPLETED**

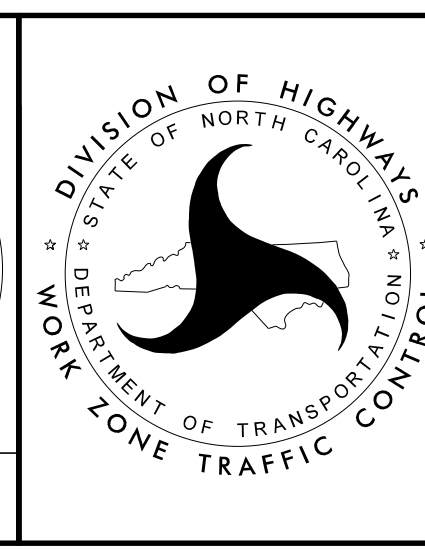

SECTION 1

**TEMPORARY TRAFFIC CONTROL
 PHASE IV**