
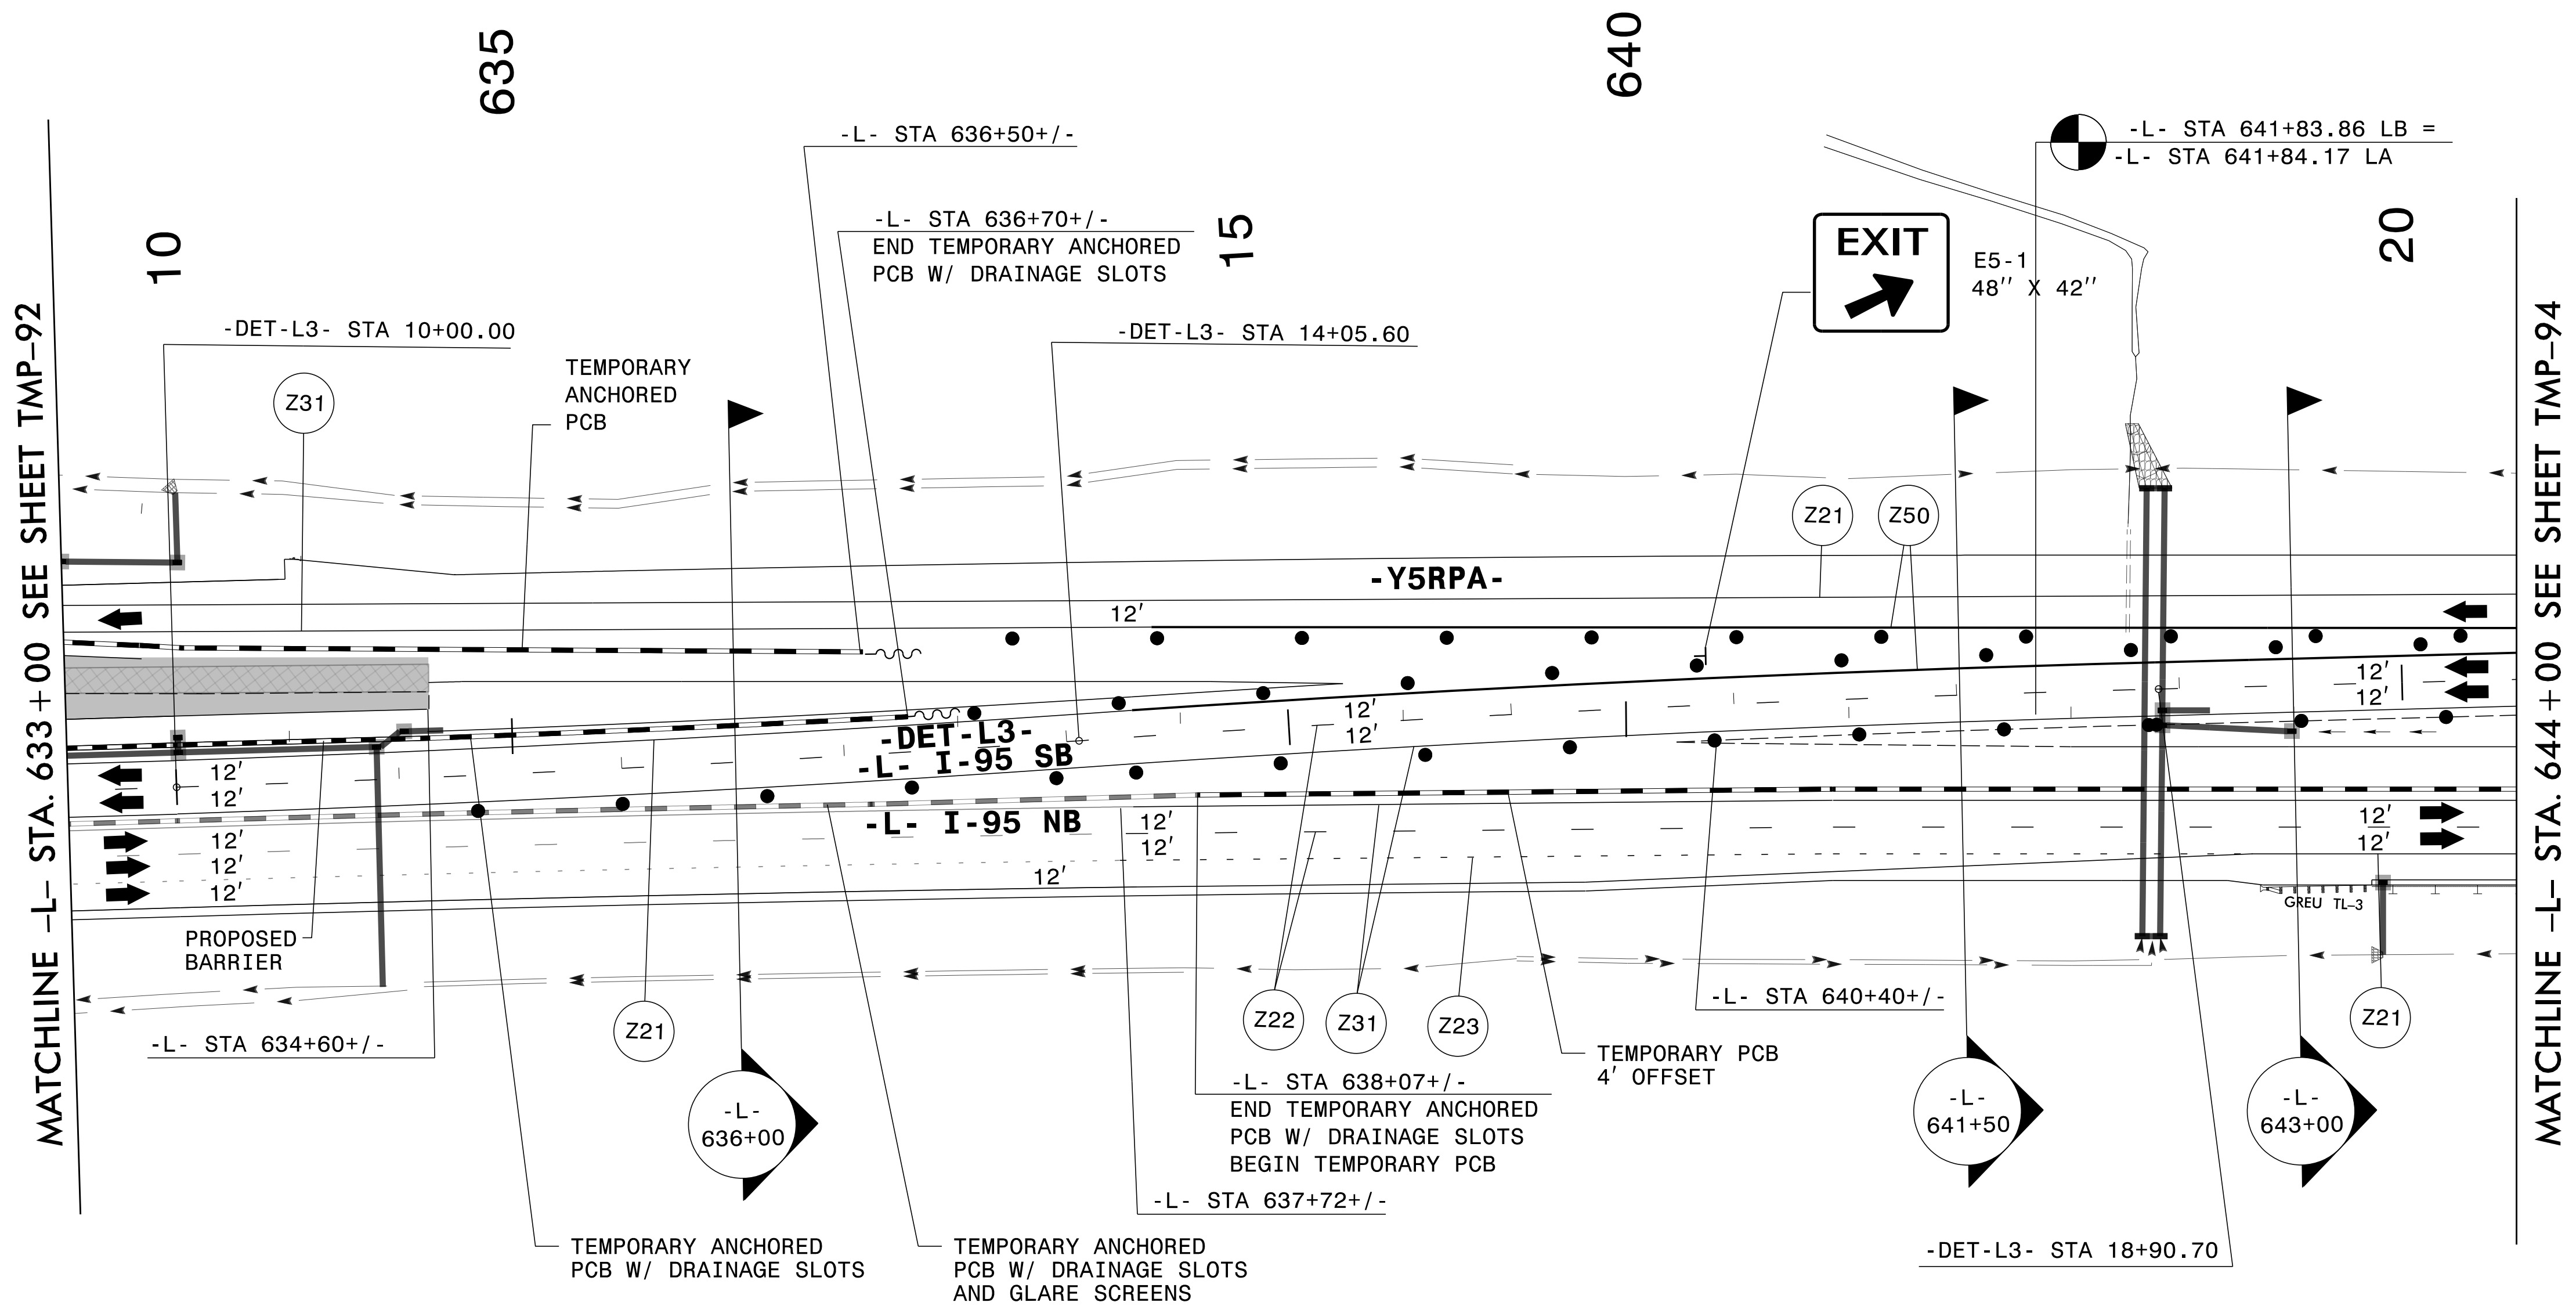


PLANS PREPARED FOR THE NCDOT BY:

**M** MOTT MACDONALD I & E, LLC  
 1101 HAYNES STREET, SUITE 101  
 RALEIGH, NC 27604  
**M** MOTT MACDONALD NC LICENSE NO. F-0669

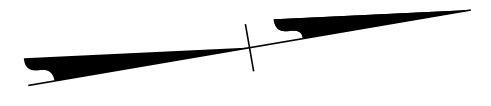


SEE SHEET TMP-93A  
FOR SECTIONS

3/29/2022 G:\50100191\NV5\_L-5987B\TrafficControl\Twp\200\_439\_L-5987B-TMP-93\_Phase\_IV\_Step\_L16.dgn User:ST086227

DocuSigned by:  
 APPROVED: *Lois D. Stouchko*  
 AF571AAFF411

DATE: \_\_\_\_\_

**DOCUMENT NOT CONSIDERED FINAL  
UNLESS ALL SIGNATURES COMPLETED**

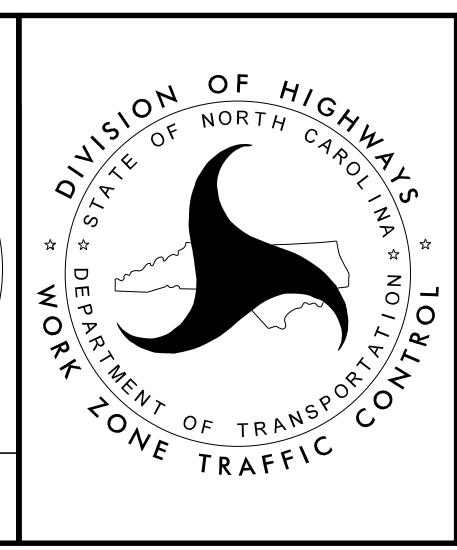

SECTION 1

TEMPORARY TRAFFIC CONTROL  
PHASE IV