


PLANS PREPARED FOR THE NCDOT BY:
M MOTT MACDONALD I & E, LLC
 1101 HAYNES STREET, SUITE 101
 RALEIGH, NC 27604
M MOTT MACDONALD
 NC LICENSE NO. F-0669

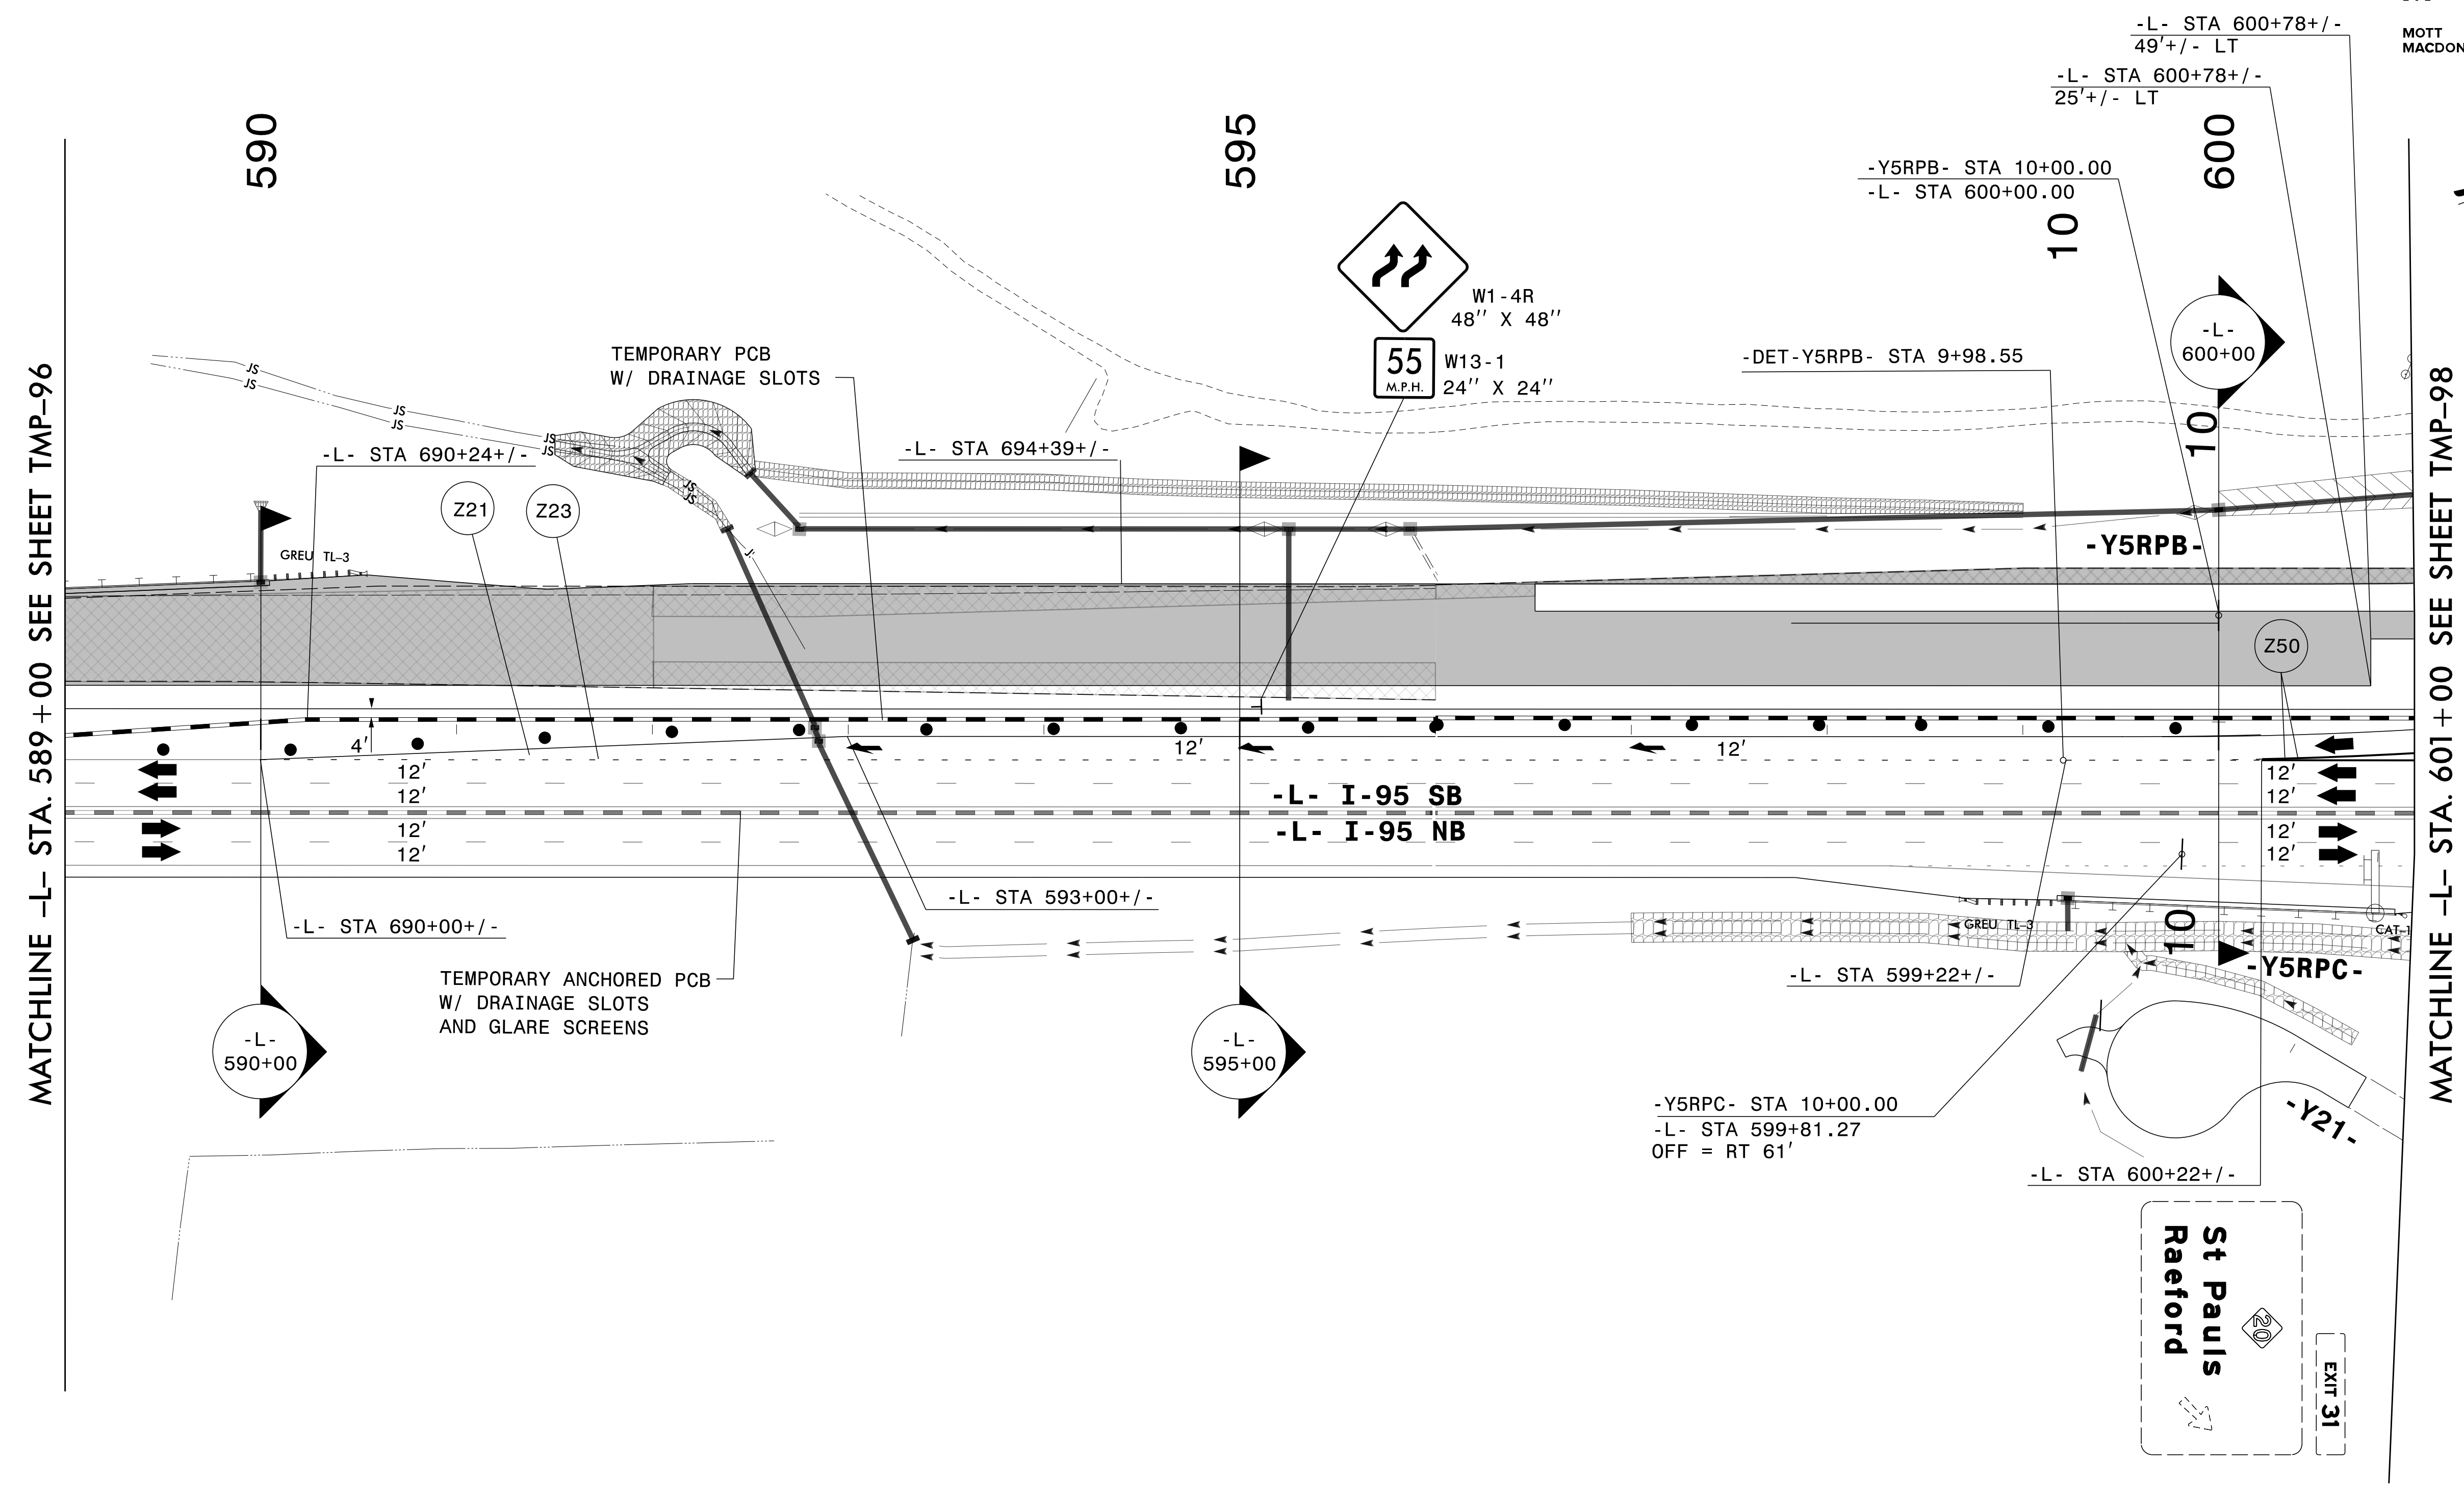


3/29/2022
 G:\50100191\NV5_1-5987B\TrafficControl\Tc\200_453_1-5987B-TMP-97_Phase IV_Step 2_12.dgn
 User:ST086227

SEE SHEET TMP-97A
 FOR SECTIONS

DocuSigned by:
 APPROVED: *Lori D. Stouchko*
 AF571AAAF411

DATE: _____

**DOCUMENT NOT CONSIDERED FINAL
 UNLESS ALL SIGNATURES COMPLETED**

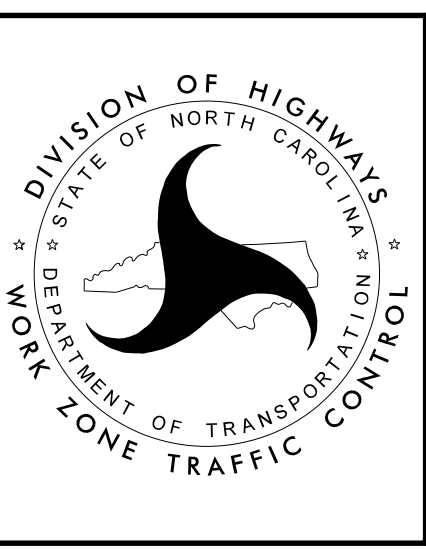

SECTION 1

TEMPORARY TRAFFIC CONTROL
 PHASE IV, STEP 2