


3/29/2022 G:\50100191\NV5\_1-5987B\TrafficControl\Tep\200\_455\_1-5987B-TMP-97A\_Phase IV Step 2\_12.dgn User:ST086227

DocuSigned by:  
 APPROVED *Lori D. Stouchko*  
 AF5711AAFF411  
 DATE: \_\_\_\_\_

**PROFESSIONAL SEAL**  
 034437  
 ENGINEER  
 LORI D. STOUCHKO

**DOCUMENT NOT CONSIDERED FINAL UNLESS ALL SIGNATURES COMPLETED**

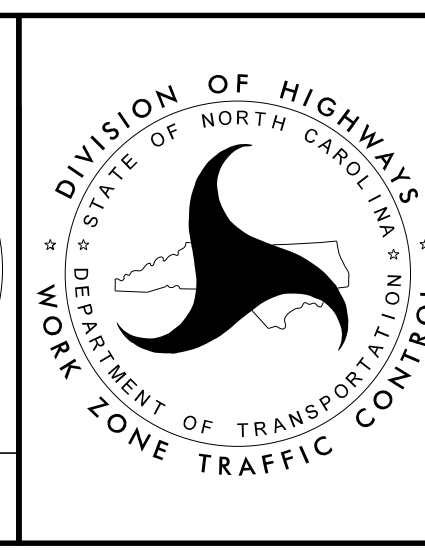

**SECTION 1**

**TEMPORARY TRAFFIC CONTROL PHASE IV, STEP 2**