

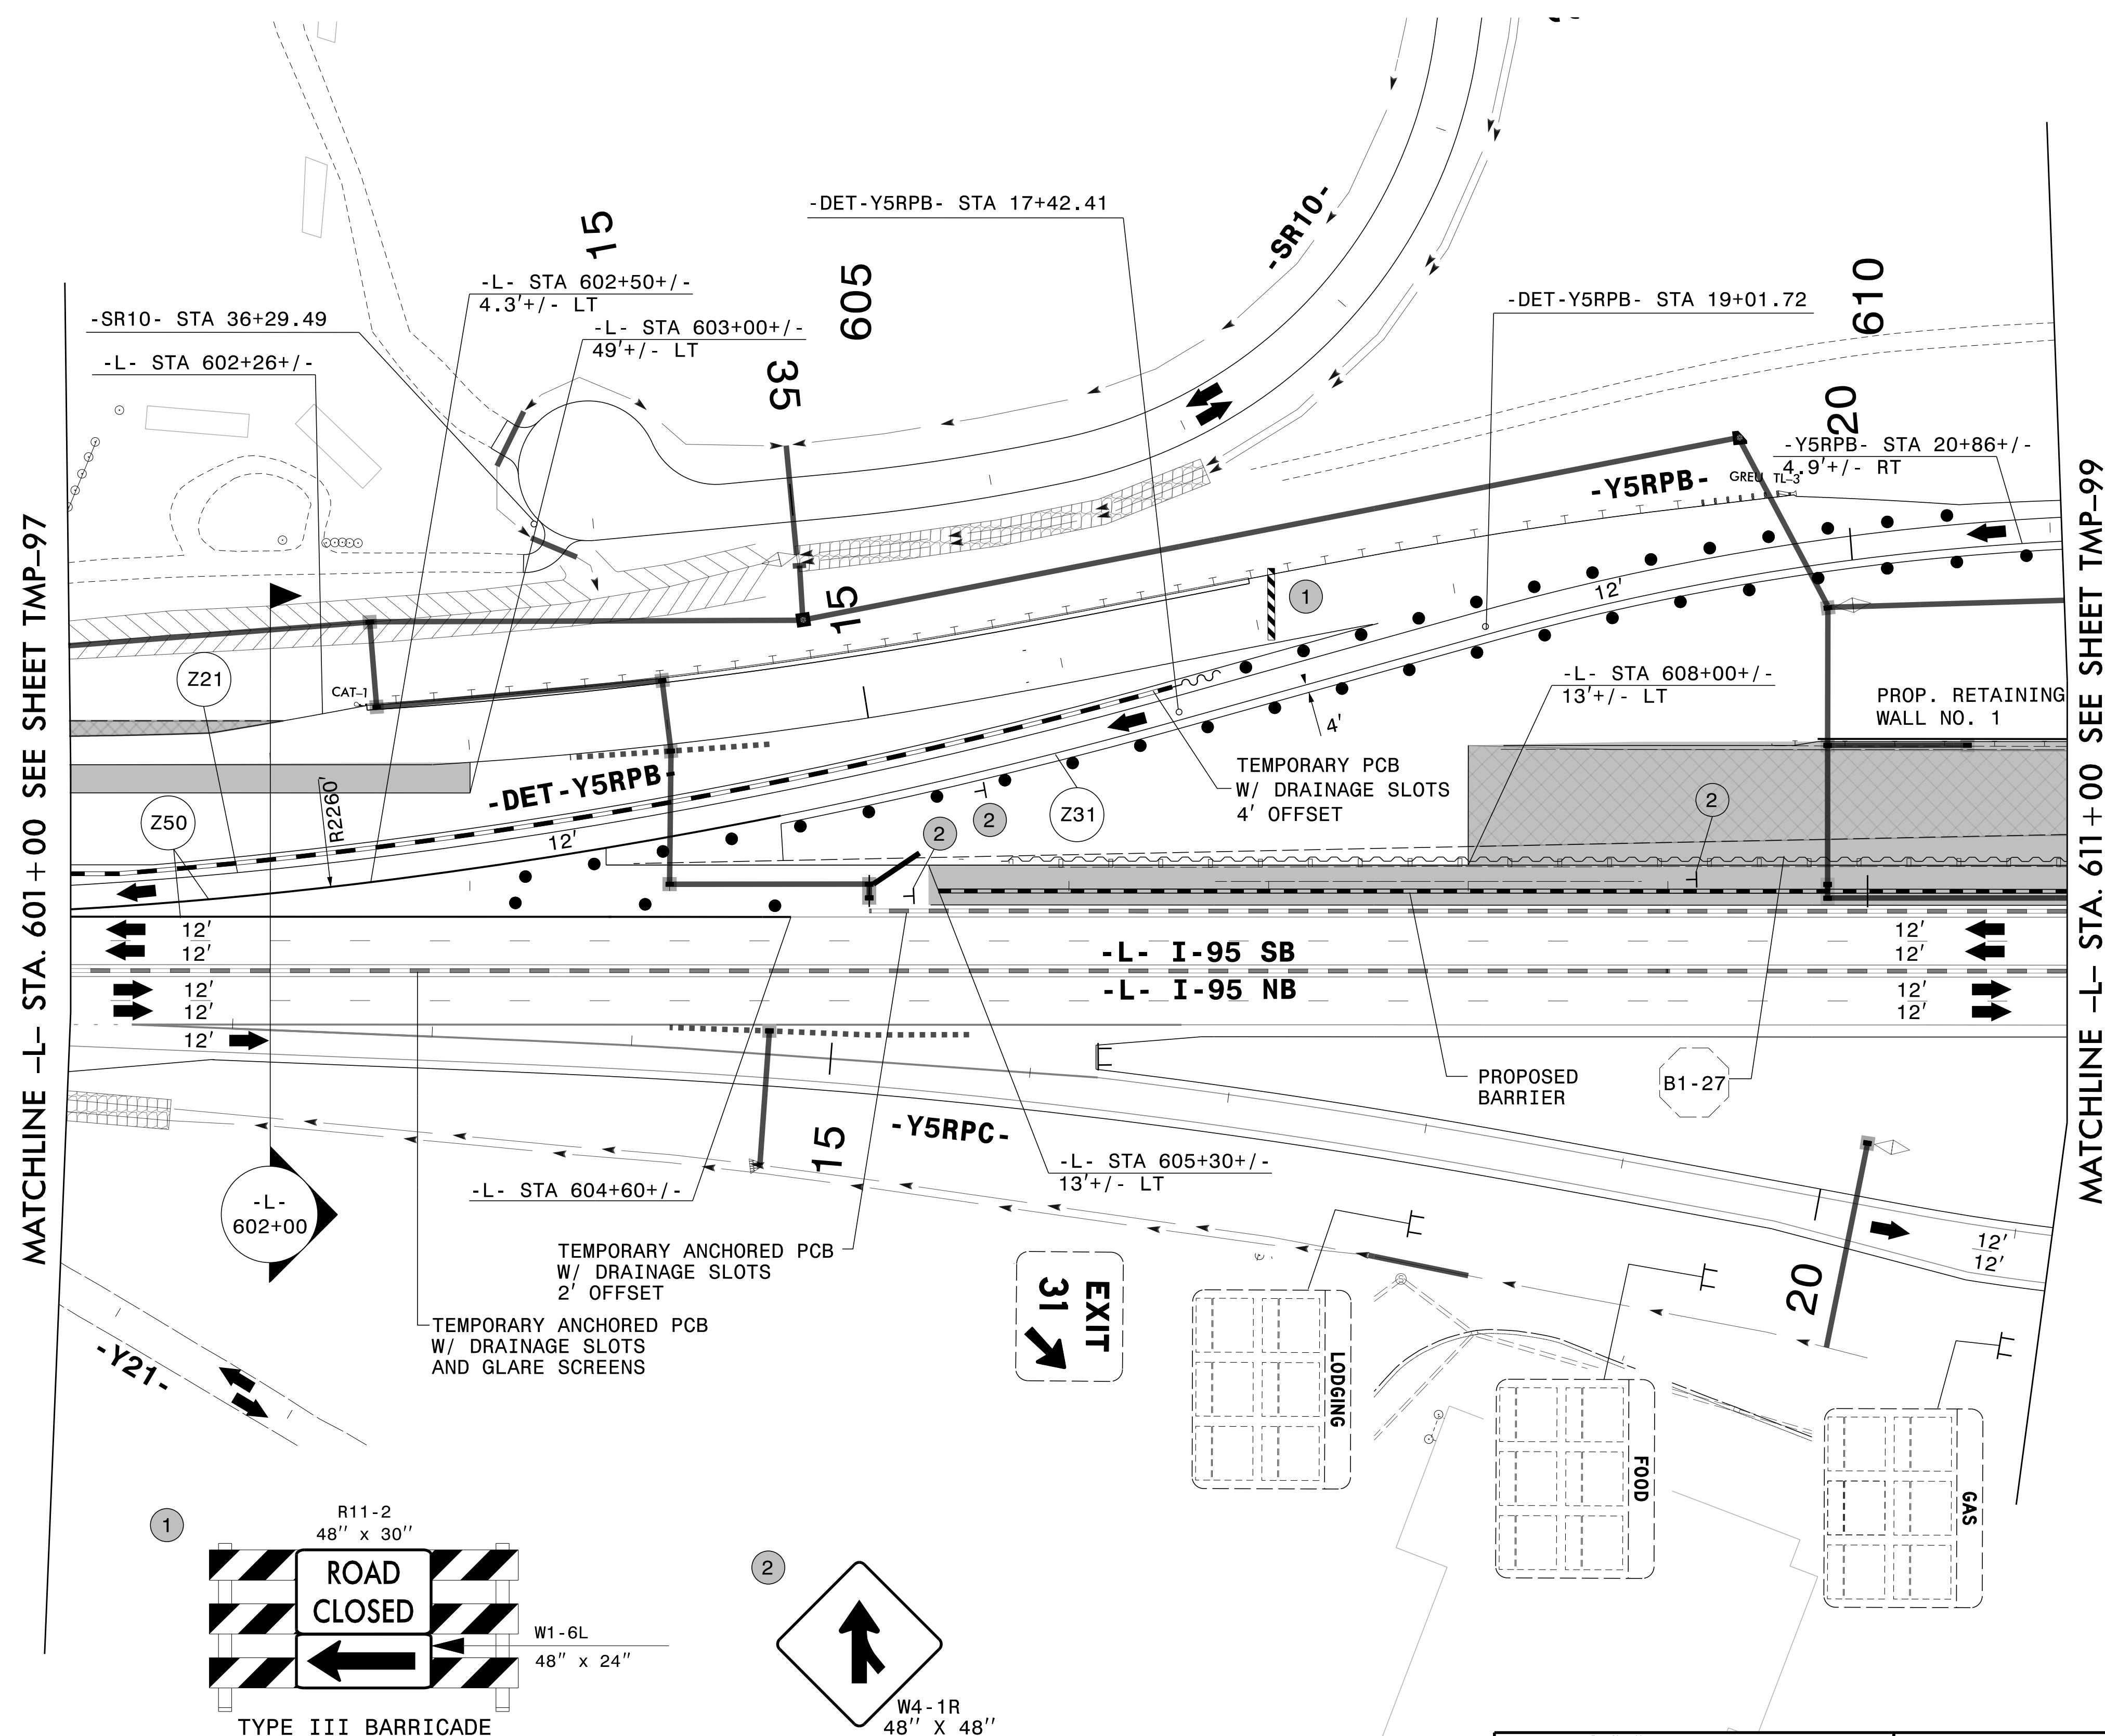
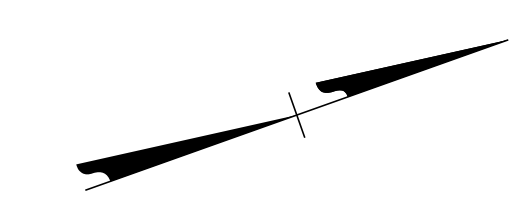


PLANS PREPARED FOR THE NCDOT BY:
M MOTT MACDONALD I & E, LLC
 1101 HAYNES STREET, SUITE 101
 RALEIGH, NC 27604
M MOTT MACDONALD NC LICENSE NO. F-0669


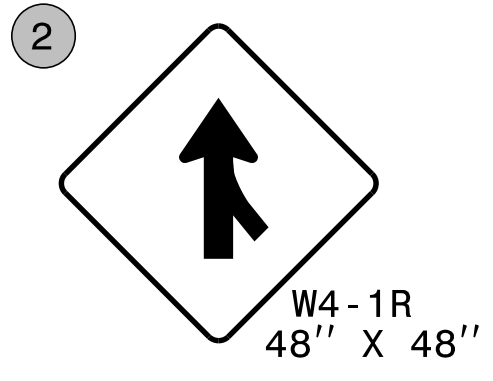


MATCHLINE -L- STA. 601 + 00 SEE SHEET TMP-97

MATCHLINE -L- STA. 611 + 00 SEE SHEET TMP-99

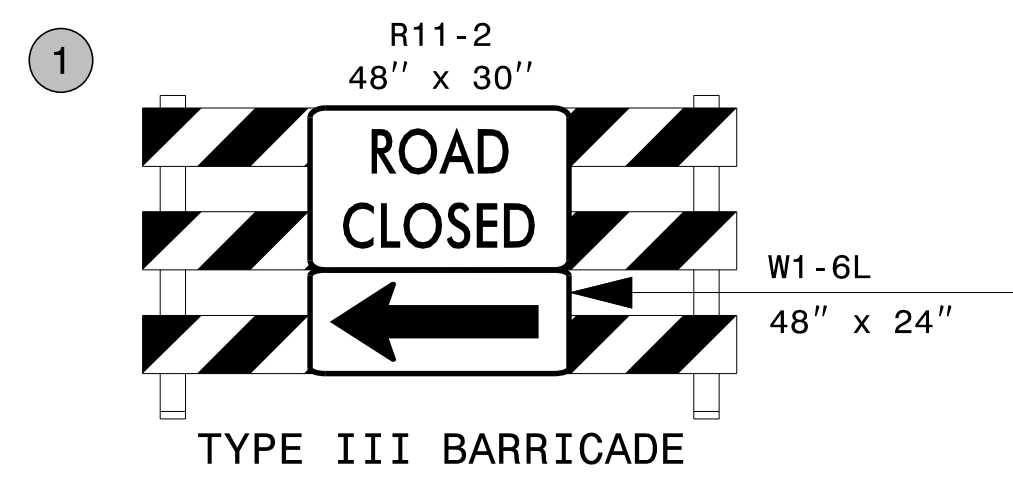


SEE SHEET TMP-98A FOR SECTION

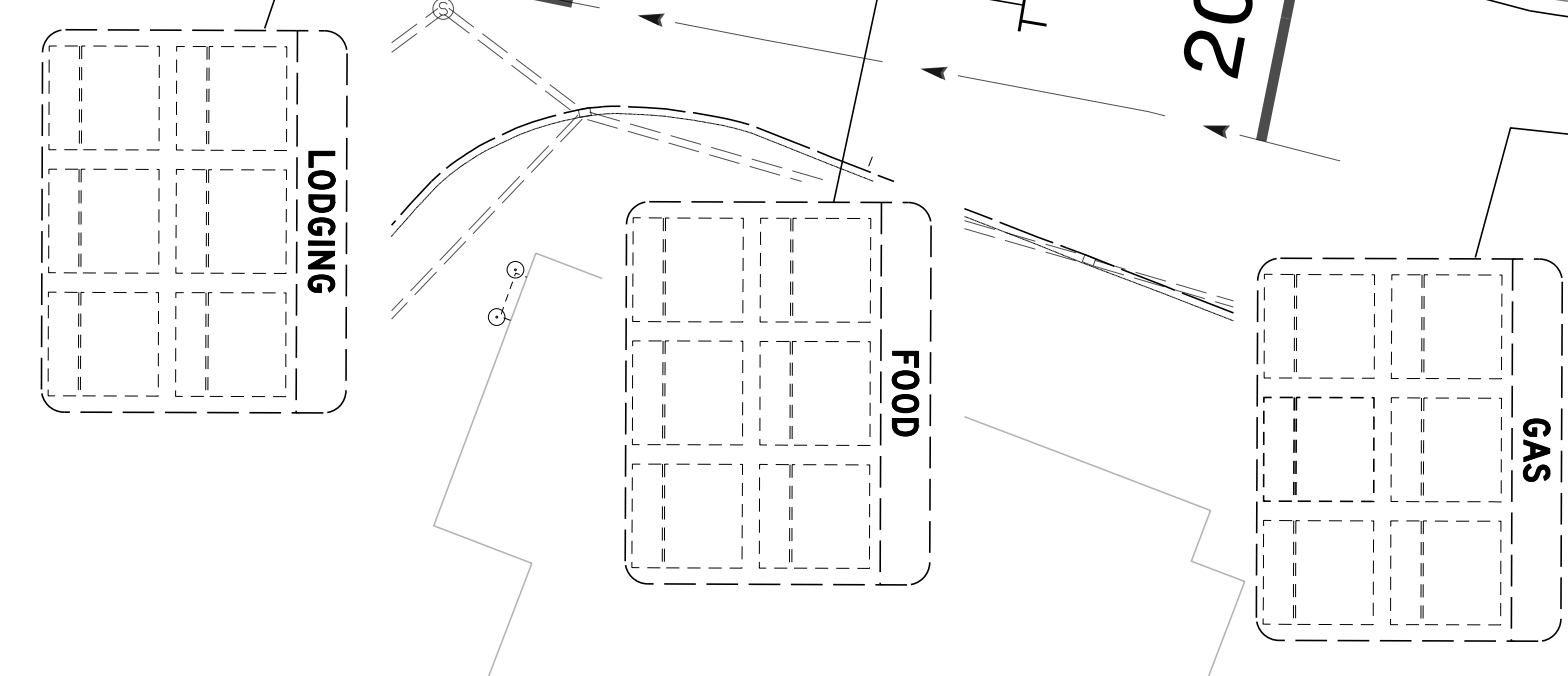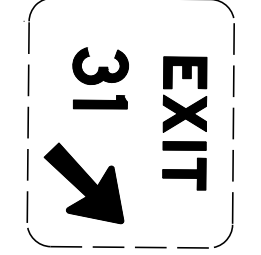

DocuSigned by:
 APPROVED: *Lori D. Stouchko*
 AF571AAAF411
 DATE: _____

DOCUMENT NOT CONSIDERED FINAL UNLESS ALL SIGNATURES COMPLETED

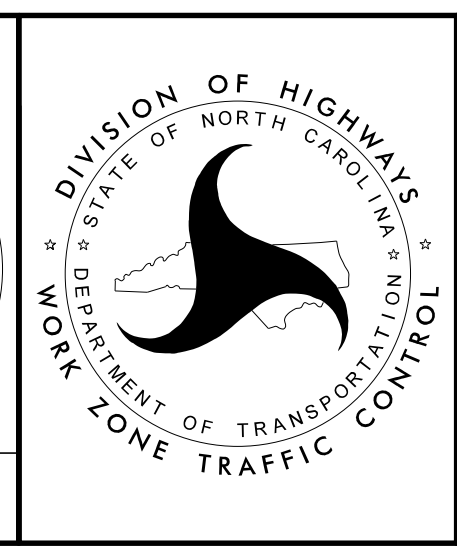

SECTION 1

**TEMPORARY TRAFFIC CONTROL
 PHASE IV, STEP 2**

3/29/2022 G:\50100191\NV5_I-5987B\TrafficControl\Tc\200_457_I-5987B-TMP-98_Phase IV_Step 2_13.dgn User:ST086227