


MATCHLINE -L- STA. 623+00
SEE SHEET TMP-99

MATCHLINE -L- STA. 633+00 SEE SHEET TMP-101


SEE SHEET TMP-100A
FOR SECTIONS

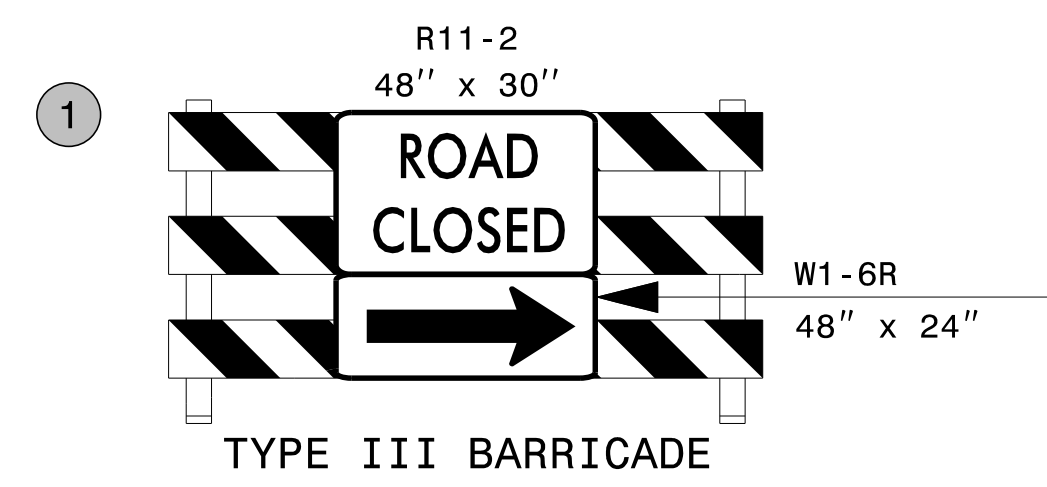

APPROVED: *Lori D. Stoucho*
DATE: _____

SEAL
034437
ENGINEER
LORI D. STOUCHO

DOCUMENT NOT CONSIDERED FINAL
UNLESS ALL SIGNATURES COMPLETED

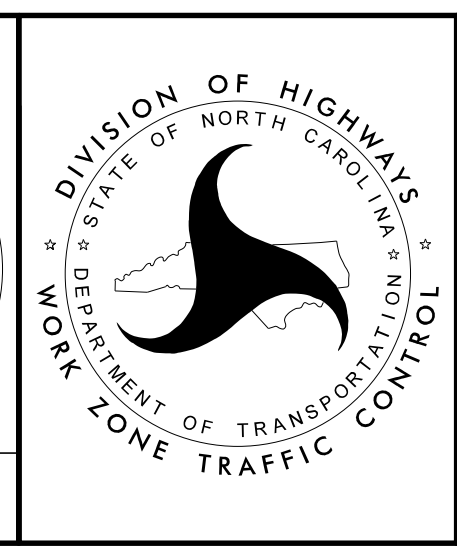

SECTION 1

TEMPORARY TRAFFIC CONTROL
PHASE IV, STEP 2

3/29/2022
G:\50100191\NV5_L-5987B\TrafficControl\Tc\200_465_L-5987B-TMP-100_Phase IV_Step 2_15.dgn
User:ST086227