
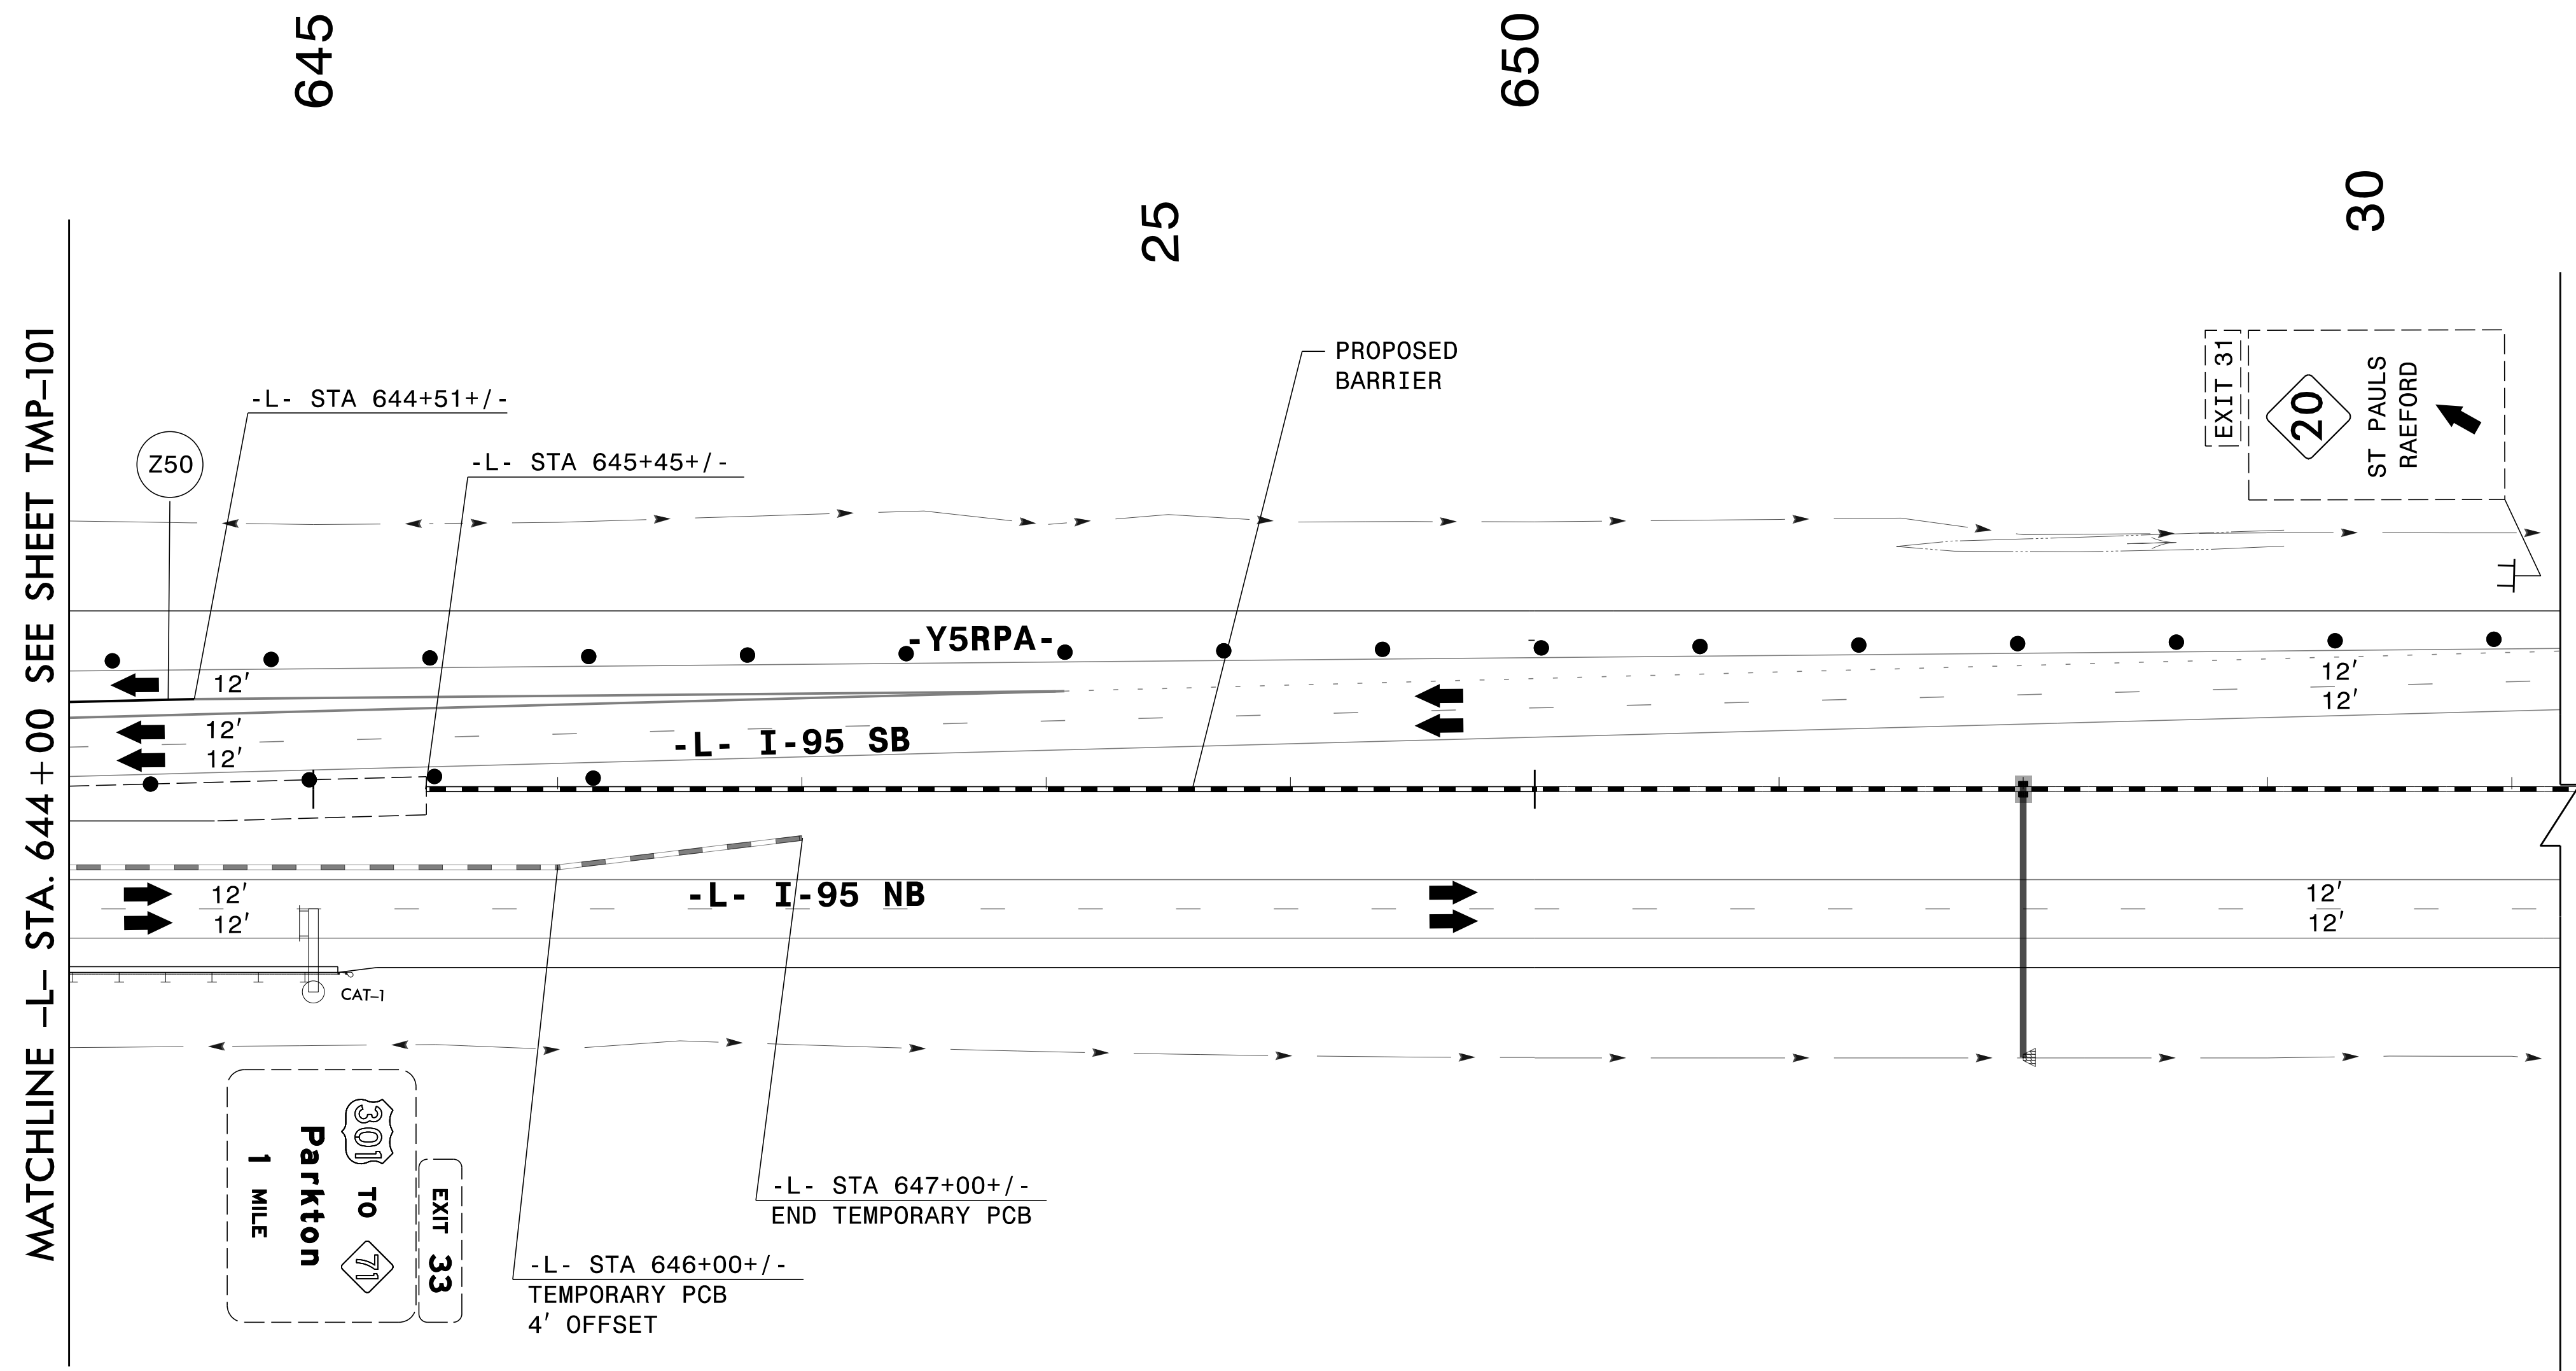


PROJ. REFERENCE NO.	SHEET NO.
I-5987B	TMP-102

PLANS PREPARED FOR THE NCDOT BY:

**M** MOTT MACDONALD I & E, LLC  
 1101 HAYNES STREET, SUITE 101  
 RALEIGH, NC 27604  
**M** MOTT MACDONALD NC LICENSE NO. F-0669

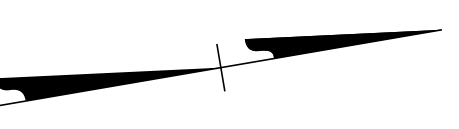


MATCHLINE -L- STA. 644 + 00 SEE SHEET TMP-101

3/29/2022 G:\50100191\NV5\_1-5987B\TrafficControl\Tcpl\200\_471\I-5987B\_TMP-102\_Phase IV\_Step 2.dgn User:ST086227

DocuSigned by:  
 APPROVED: *Lori D. Stouchko*  
 AF571AAAF411  
 DATE: \_\_\_\_\_

**DOCUMENT NOT CONSIDERED FINAL  
 UNLESS ALL SIGNATURES COMPLETED**

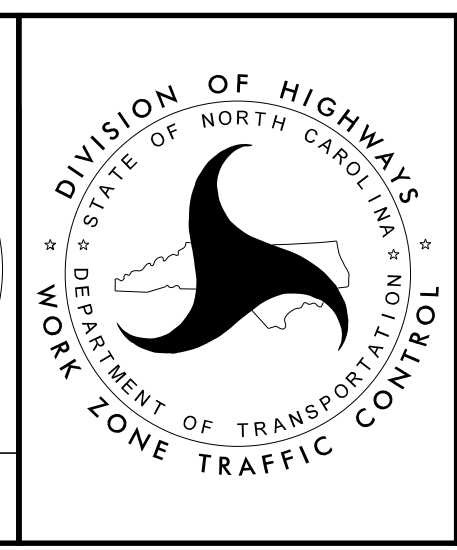

**SECTION 1**

**TEMPORARY TRAFFIC CONTROL  
 PHASE IV, STEP 2**