
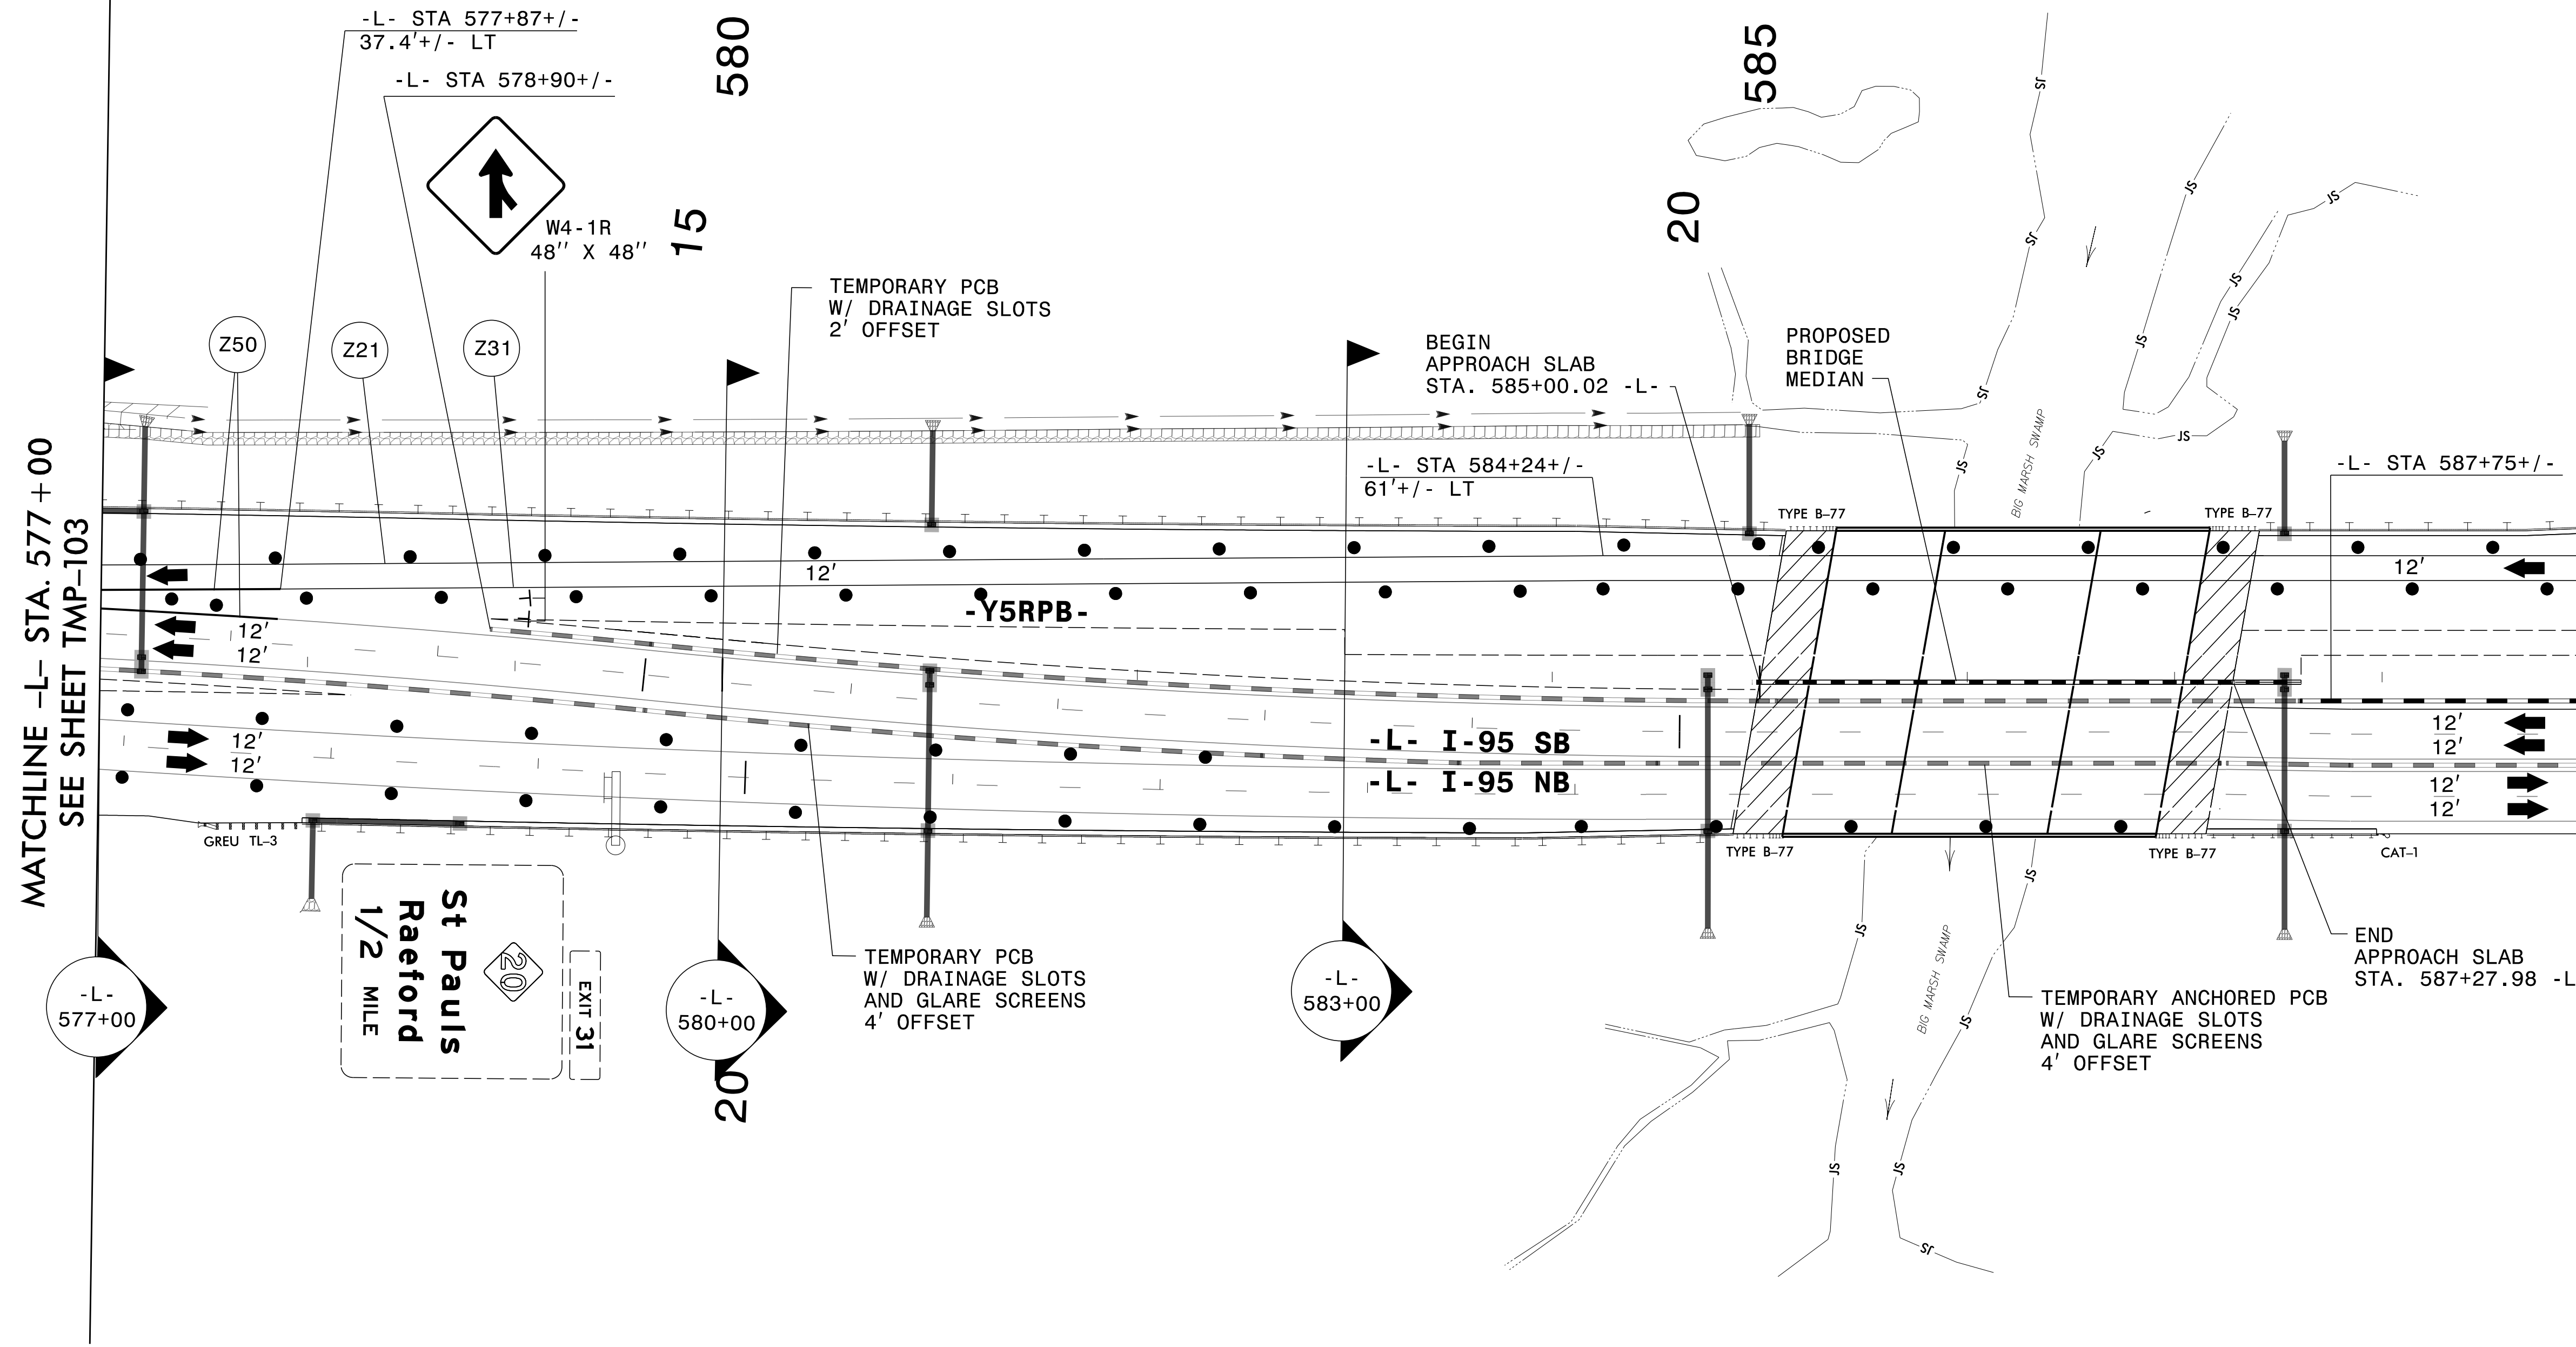


PLANS PREPARED FOR THE NCDOT BY:

**M** MOTT MACDONALD I & E, LLC  
 1101 HAYNES STREET, SUITE 101  
 RALEIGH, NC 27604  
**M** MOTT MACDONALD  
 NC LICENSE NO. F-0669

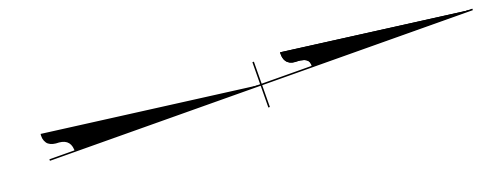


3/29/2022  
 G:\50100191\NV5\_1-5987B\TrafficControl\Top\200\_475\_1-5987B\_TMP-104\_Phase IV\_Step 3\_1.dgn  
 User:ST086227

SEE SHEET TMP-104A  
 FOR SECTIONS

DocuSigned by:  
 APPROVED: *Lori D. Stouchko*  
 AF571A4FF411

DATE: \_\_\_\_\_

**DOCUMENT NOT CONSIDERED FINAL  
 UNLESS ALL SIGNATURES COMPLETED**

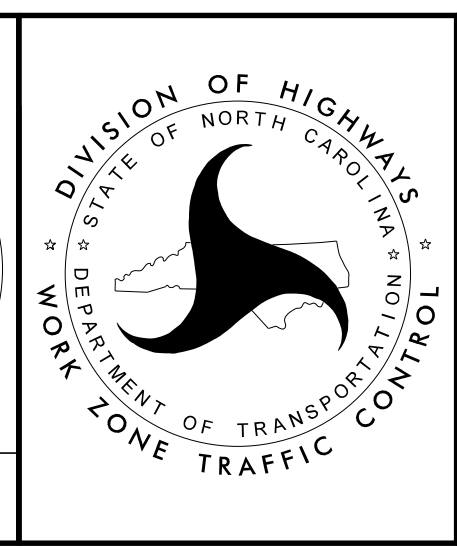

SECTION 1

TEMPORARY TRAFFIC CONTROL  
 PHASE IV, STEP 3