
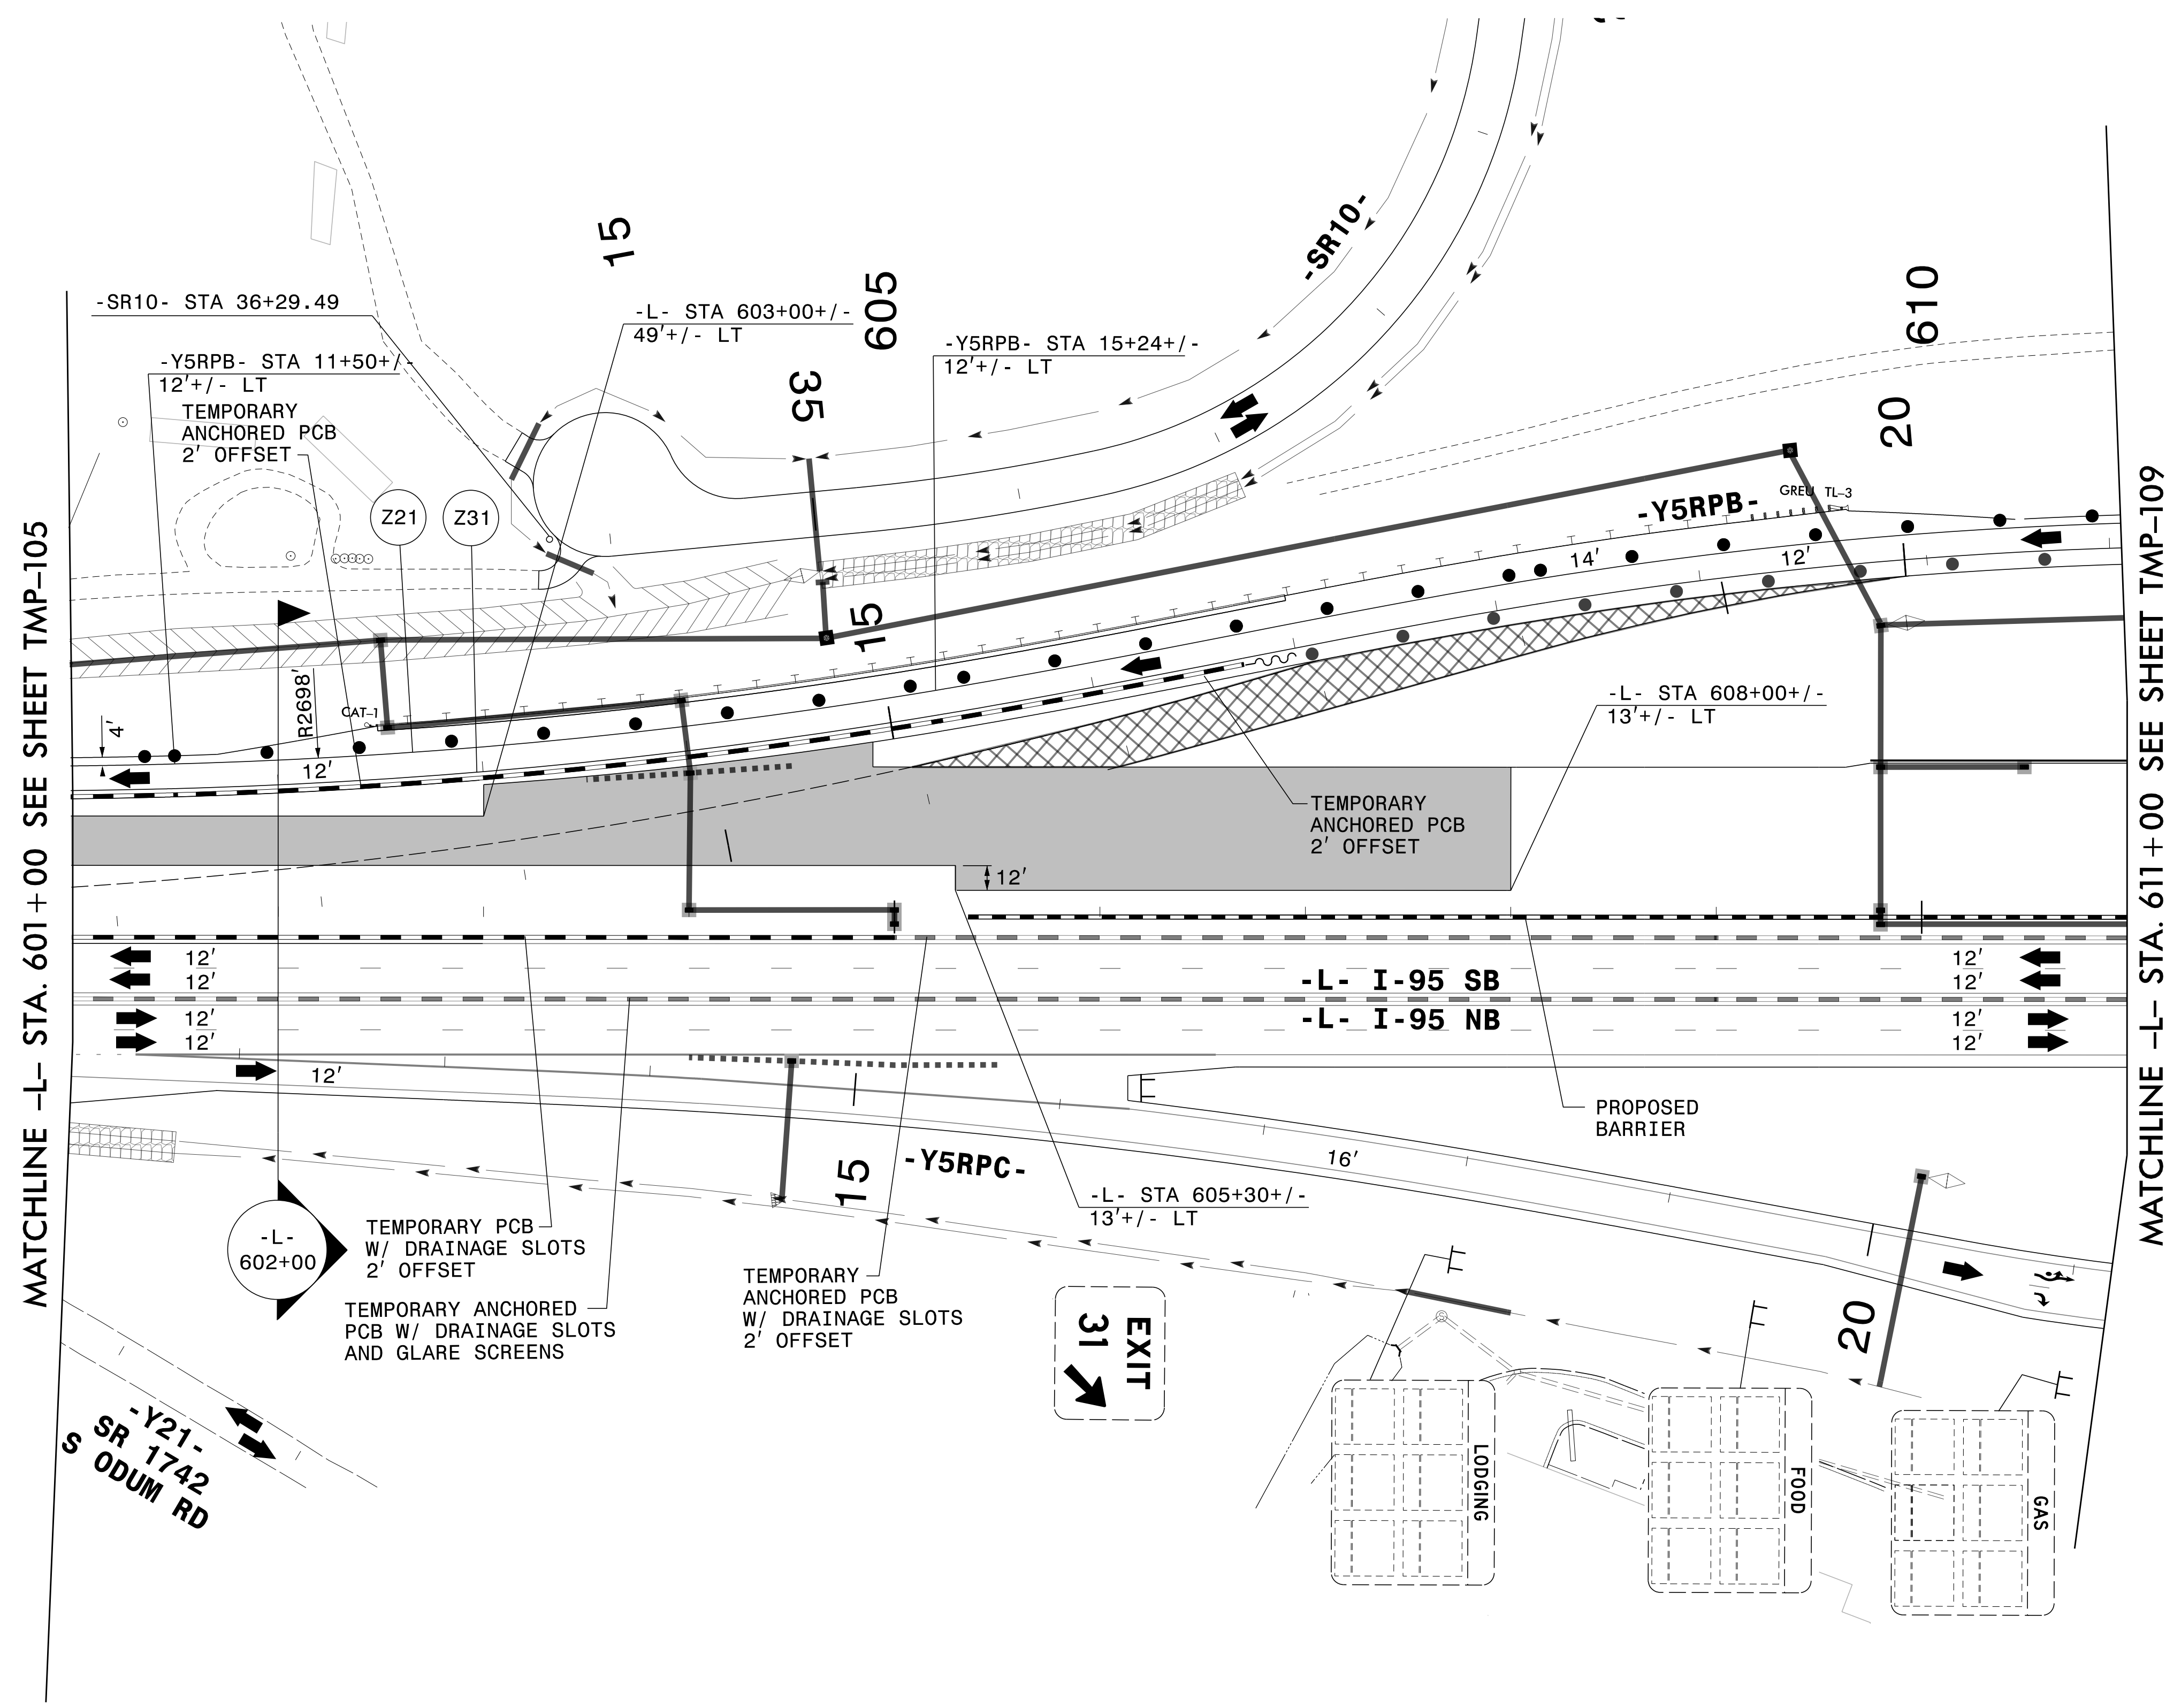


PROJ. REFERENCE NO.	SHEET NO.
I-5987B	TMP-107

PLANS PREPARED FOR THE NCDOT BY:

M MOTT MACDONALD I & E, LLC
 1101 HAYNES STREET, SUITE 101
 RALEIGH, NC 27604
M MOTT MACDONALD NC LICENSE NO. F-0669

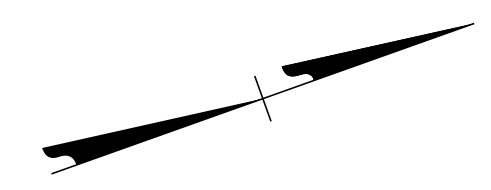

MATCHLINE -L- STA. 601+00 SEE SHEET TMP-105

MATCHLINE -L- STA. 611+00 SEE SHEET TMP-109


SEE SHEET TMP-108 FOR SECTION

3/29/2022 G:\50100191\NV5_1-5987B\TrafficControl\Top\200_483_1-5987B-TMP-107_Phase IV Step 3_13.dgn User:ST086227

DocuSigned by:
 APPROVED: *Lois D. Stouchko*
 AF571AAAF411

DATE: _____

DOCUMENT NOT CONSIDERED FINAL UNLESS ALL SIGNATURES COMPLETED

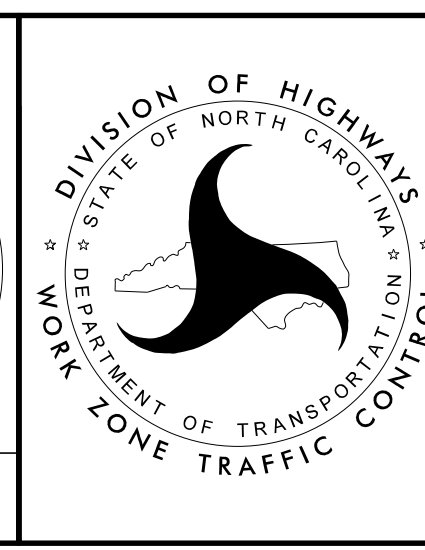

SECTION 1

**TEMPORARY TRAFFIC CONTROL
 PHASE IV, STEP 3**