

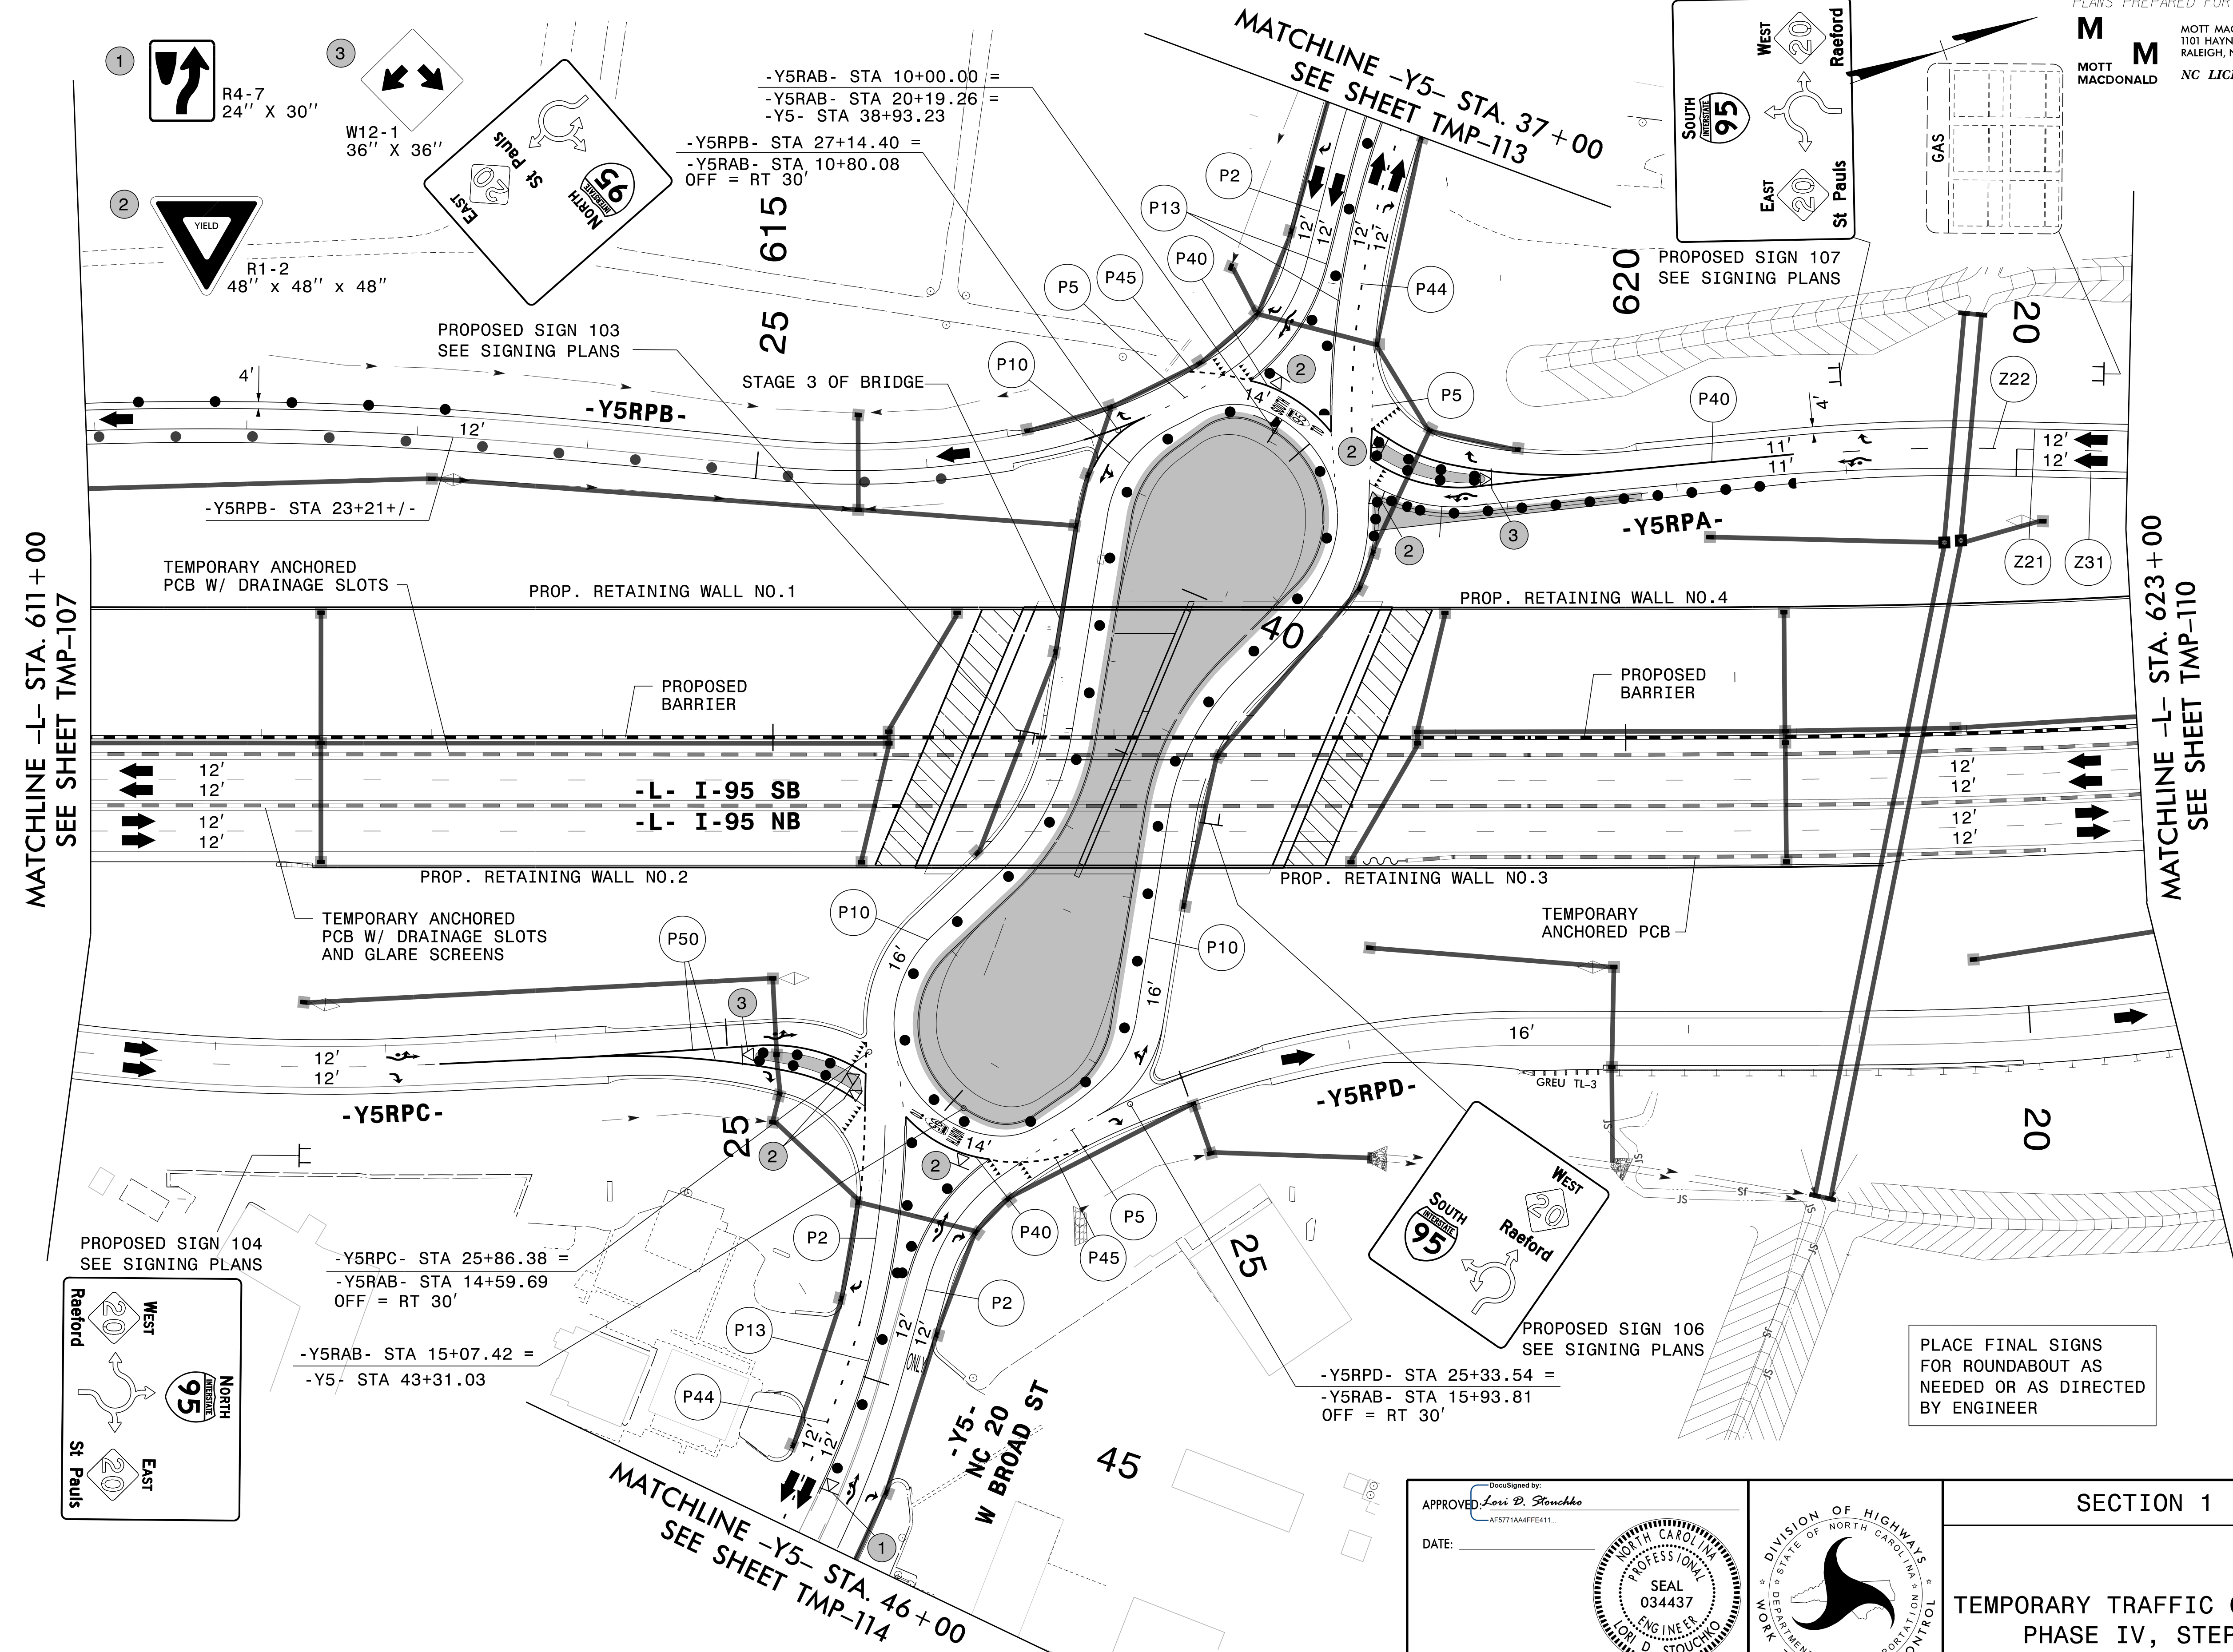
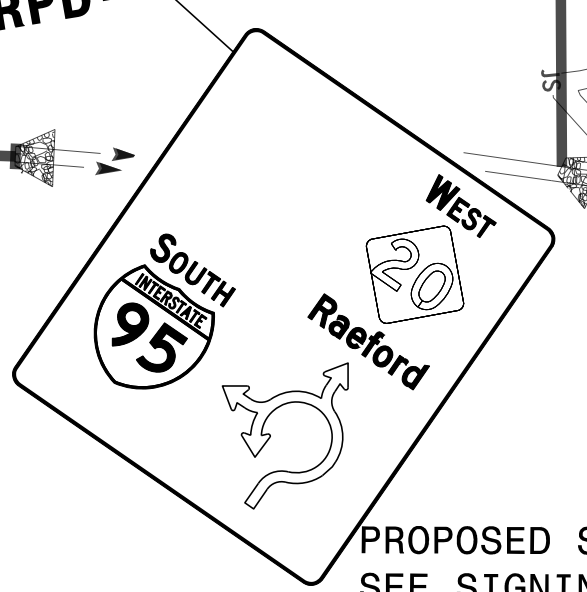


PLANS PREPARED FOR THE NCDOT BY:
M MOTT MACDONALD I & E, LLC
 1101 HAYNES STREET, SUITE 101
 RALEIGH, NC 27604
 NC LICENSE NO. F-0669

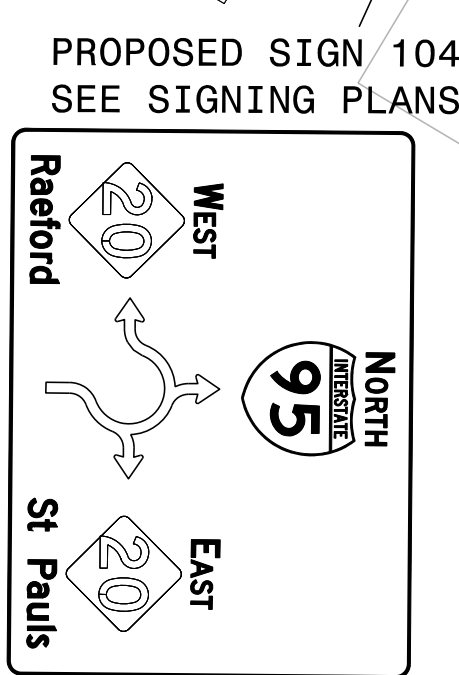

MATCHLINE -L- STA. 611+00
SEE SHEET TMP-107

MATCHLINE -L- STA. 623+00
SEE SHEET TMP-110

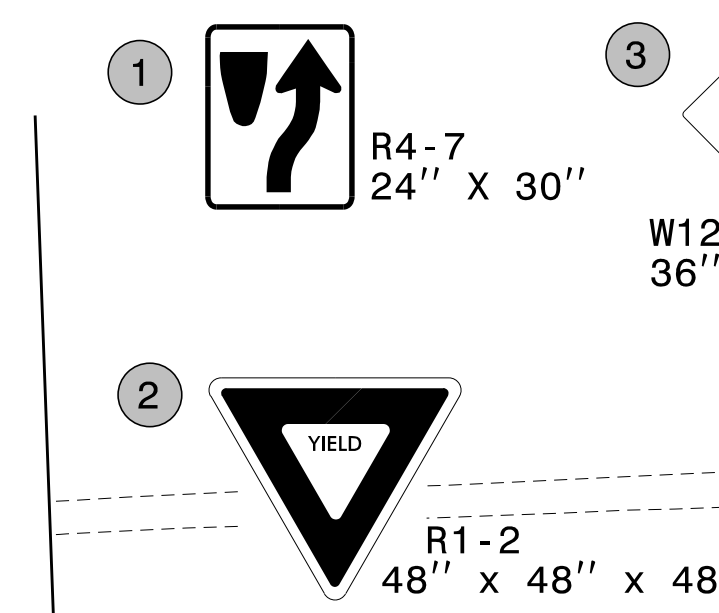


PLACE FINAL SIGNS FOR ROUNDABOUT AS NEEDED OR AS DIRECTED BY ENGINEER

3/29/2022
 G:\50100191\NV5_I-5987B\TrafficControl\Tpc\200_487_I-5987B-TMP-109_Phase IV_Step 3_14.dgn
 User:ST086227

DocuSigned by:
 APPROVED: *Lori D. Stouchko*
 AF571AAAF411

DATE: _____

DOCUMENT NOT CONSIDERED FINAL
 UNLESS ALL SIGNATURES COMPLETED

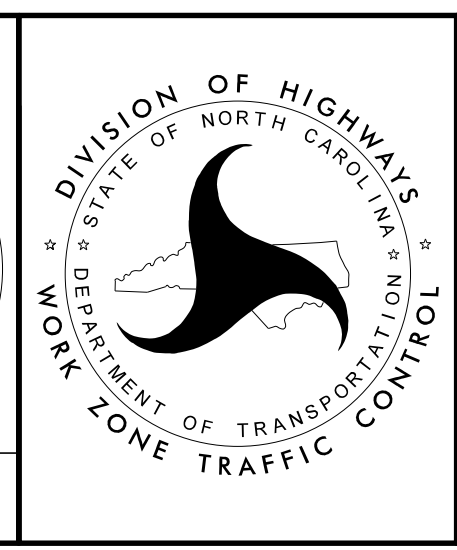

SECTION 1

TEMPORARY TRAFFIC CONTROL
 PHASE IV, STEP 3